


DATE	
BY	
FINAL SURVEY	
NOTED SURVEY	
NOTE BOOK	
AREAS CHECKED	

DATE	
BY	
ORIGINAL SURVEY	
NOTED SURVEY	
NOTE BOOK	
AREAS CHECKED	

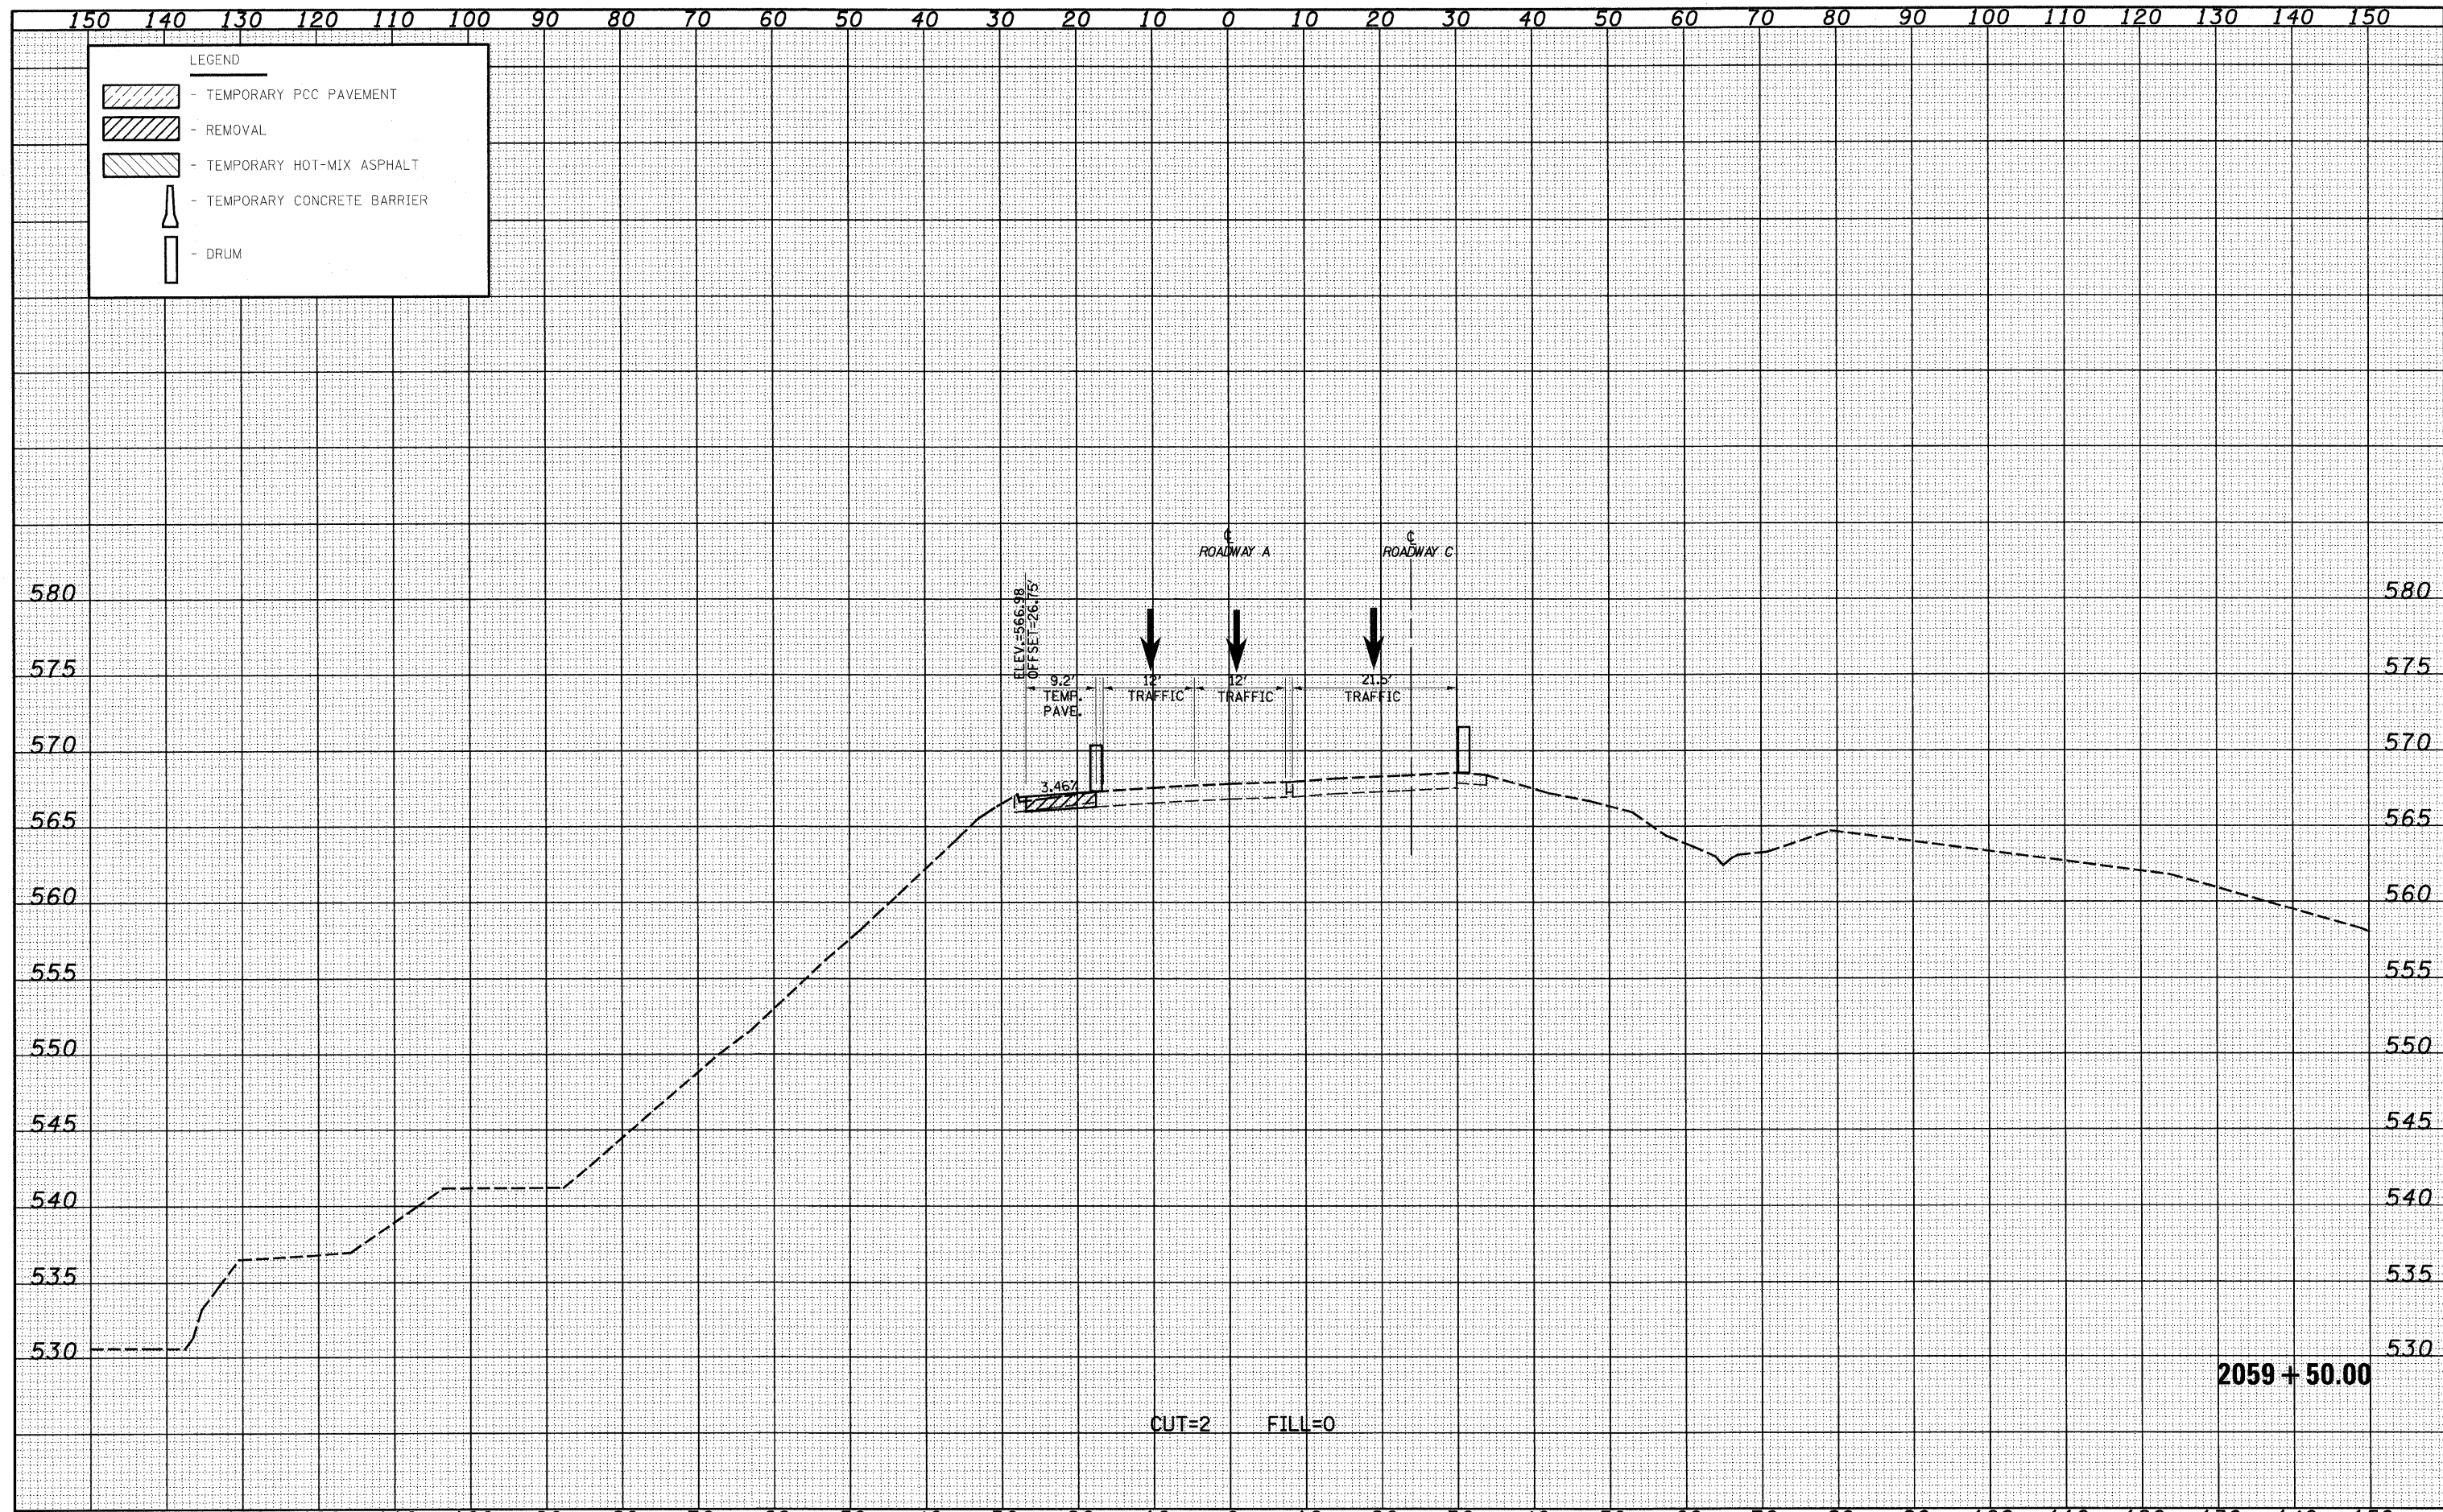

FILE NAME =	USER NAME = l1ndc	DESIGNED - JWS	REVISED -	STATE OF ILLINOIS DEPARTMENT OF TRANSPORTATION	MAINTENANCE OF TRAFFIC SOUTH TRI LEVEL - ROADWAY A (PRE-STAGE 1)	F.A.I. RTE.	SECTION	COUNTY	TOTAL SHEETS	SHEET NO.	
S:\Projects\43-2807-57-70\43-2807-57-70.dwg		DRAWN - LEC	REVISED -			57/70	(25-3)R	EFFINGHAM	1416	1064	
PLOT SCALE = 20.0000" / IN.		CHECKED - BRM	REVISED -			CONTRACT NO. 74296					
PLOT DATE = 2/10/2010		DATE - 2-22-08	REVISED -			SCALE: 1"=10'		SHEET NO. 47 OF 72 SHEETS		STA. 2059+50.00 TO STA. 2059+50.00	