


DATE	
BY	
DESIGNED	
DRAWN	
CHECKED	
DATE	

DATE	
BY	
DESIGNED	
DRAWN	
CHECKED	
DATE	

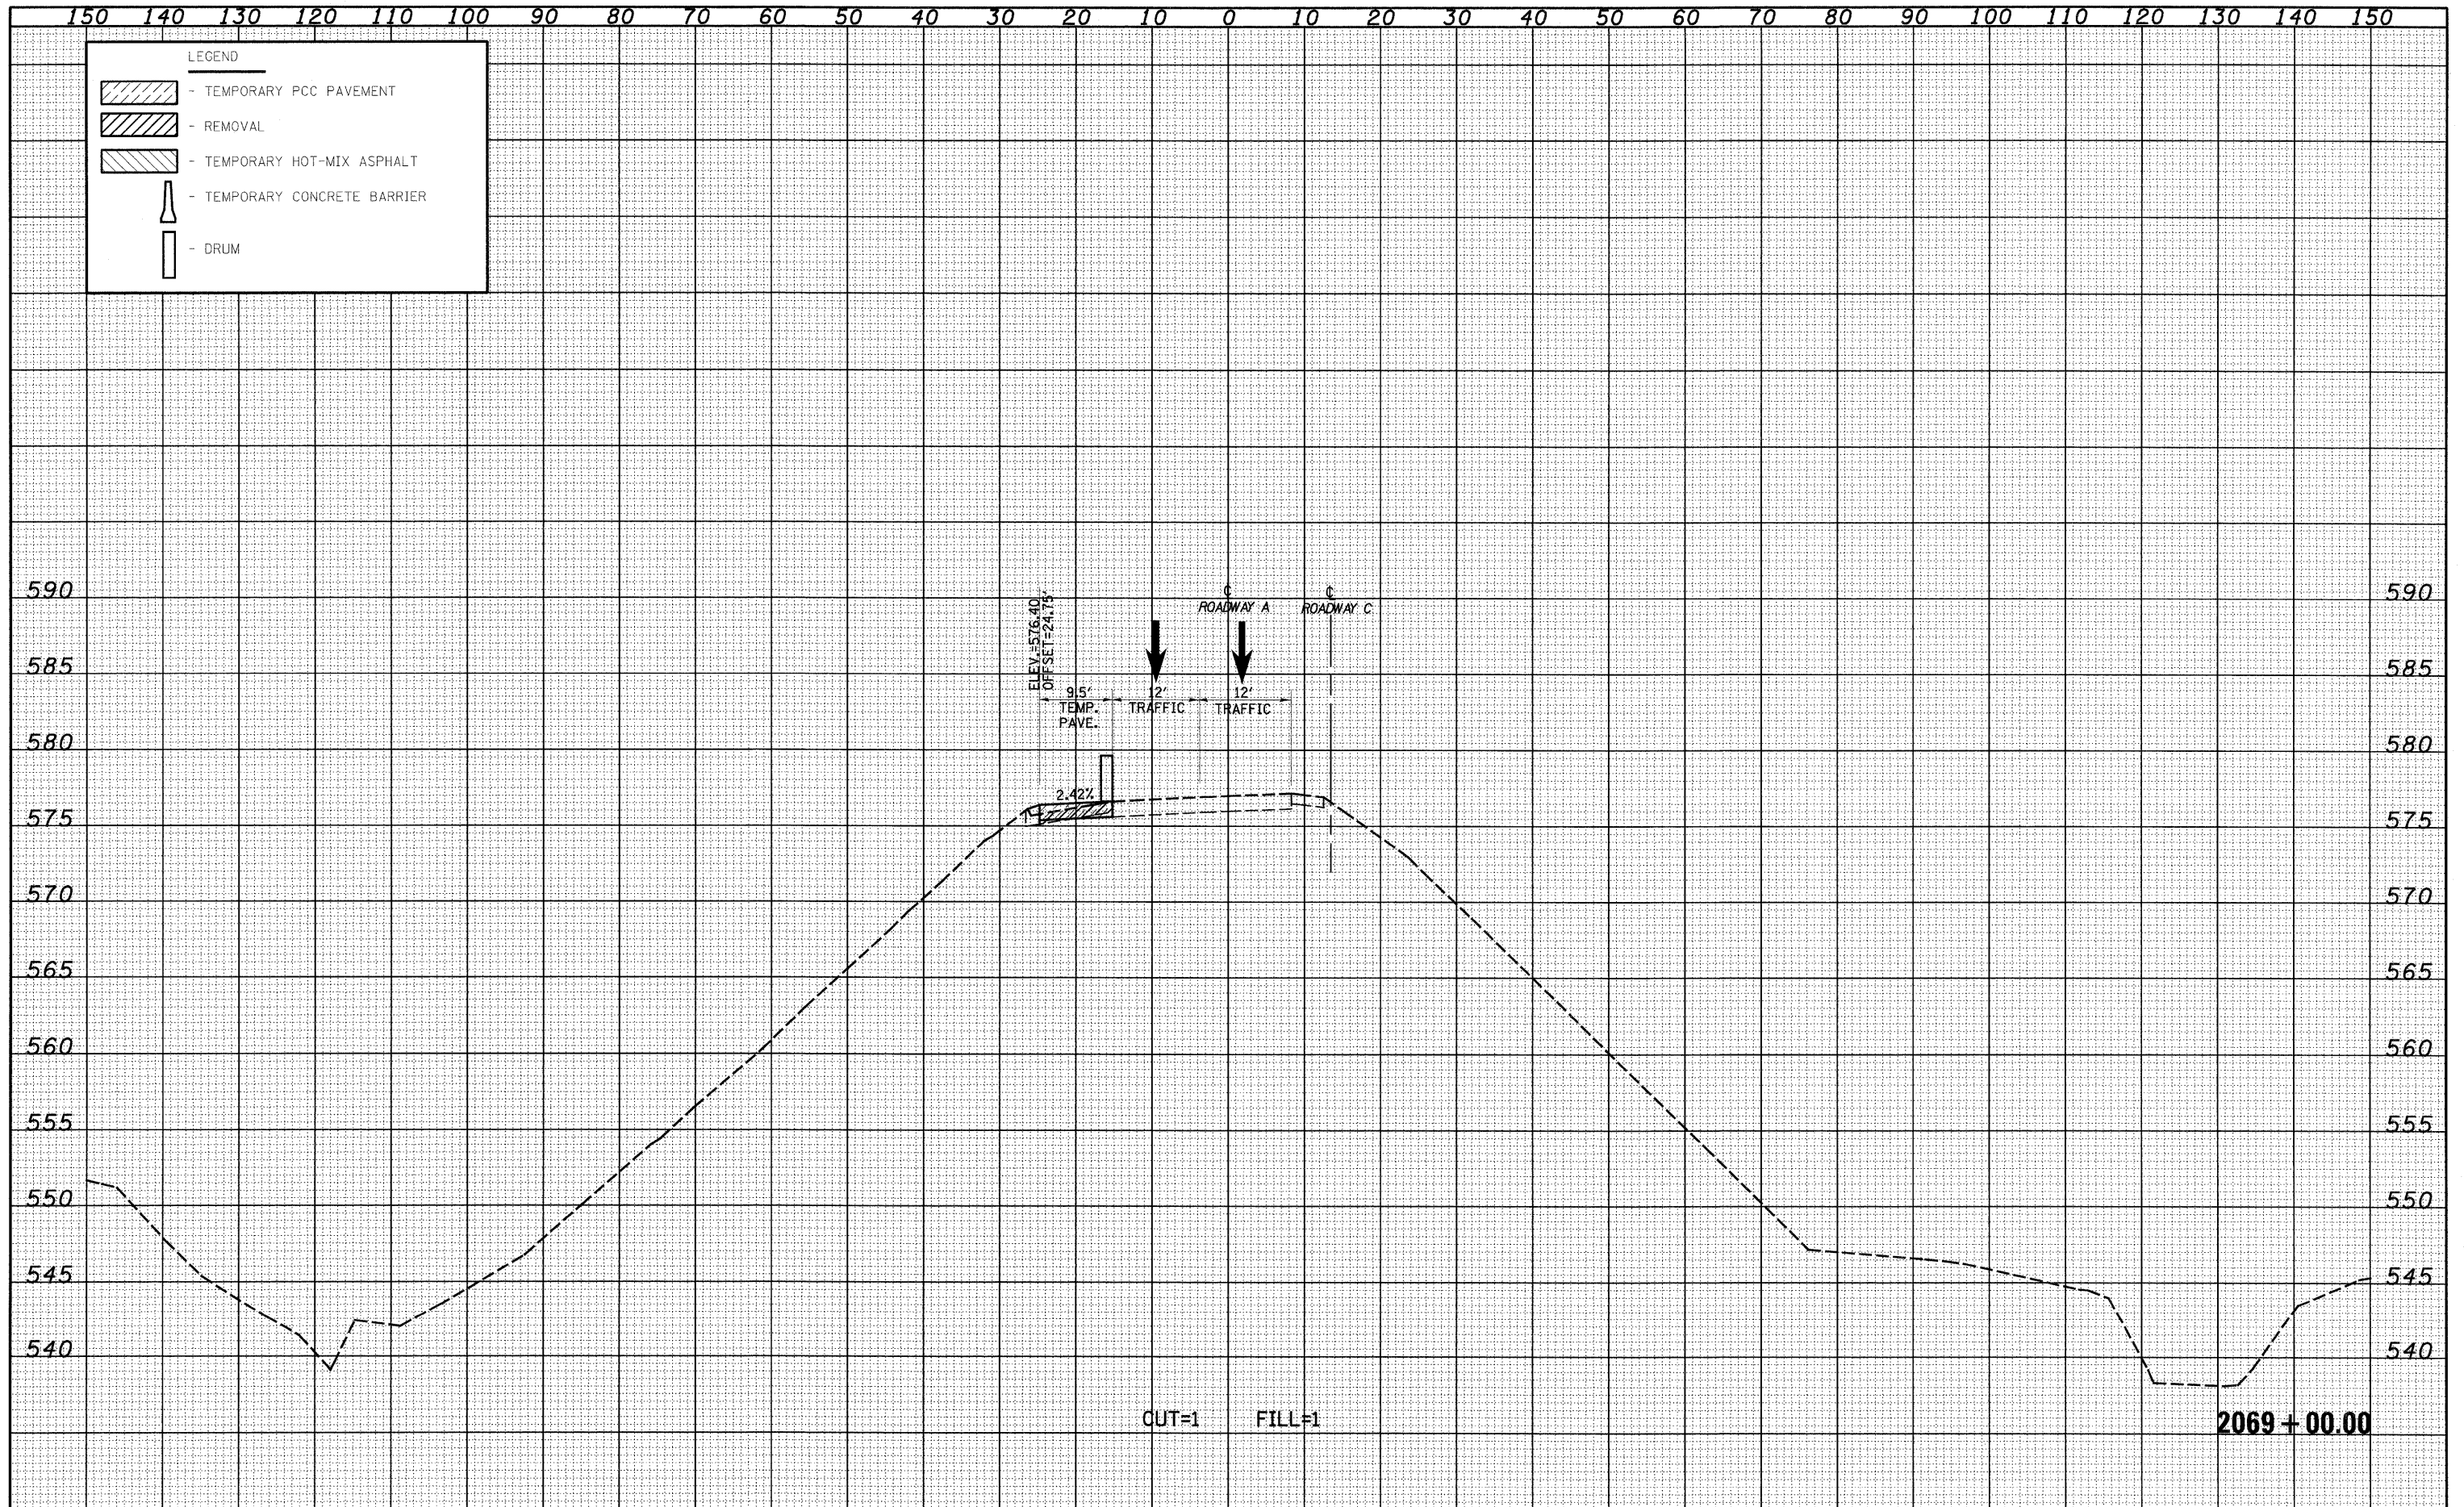

LEGEND

- TEMPORARY PCC PAVEMENT
- REMOVAL
- TEMPORARY HOT-MIX ASPHALT
- TEMPORARY CONCRETE BARRIER
- DRUM

FILE NAME -	USER NAME - lvrinda	DESIGNED - JWS	REVISED -	STATE OF ILLINOIS DEPARTMENT OF TRANSPORTATION	MAINTENANCE OF TRAFFIC SOUTH TRI LEVEL - ROADWAY A (PRE-STAGE 1)			F.A.I. RTE. 57/70	SECTION (25-3)R	COUNTY EFFINGHAM	TOTAL SHEETS 1416	SHEET NO. 1076
PROJECT NO. 002-2-77-001-15		DRAWN - LEC	REVISED -		SCALE: 1"=10'	SHEET NO. 59 OF 72 SHEETS	STA. 2069+00.00 TO STA. 2069+00.00	CONTRACT NO. 74296				
		CHECKED - BRM	REVISED -									
		DATE - 2-22-08	REVISED -									