


DATE _____
 BY _____
 SURVEYED _____
 SURVEY _____
 NOTE BOOK _____
 TEMPLATE _____
 AREAS CHECKED _____
 NO. _____

DATE _____
 BY _____
 SURVEYED _____
 SURVEY _____
 NOTE BOOK _____
 TEMPLATE _____
 AREAS CHECKED _____
 NO. _____

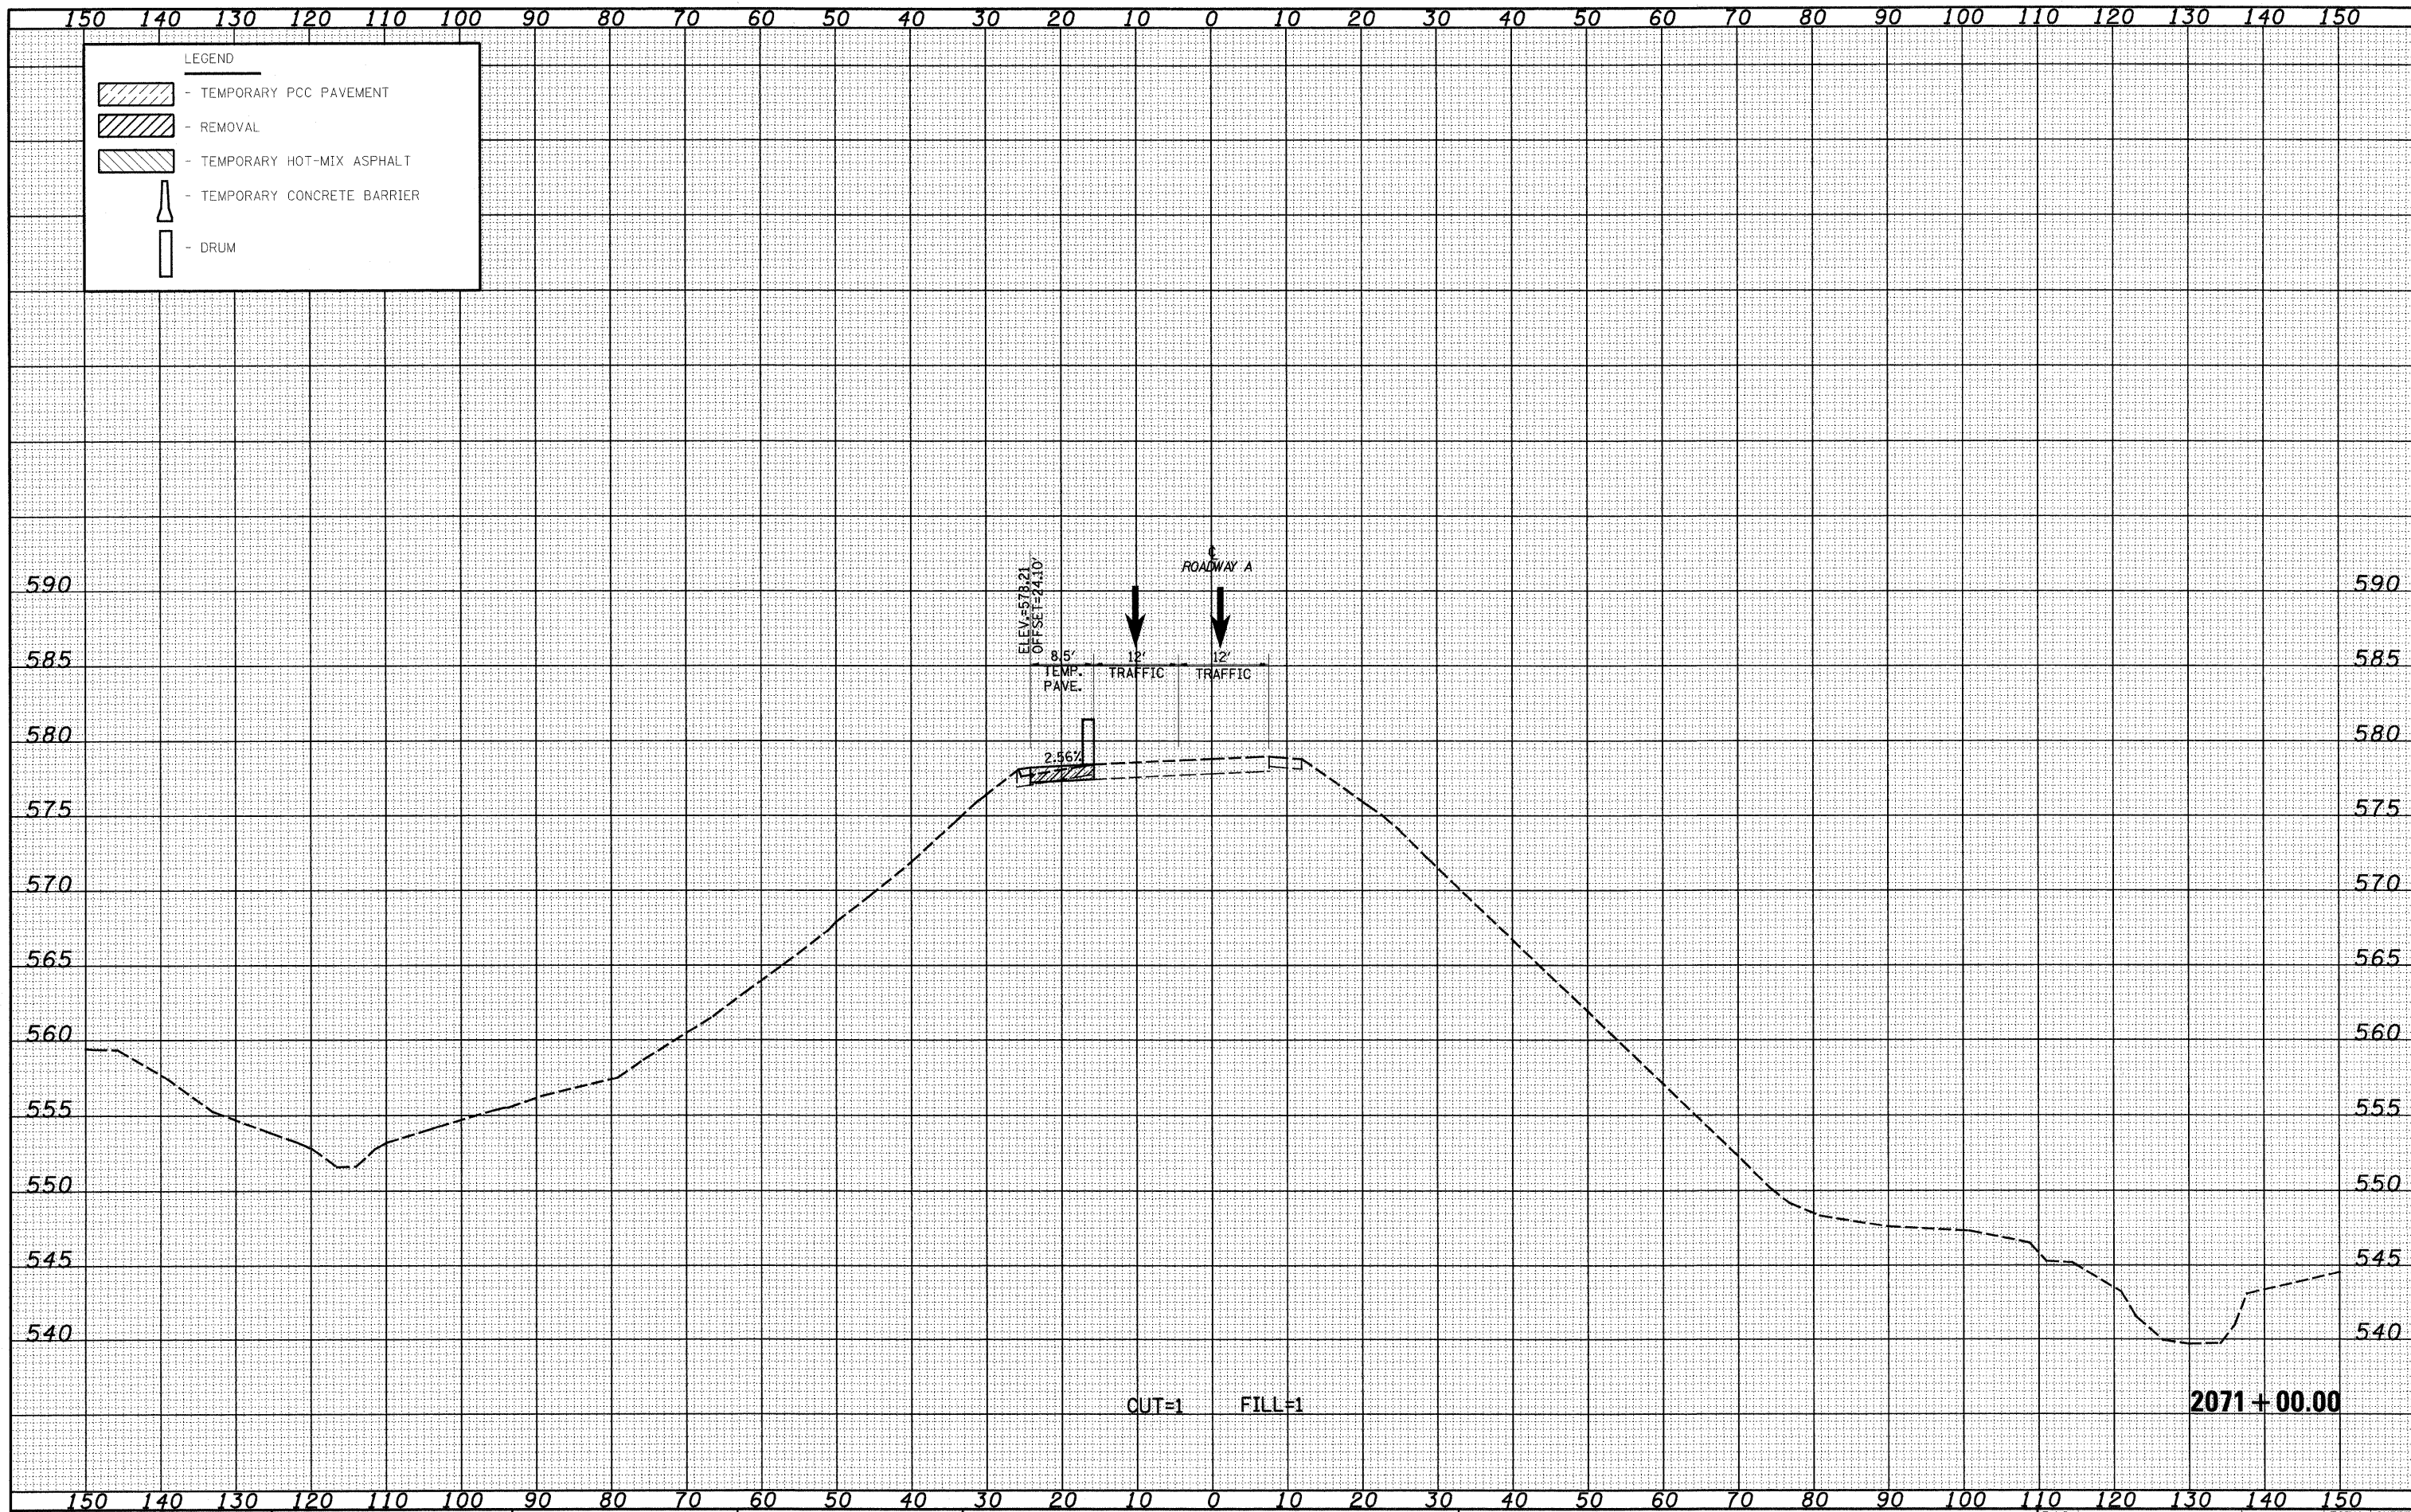

FILE NAME = S:\Projects\02-22-08\25-31R\Drawings\17020601-PS1.dwg
 USER NAME = linda
 DESIGNED - JWS
 DRAWN - LEC
 CHECKED - BRM
 DATE - 2-22-08

REVISIONS
 REVISION NO. DATE BY DESCRIPTION
 1 2-22-08 JWS
 2 2-22-08 LEC
 3 2-22-08 BRM

STATE OF ILLINOIS
 DEPARTMENT OF TRANSPORTATION

MAINTENANCE OF TRAFFIC SOUTH TRI LEVEL -
 ROADWAY A (PRE-STAGE 1)

SCALE: 1"=10'
 SHEET NO. 61 OF 72 SHEETS
 STA. 2071+00.00 TO STA. 2071+00.00

F.A.I. RTE. 57/70	SECTION (25-31R)	COUNTY EFFINGHAM	TOTAL SHEETS 1416	SHEET NO. 1078
FED. ROAD DIST. NO. ILLINOIS FED. AID PROJECT			CONTRACT NO. 74296	

2071+00.00

OUT=1 FILL=1