


DATE	
BY	
FINAL SURVEY	
SURVEYED	
NOTED	
NO.	

DATE	
BY	
ORIGINAL SURVEY	
SURVEYED	
NOTED	
NO.	

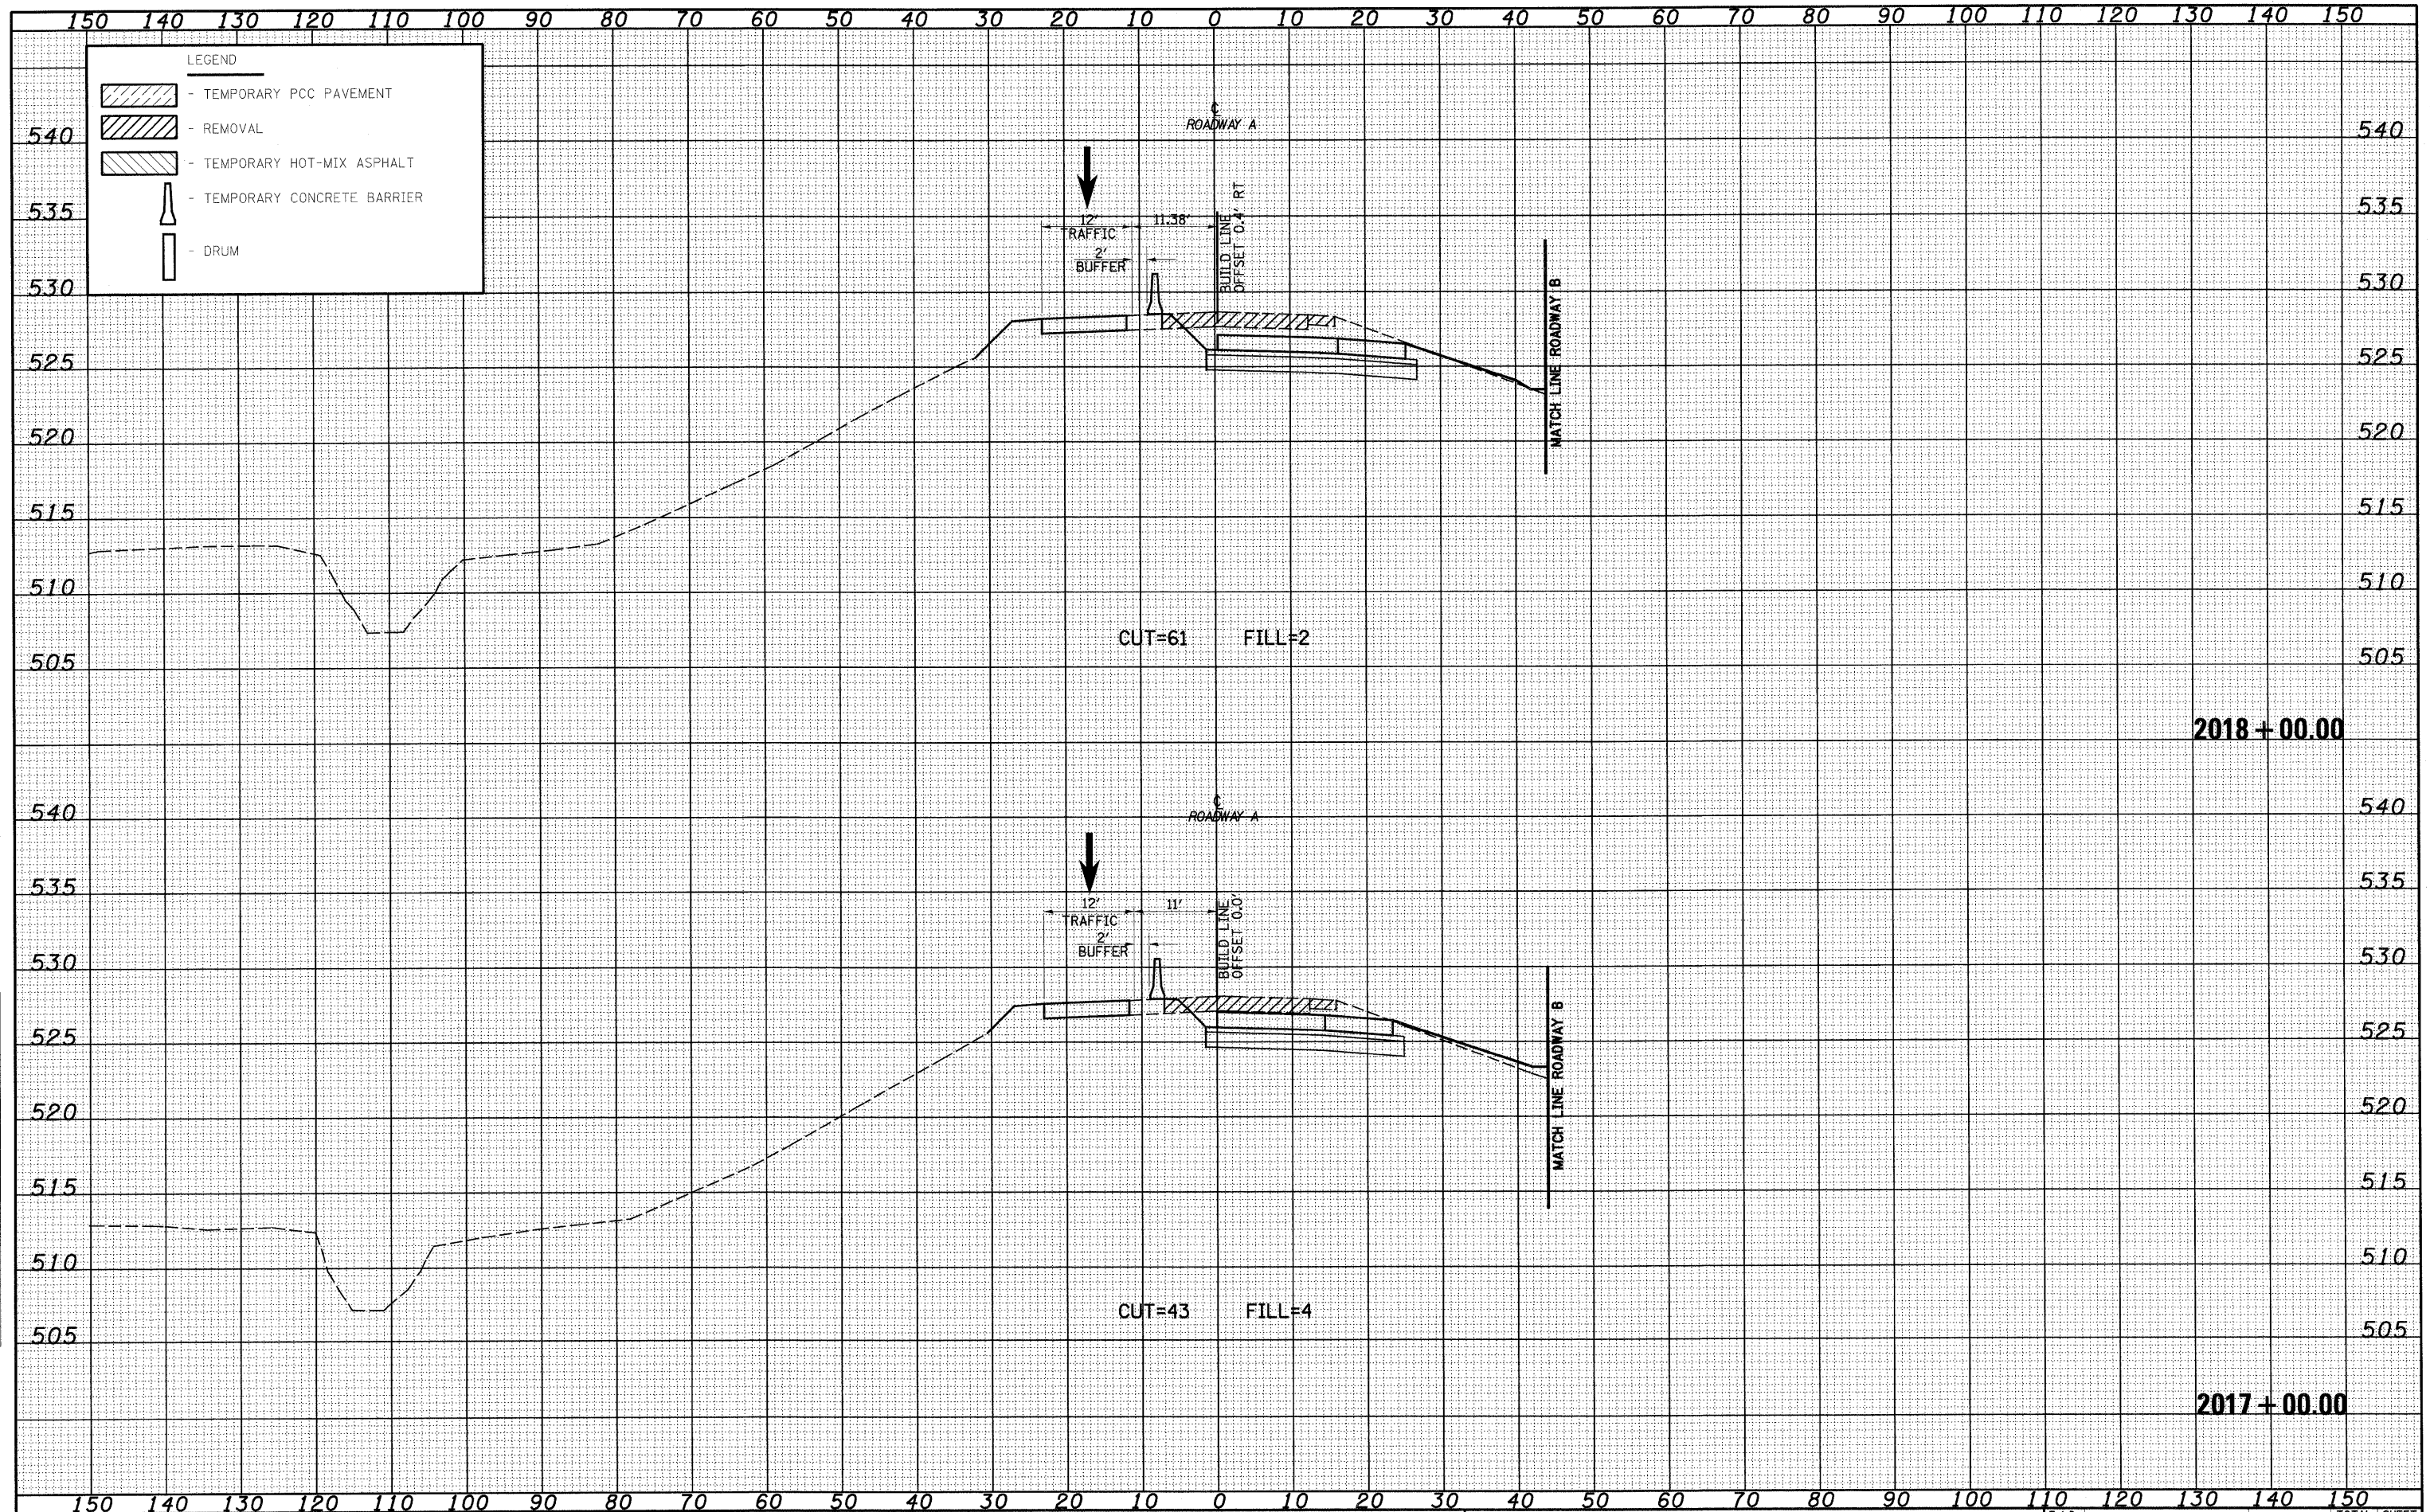

FILE NAME =
 S:\Projects\103-0007-51-70.dwg 13 Ind\user\J7800001.dwg

USER NAME = Linda
 PLOT SCALE = 20.00/00 / IN.
 PLOT DATE = 2/18/2010

DESIGNED - JWS
 DRAWN - LEC
 CHECKED - BRM
 DATE - 2-25-08

REVISED -
 REVISED -
 REVISED -
 REVISED -

**STATE OF ILLINOIS
 DEPARTMENT OF TRANSPORTATION**

MAINTENANCE OF TRAFFIC SOUTH TRI LEVEL - ROADWAY A (STAGE 1)
 SCALE: 1"=10' SHEET NO. 2 OF 73 SHEETS STA. 2017+00.00 TO STA. 2018+00.00

F.A.I. RTE.	SECTION	COUNTY	TOTAL SHEETS	SHEET NO.
57/70	(25-3)R	EFFINGHAM	1416	1091
FED. ROAD DIST. NO.			ILLINOIS FED. AID PROJECT	
			CONTRACT NO. 74296	