


DATE	
BY	
FINAL SURVEY	
PLANNED	
NOTE BOOK	
AREAS CHECKED	

DATE	
BY	
ORIGINAL SURVEY	
PLANNED	
NOTE BOOK	
AREAS CHECKED	

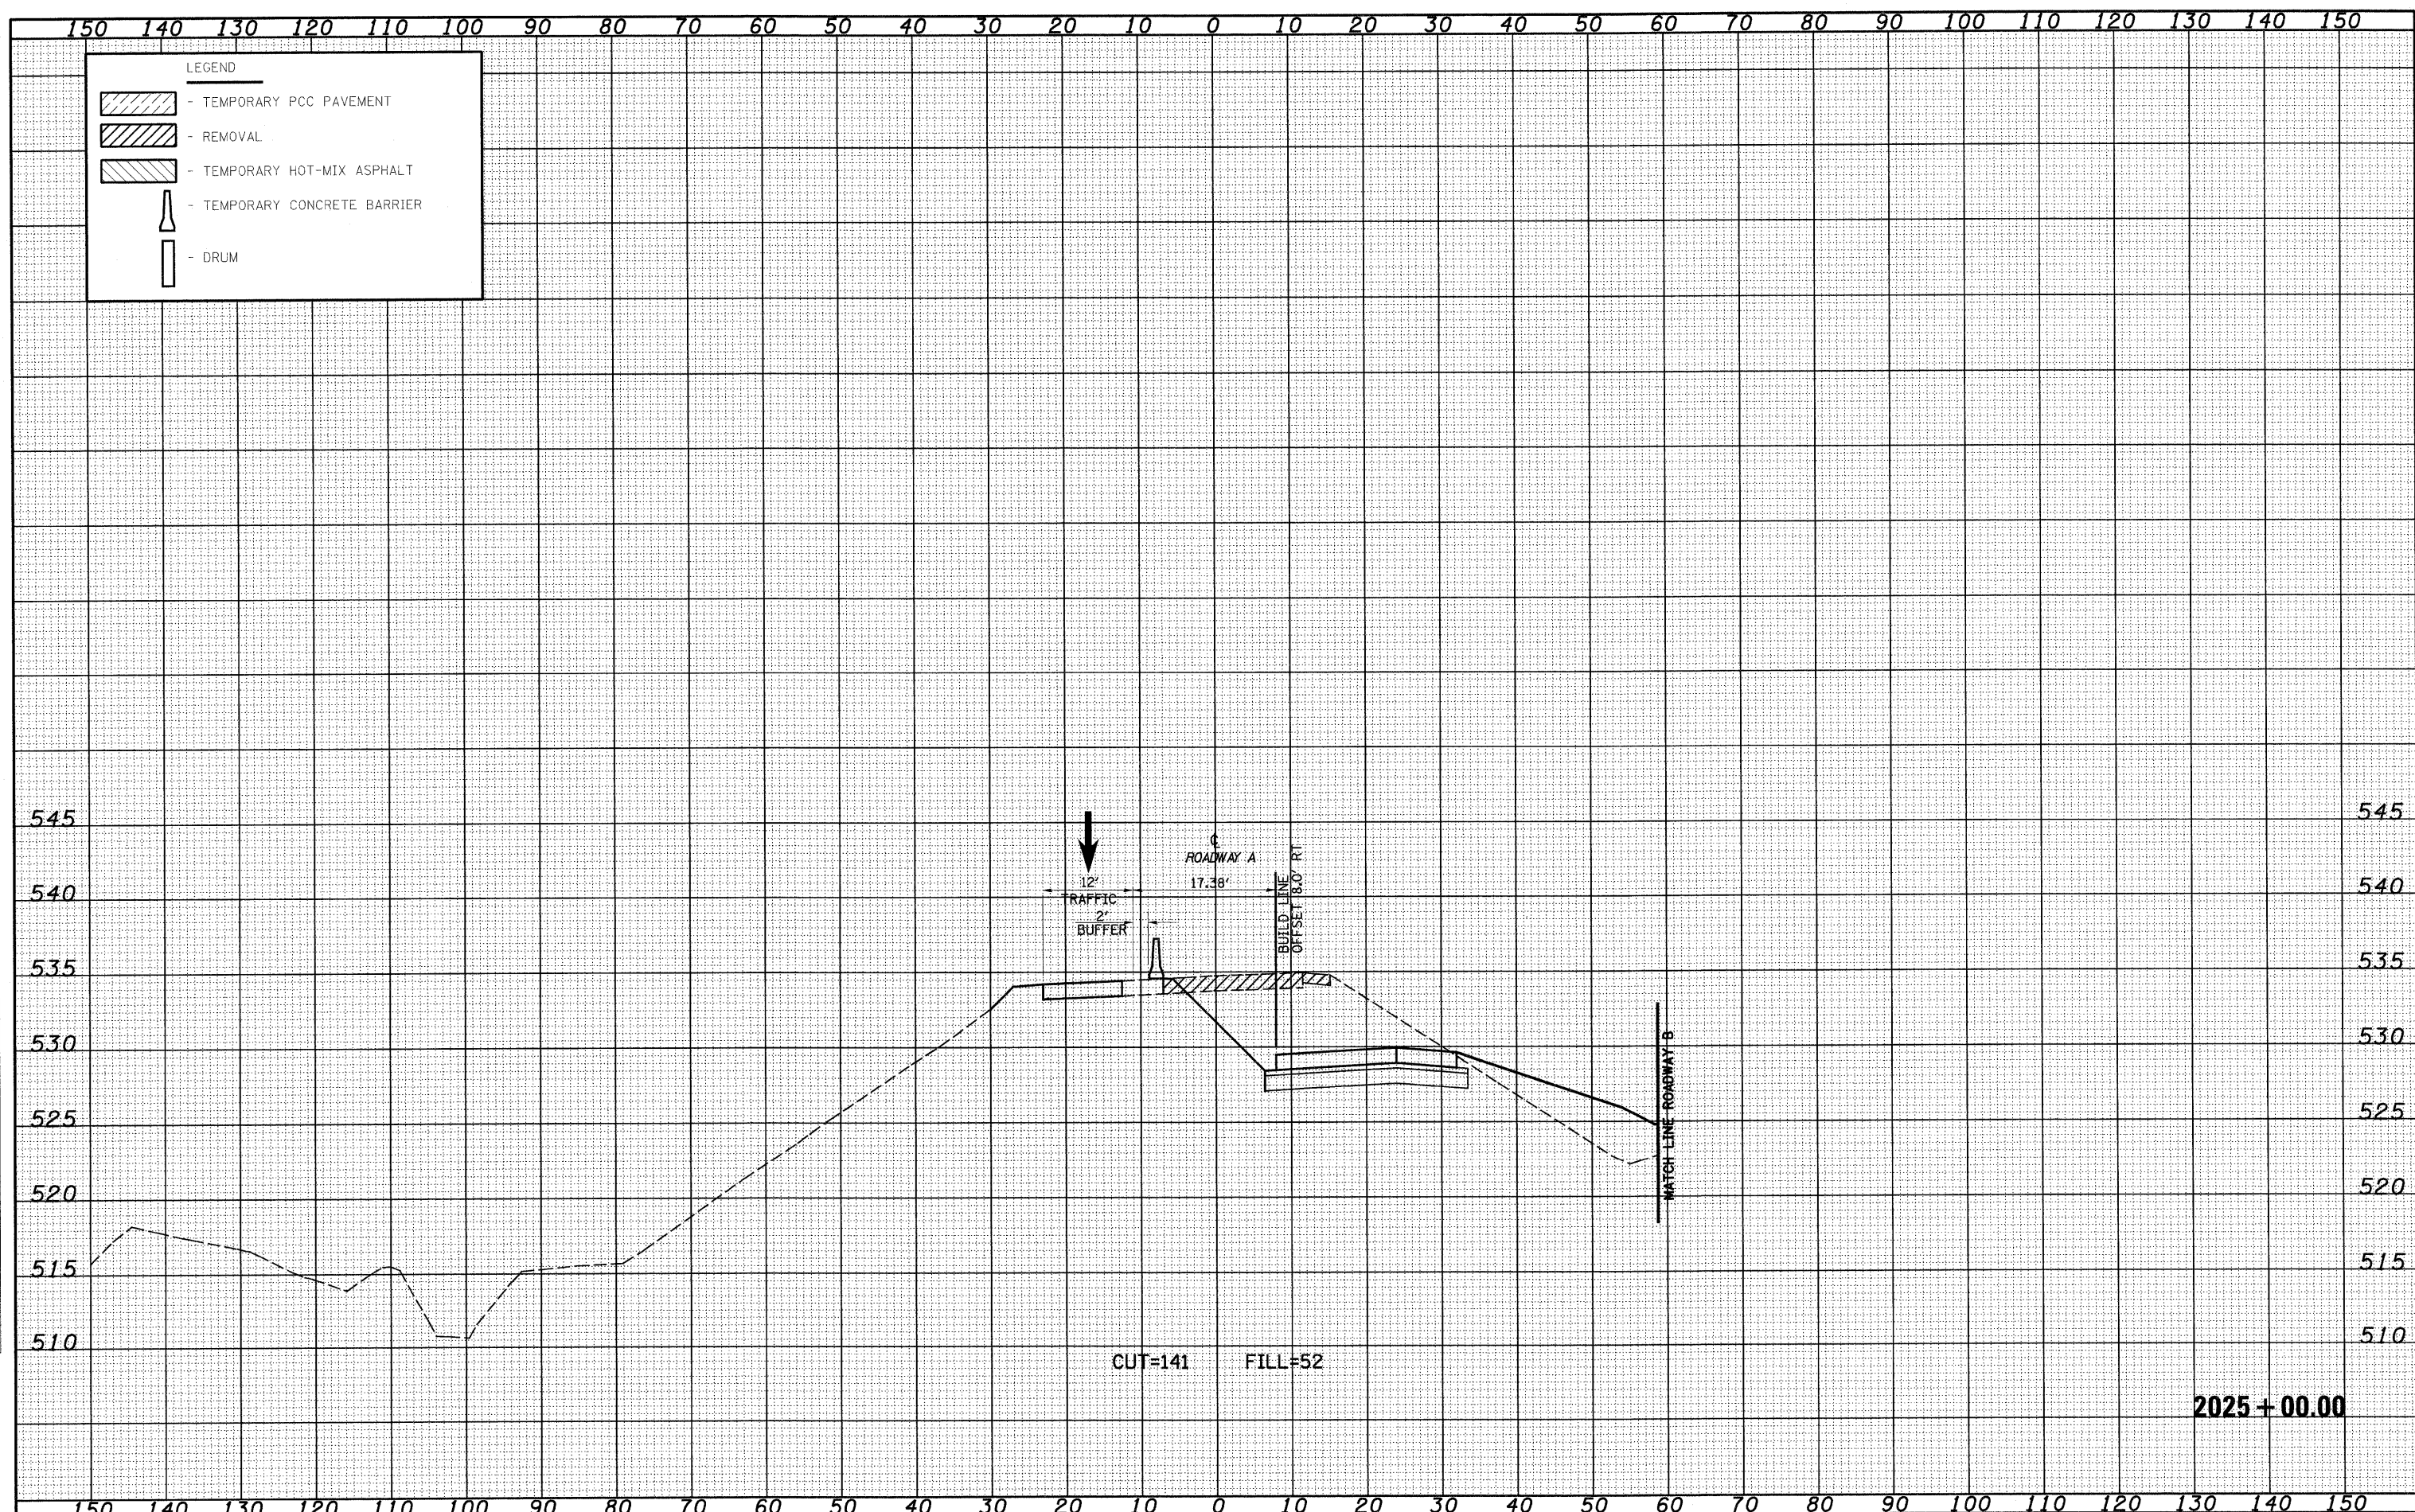

FILE NAME =	USER NAME = Linda	DESIGNED - JWS	REVISED -	STATE OF ILLINOIS DEPARTMENT OF TRANSPORTATION	MAINTENANCE OF TRAFFIC SOUTH TRI LEVEL - ROADWAY A (STAGE 1)	F.A.I. RTE. 57/70	SECTION (25-3R)	COUNTY EFFINGHAM	TOTAL SHEETS 1416	SHEET NO. 1097		
PLOT SCALE = 20.0000' / IN.	CHECKED - BRM	REVISED -	SCALE: 1"=10'			SHEET NO. 8 OF 73 SHEETS	STA. 2025+00.00 TO STA. 2025+00.00	CONTRACT NO. 74296				
PLOT DATE = 2/18/2010	DATE - 2-25-08	REVISED -	FED. ROAD DIST. NO. ILLINOIS FED. AID PROJECT									