


DATE	
BY	
SUPERVISED	
FINAL SURVEY	
NOTE BOOK	
NO.	
TEMPERATURE	
AREAS CHECKED	

DATE	
BY	
SUPERVISED	
ORIGINAL SURVEY	
NOTE BOOK	
NO.	
TEMPERATURE	
AREAS CHECKED	

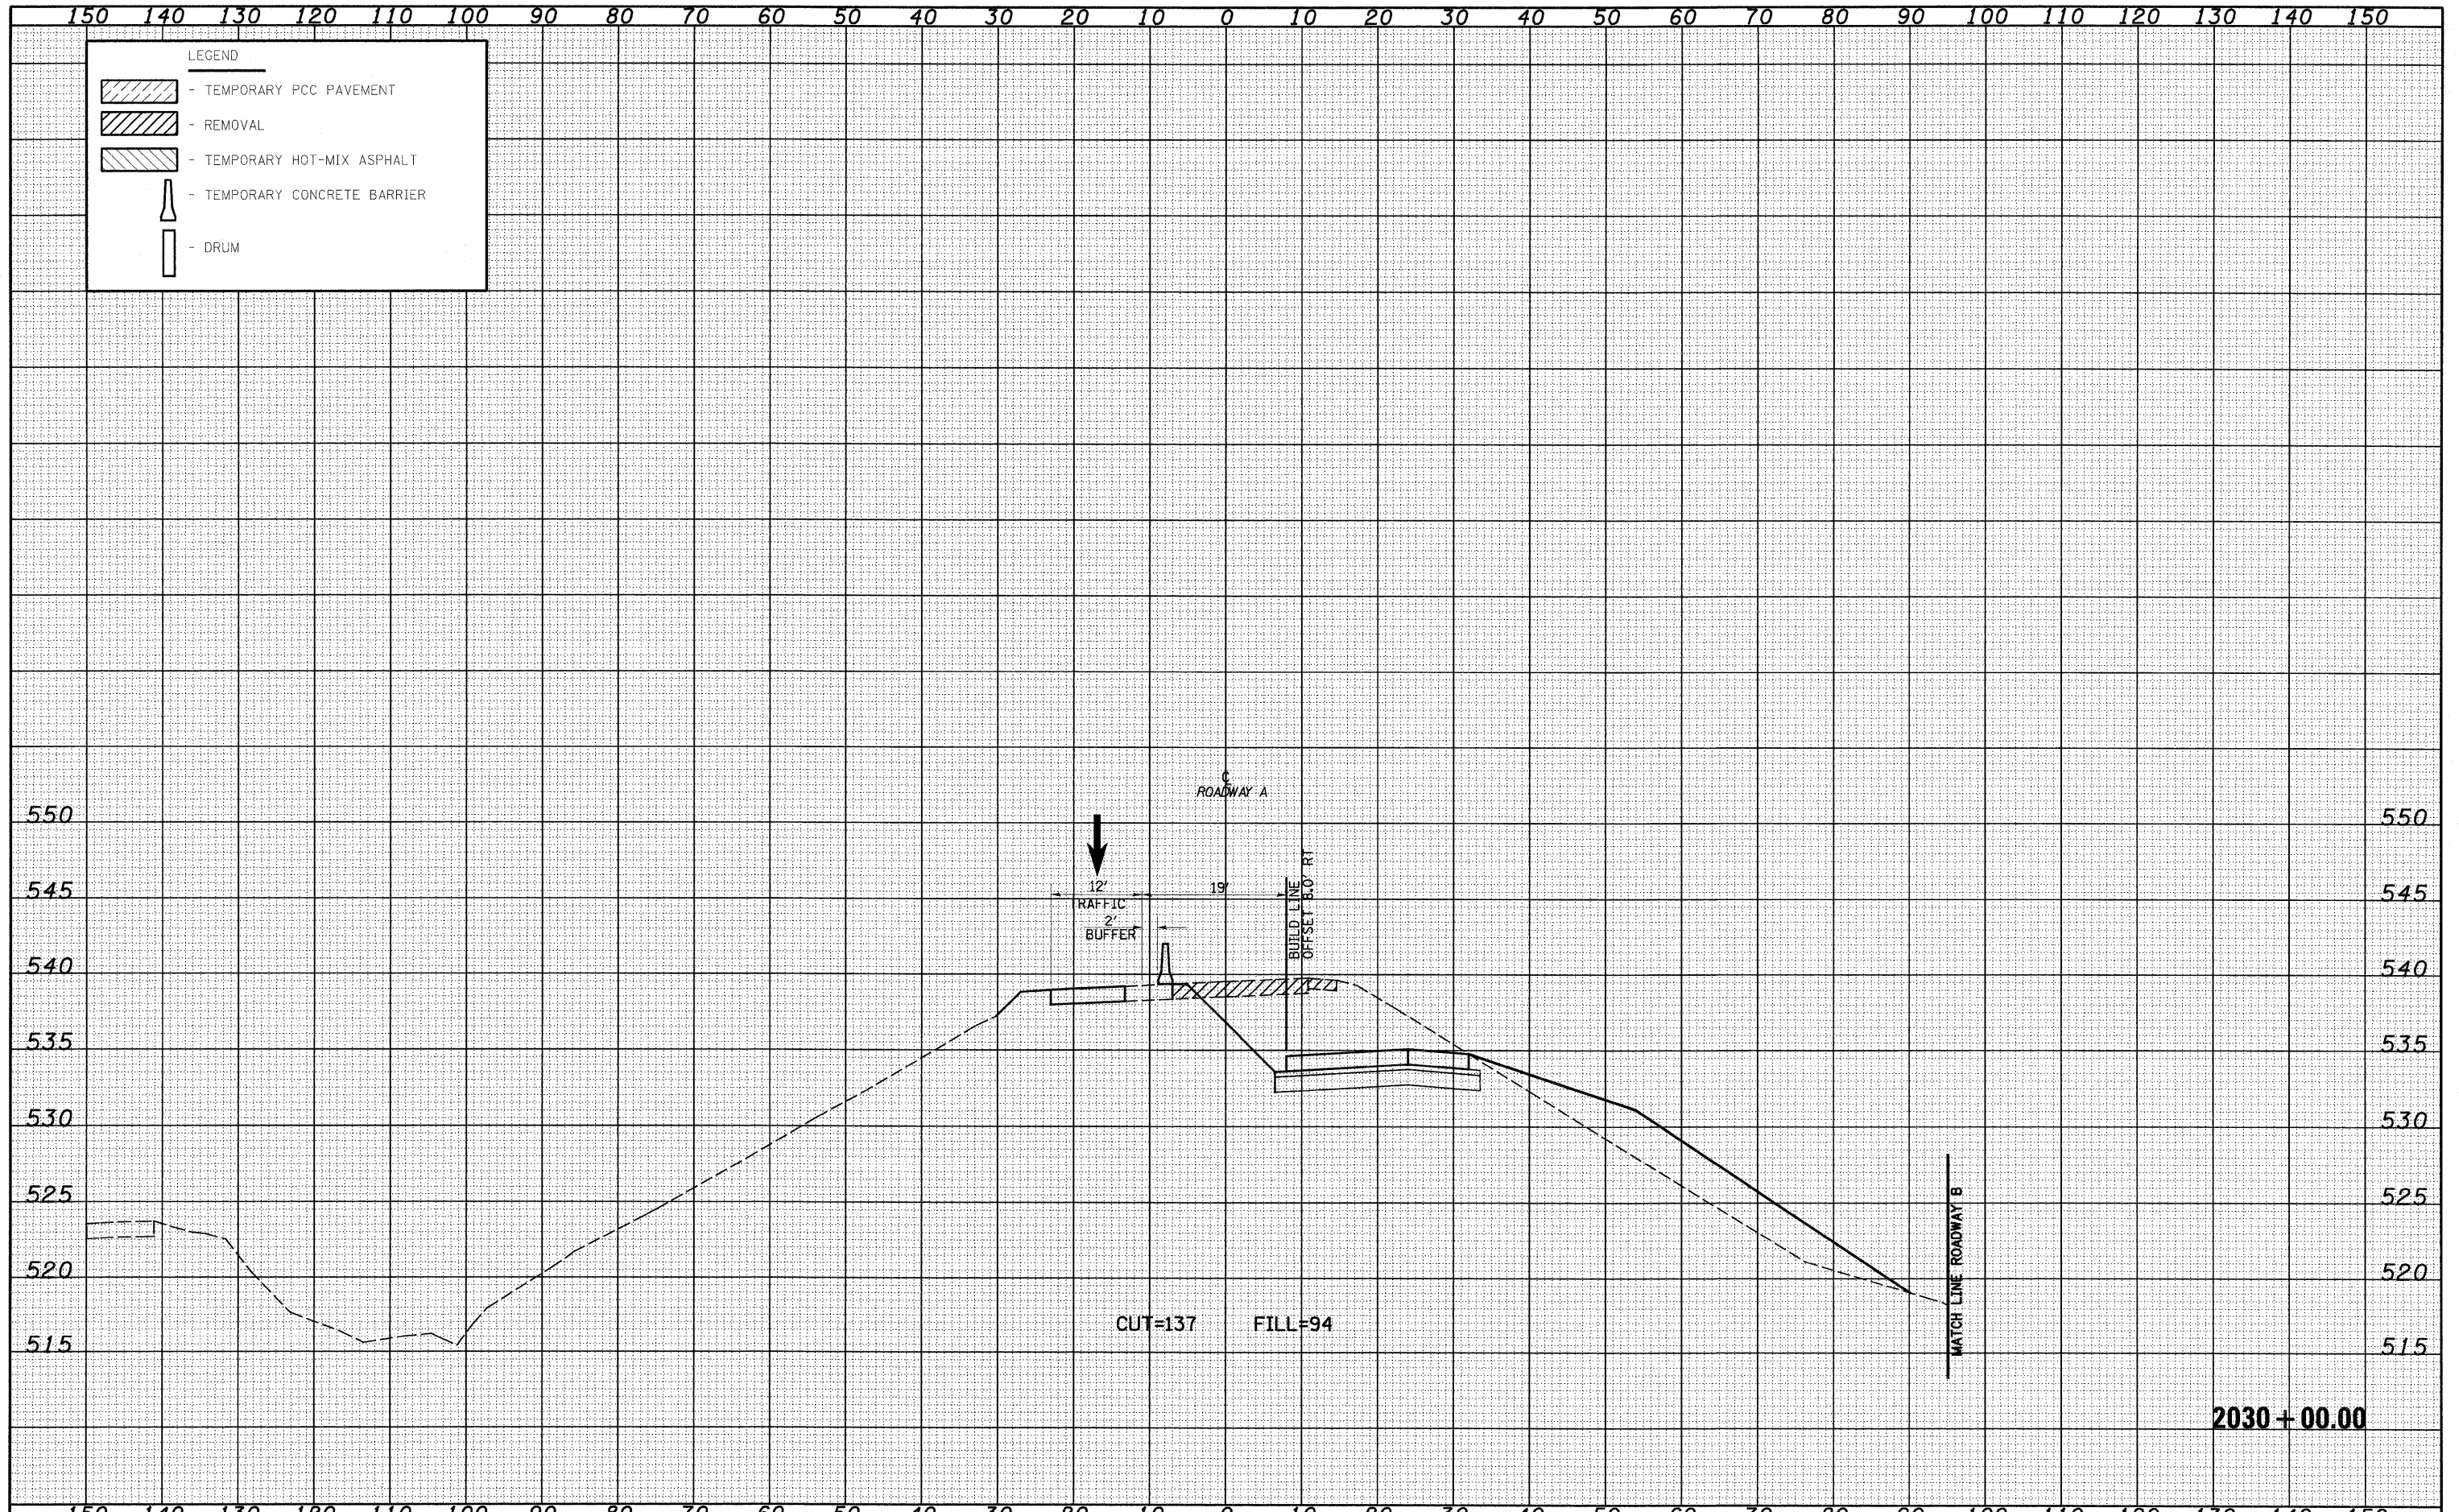

FILE NAME =	USER NAME = lunda	DESIGNED - JWS	REVISED -	STATE OF ILLINOIS DEPARTMENT OF TRANSPORTATION	MAINTENANCE OF TRAFFIC SOUTH TRI LEVEL - ROADWAY A (STAGE 1)	F.A.I. RTE. 57/70	SECTION (25-3)R	COUNTY EFFINGHAM	TOTAL SHEETS 1416	SHEET NO. 1102	
SAProject\M3-00\237-Plan\G Tri\A\A\17850DW1-5.dwg	PLOT SCALE = 20.0000' / IN.	DRAWN - LEC	REVISED -			SCALE: 1"=10'	SHEET NO. 13 OF 73 SHEETS	STA. 2030+00.00 TO STA. 2030+00.00	FED. ROAD DIST. NO. ILLINOIS	FED. AID PROJECT	CONTRACT NO. 74296
	PLOT DATE = 2/12/2010	CHECKED - BRM	REVISED -								
		DATE - 2-25-08	REVISED -								