


DATE	
BY	
FINAL SURVEY	
REMOVED SURVEY	
NOTE BOOK	
TEMPLATE	
AREAS	
CHECKED	

DATE	
BY	
ORIGINAL SURVEY	
REMOVED SURVEY	
NOTE BOOK	
TEMPLATE	
AREAS	
CHECKED	

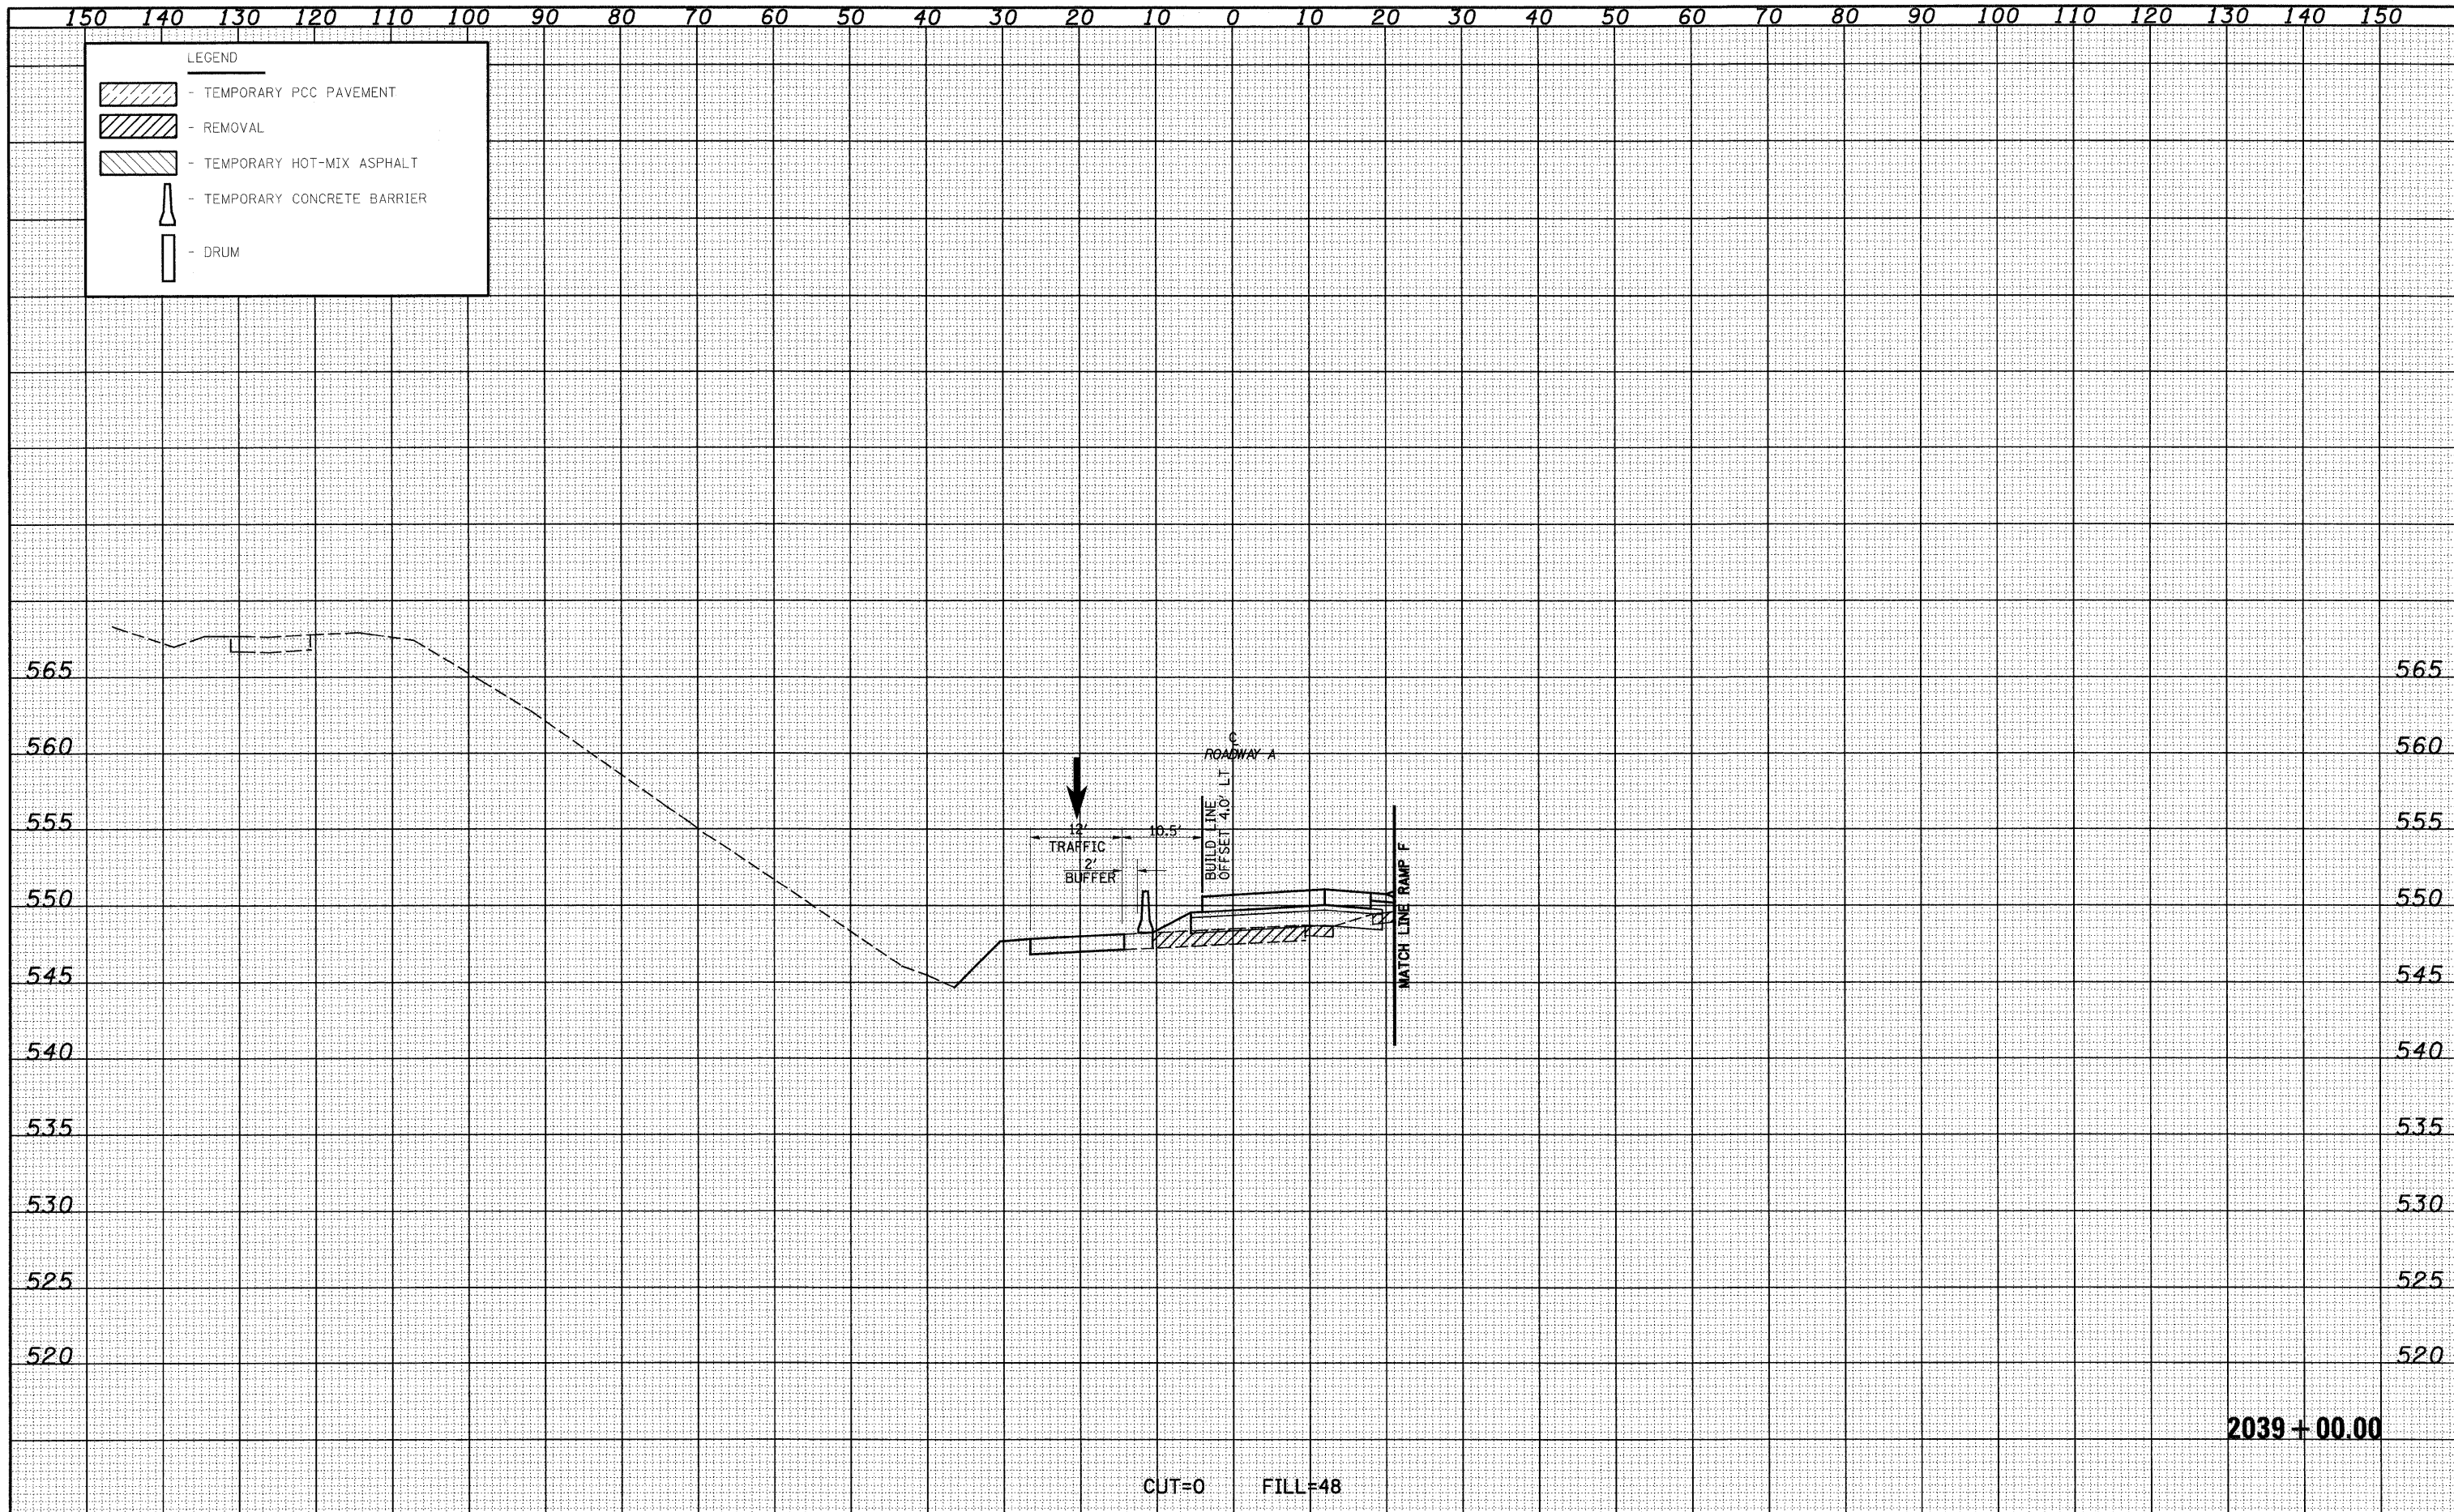

2039 + 00.00

CJT=0 FILL=48

FILE NAME =	USER NAME = linds	DESIGNED - JWS	REVISED -	STATE OF ILLINOIS DEPARTMENT OF TRANSPORTATION	MAINTENANCE OF TRAFFIC SOUTH TRI LEVEL - ROADWAY A (STAGE 1)	F.A.I. RTE.	SECTION	COUNTY	TOTAL SHEETS	SHEET NO.
Plot Scale = 20,00000 / IN.	DRAWN - LEC	REVISIED -	57/70			(25-3)R	EFFINGHAM	1416	1112	
PLOT DATE = 2/10/2010	CHECKED - BRM	REVISIED -	CONTRACT NO. 74296							
DATE - 2-25-08	REVISIED -	FED. ROAD DIST. NO. ILLINOIS FED. AID PROJECT								

SCALE: 1"=10' SHEET NO. 23 OF 73 SHEETS STA. 2039+00.00 TO STA. 2039+00.00