


DATE	
BY	
FINAL SURVEY	
SURVEYED	
PLOTTED	
TEMPLATE	
NOTE BOOK	
AREAS CHECKED	
NO.	

DATE	
BY	
ORIGINAL SURVEY	
SURVEYED	
PLOTTED	
TEMPLATE	
NOTE BOOK	
AREAS CHECKED	
NO.	

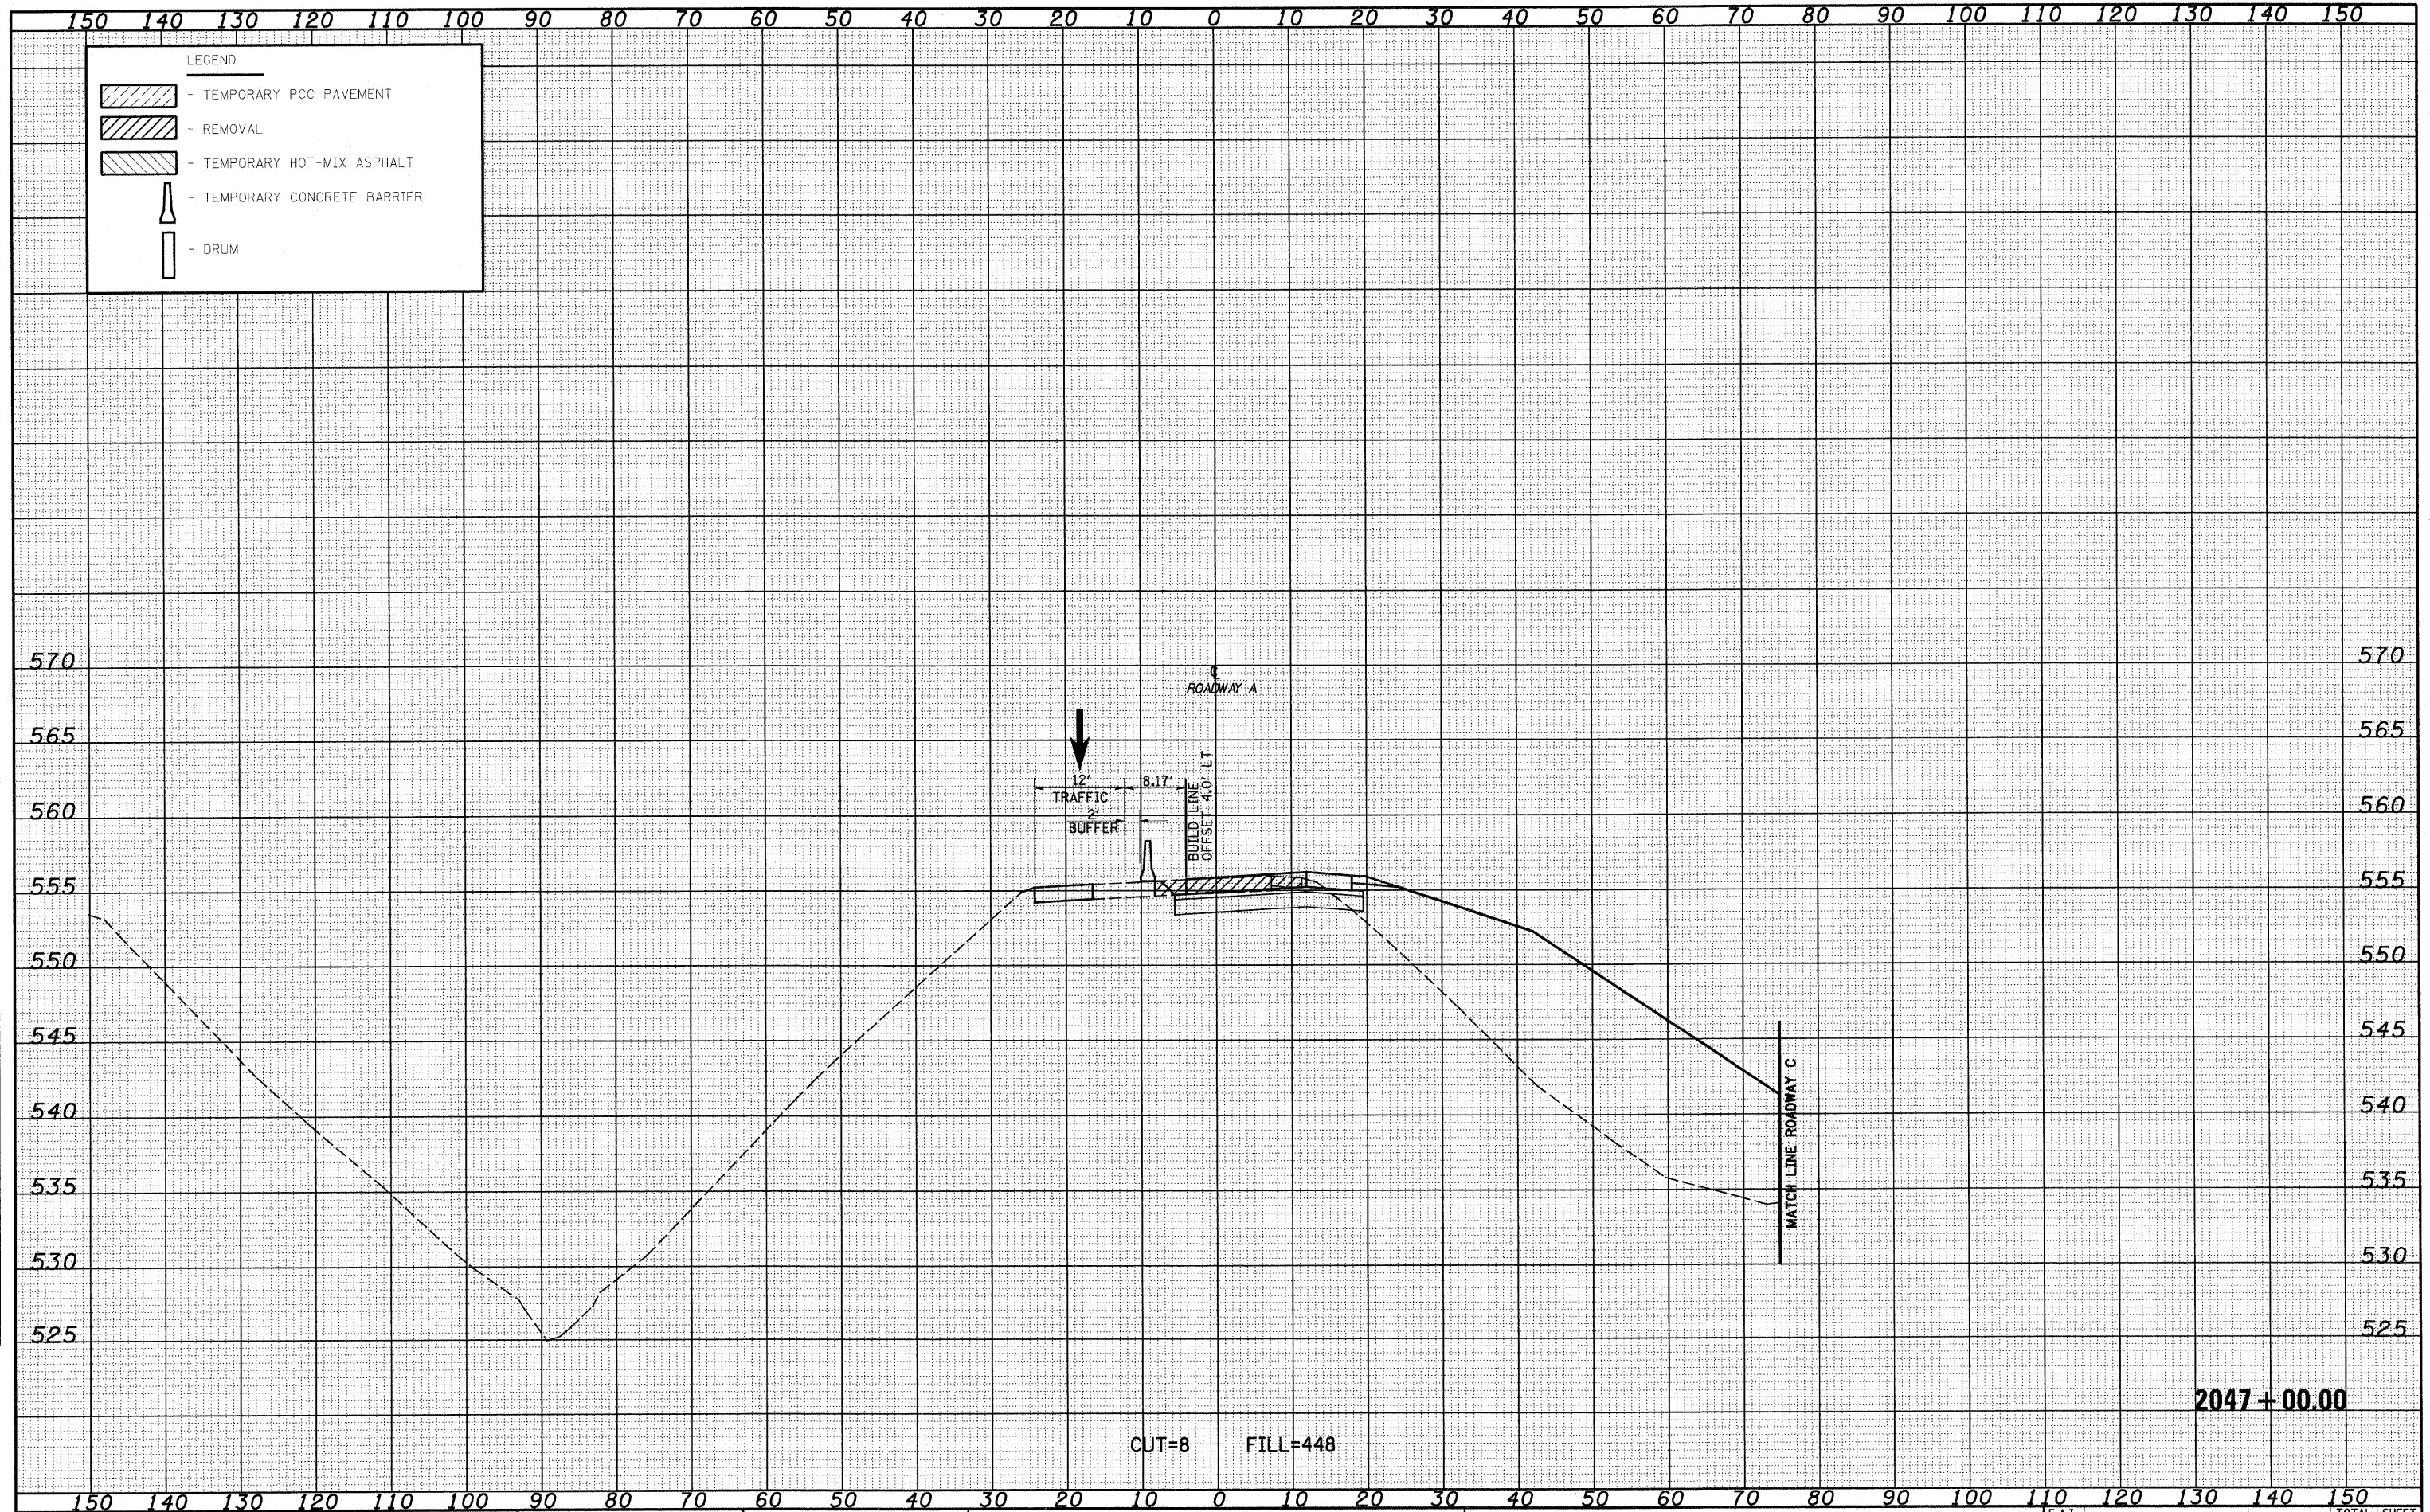

FILE NAME = S:\projects\43\0072.57-78.dgn  
 USER NAME = 1nda

DESIGNED - JWS  
 DRAWN - LEC  
 CHECKED - BRM  
 DATE - 2-25-08

REVISÉ -  
 REVISÉ -  
 REVISÉ -

STATE OF ILLINOIS  
 DEPARTMENT OF TRANSPORTATION

MAINTENANCE OF TRAFFIC SOUTH TRI LEVEL - ROADWAY A (STAGE 1)  
 SCALE: 1"=10'  
 SHEET NO. 32 OF 73 SHEETS  
 STA. 2047+00.00 TO STA. 2047+00.00

F.A.I. RTE. 57/70  
 SECTION (25-3)R  
 COUNTY EFFINGHAM  
 TOTAL SHEETS 1416  
 SHEET NO. 1121  
 CONTRACT NO. 74296  
 ILLINOIS FED. AID PROJECT

2047+00.00  
 CUT=8 FILL=448