


DATE	
BY	
FINAL SURVEY	
NOTED	
PLANNED	
TEMPLATE	
AREAS	
CHECKED	

DATE	
BY	
ORIGINAL SURVEY	
NOTED	
PLANNED	
TEMPLATE	
AREAS	
CHECKED	

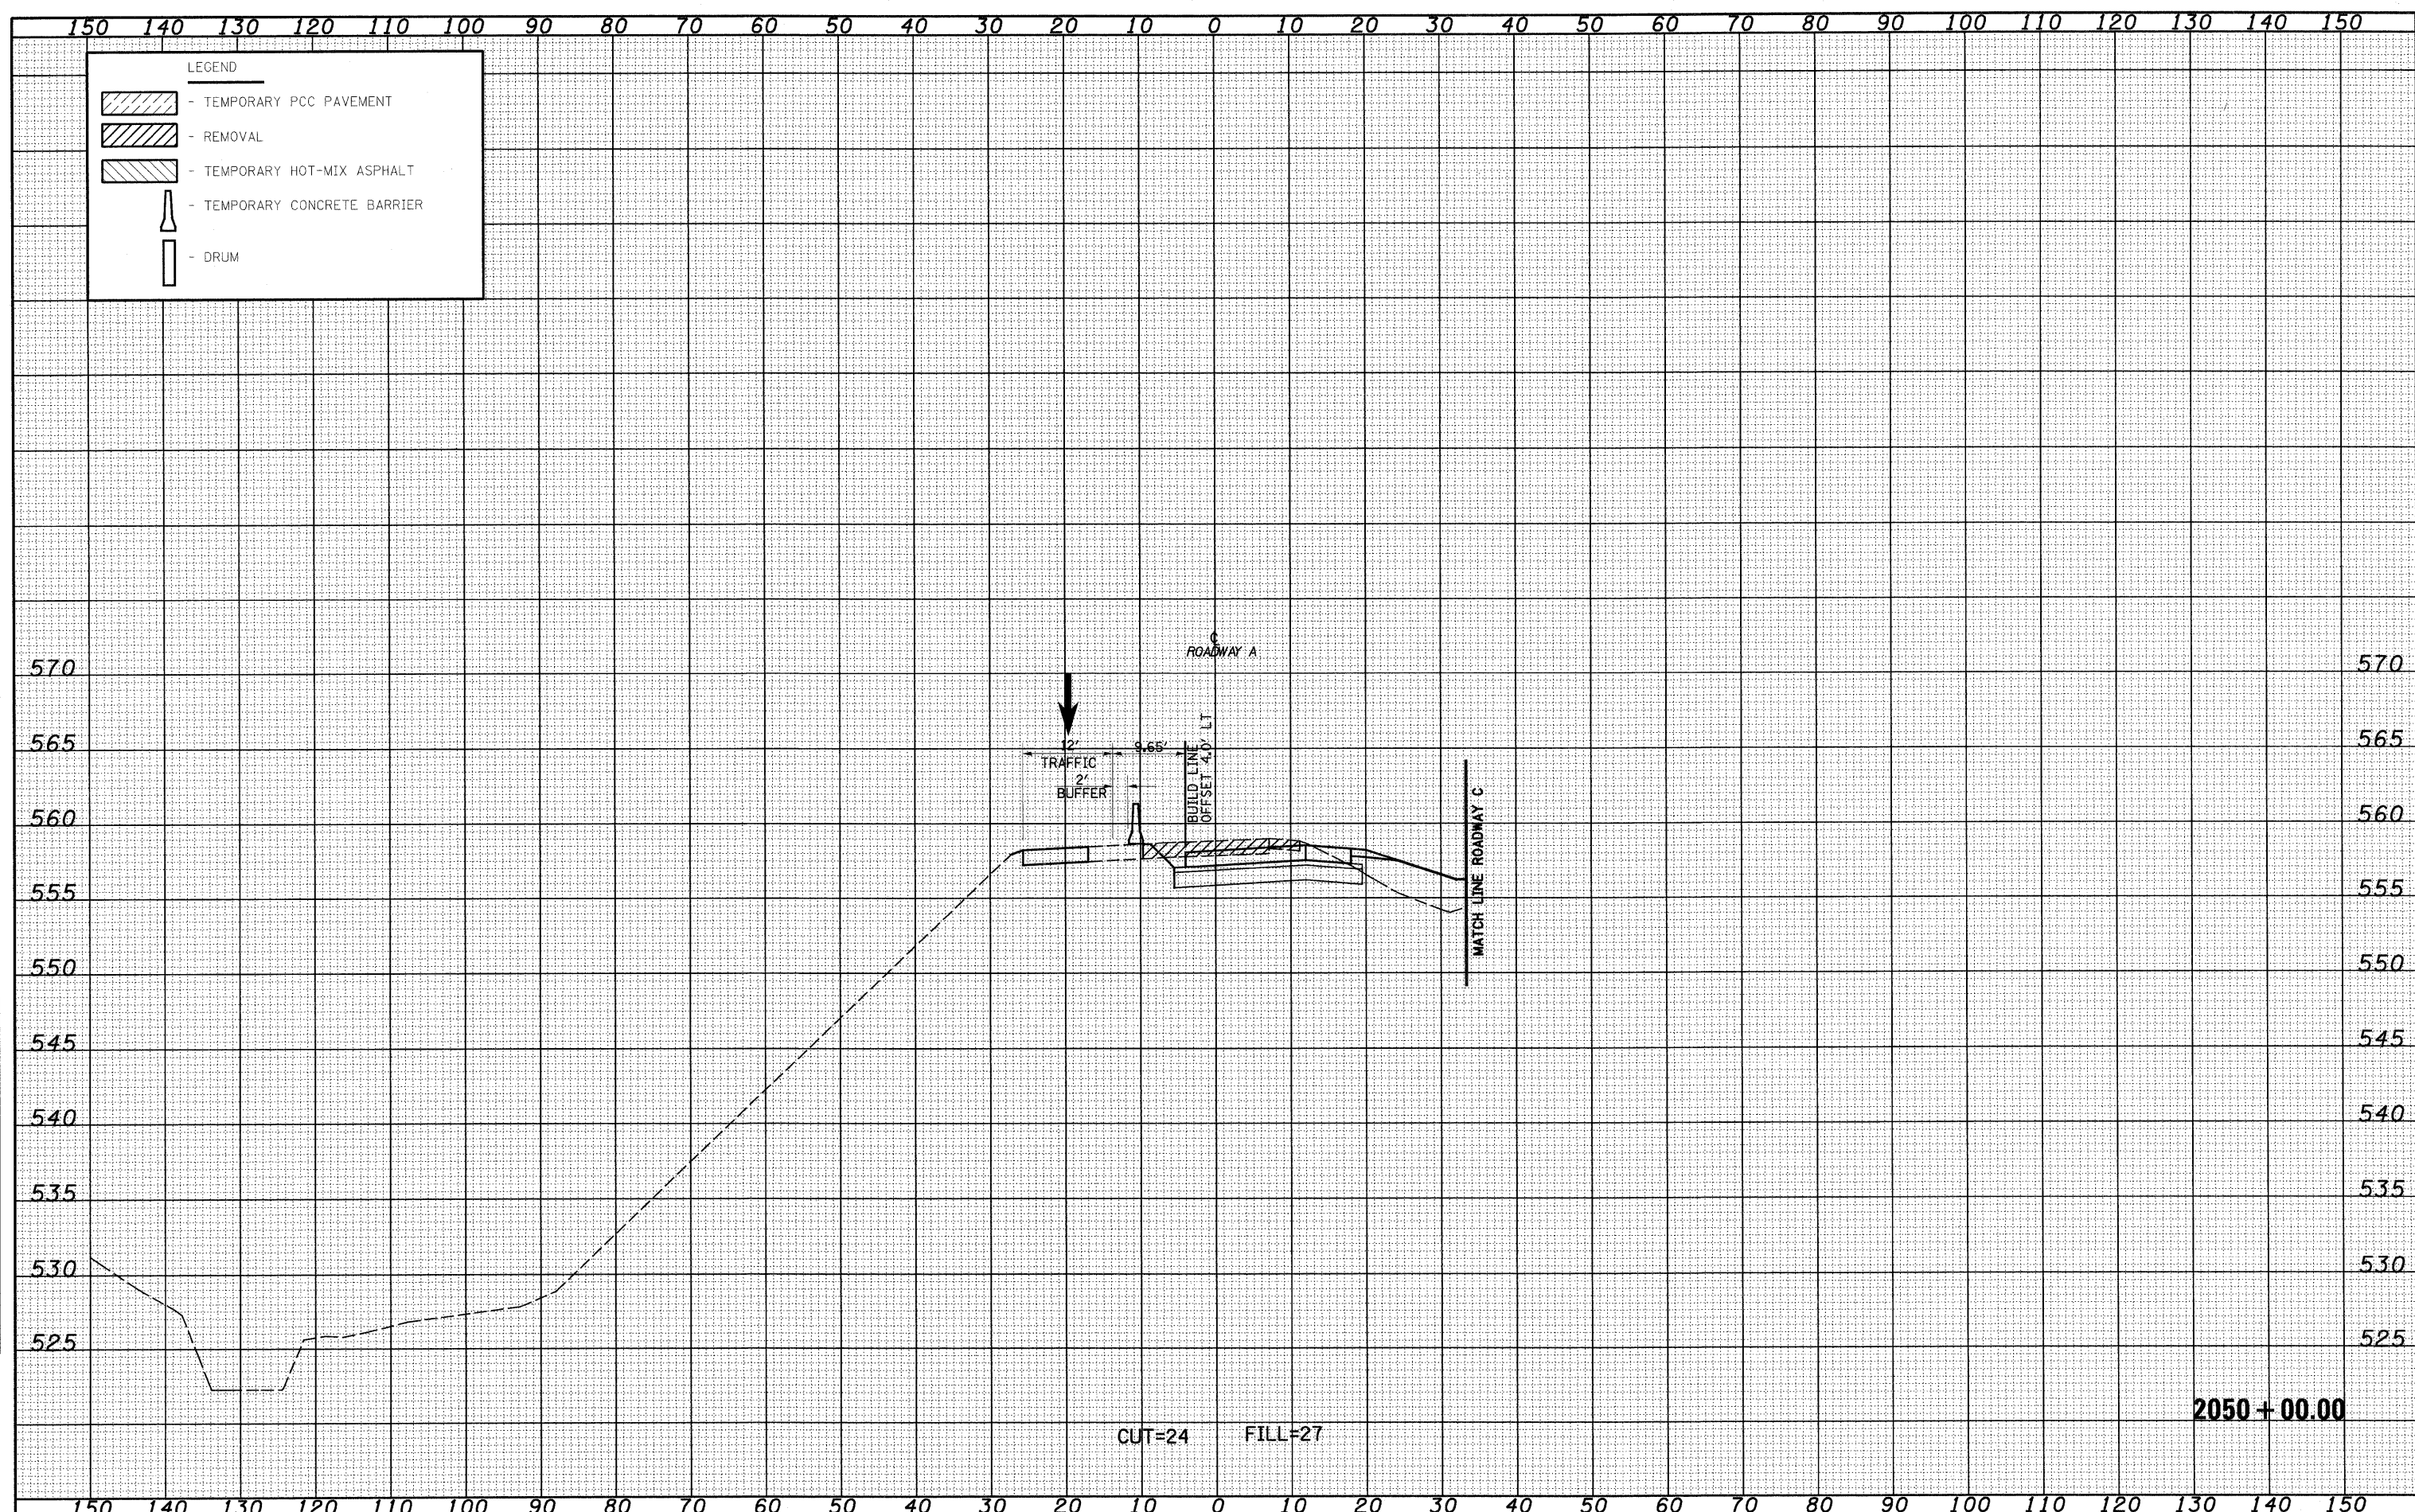

LEGEND

- TEMPORARY PCC PAVEMENT
- REMOVAL
- TEMPORARY HOT-MIX ASPHALT
- TEMPORARY CONCRETE BARRIER
- DRUM

FILE NAME -	USER NAME - linda	DESIGNED - JWS	REVISED -	STATE OF ILLINOIS DEPARTMENT OF TRANSPORTATION	MAINTENANCE OF TRAFFIC SOUTH TRI LEVEL - ROADWAY A (STAGE 1)	F.A.I. RTE. 57/70	SECTION (25-3)R	COUNTY EFFINGHAM	TOTAL SHEETS 1416	SHEET NO. 1125	
PROJECT NO. 000257-70	PLANNED DATE - 2/10/2010	DRAWN - LEC	REVISED -			SCALE: 1"=10'	SHEET NO. 36 OF 73 SHEETS	STA. 2050+00.00 TO STA. 2050+00.00	FED. ROAD DIST. NO.	ILLINOIS FED. AID PROJECT	CONTRACT NO. 74296
		CHECKED - BRM	REVISED -								
		DATE - 2-25-08	REVISED -								