


DATE	
BY	
ORIGINAL SURVEY	
CHECKED	
NOTE BOOK	
NO.	
FINAL SURVEY	
CHECKED	
NOTE BOOK	
NO.	
TEMPLATE	
AREAS CHECKED	

DATE	
BY	
ORIGINAL SURVEY	
CHECKED	
NOTE BOOK	
NO.	
FINAL SURVEY	
CHECKED	
NOTE BOOK	
NO.	
TEMPLATE	
AREAS CHECKED	

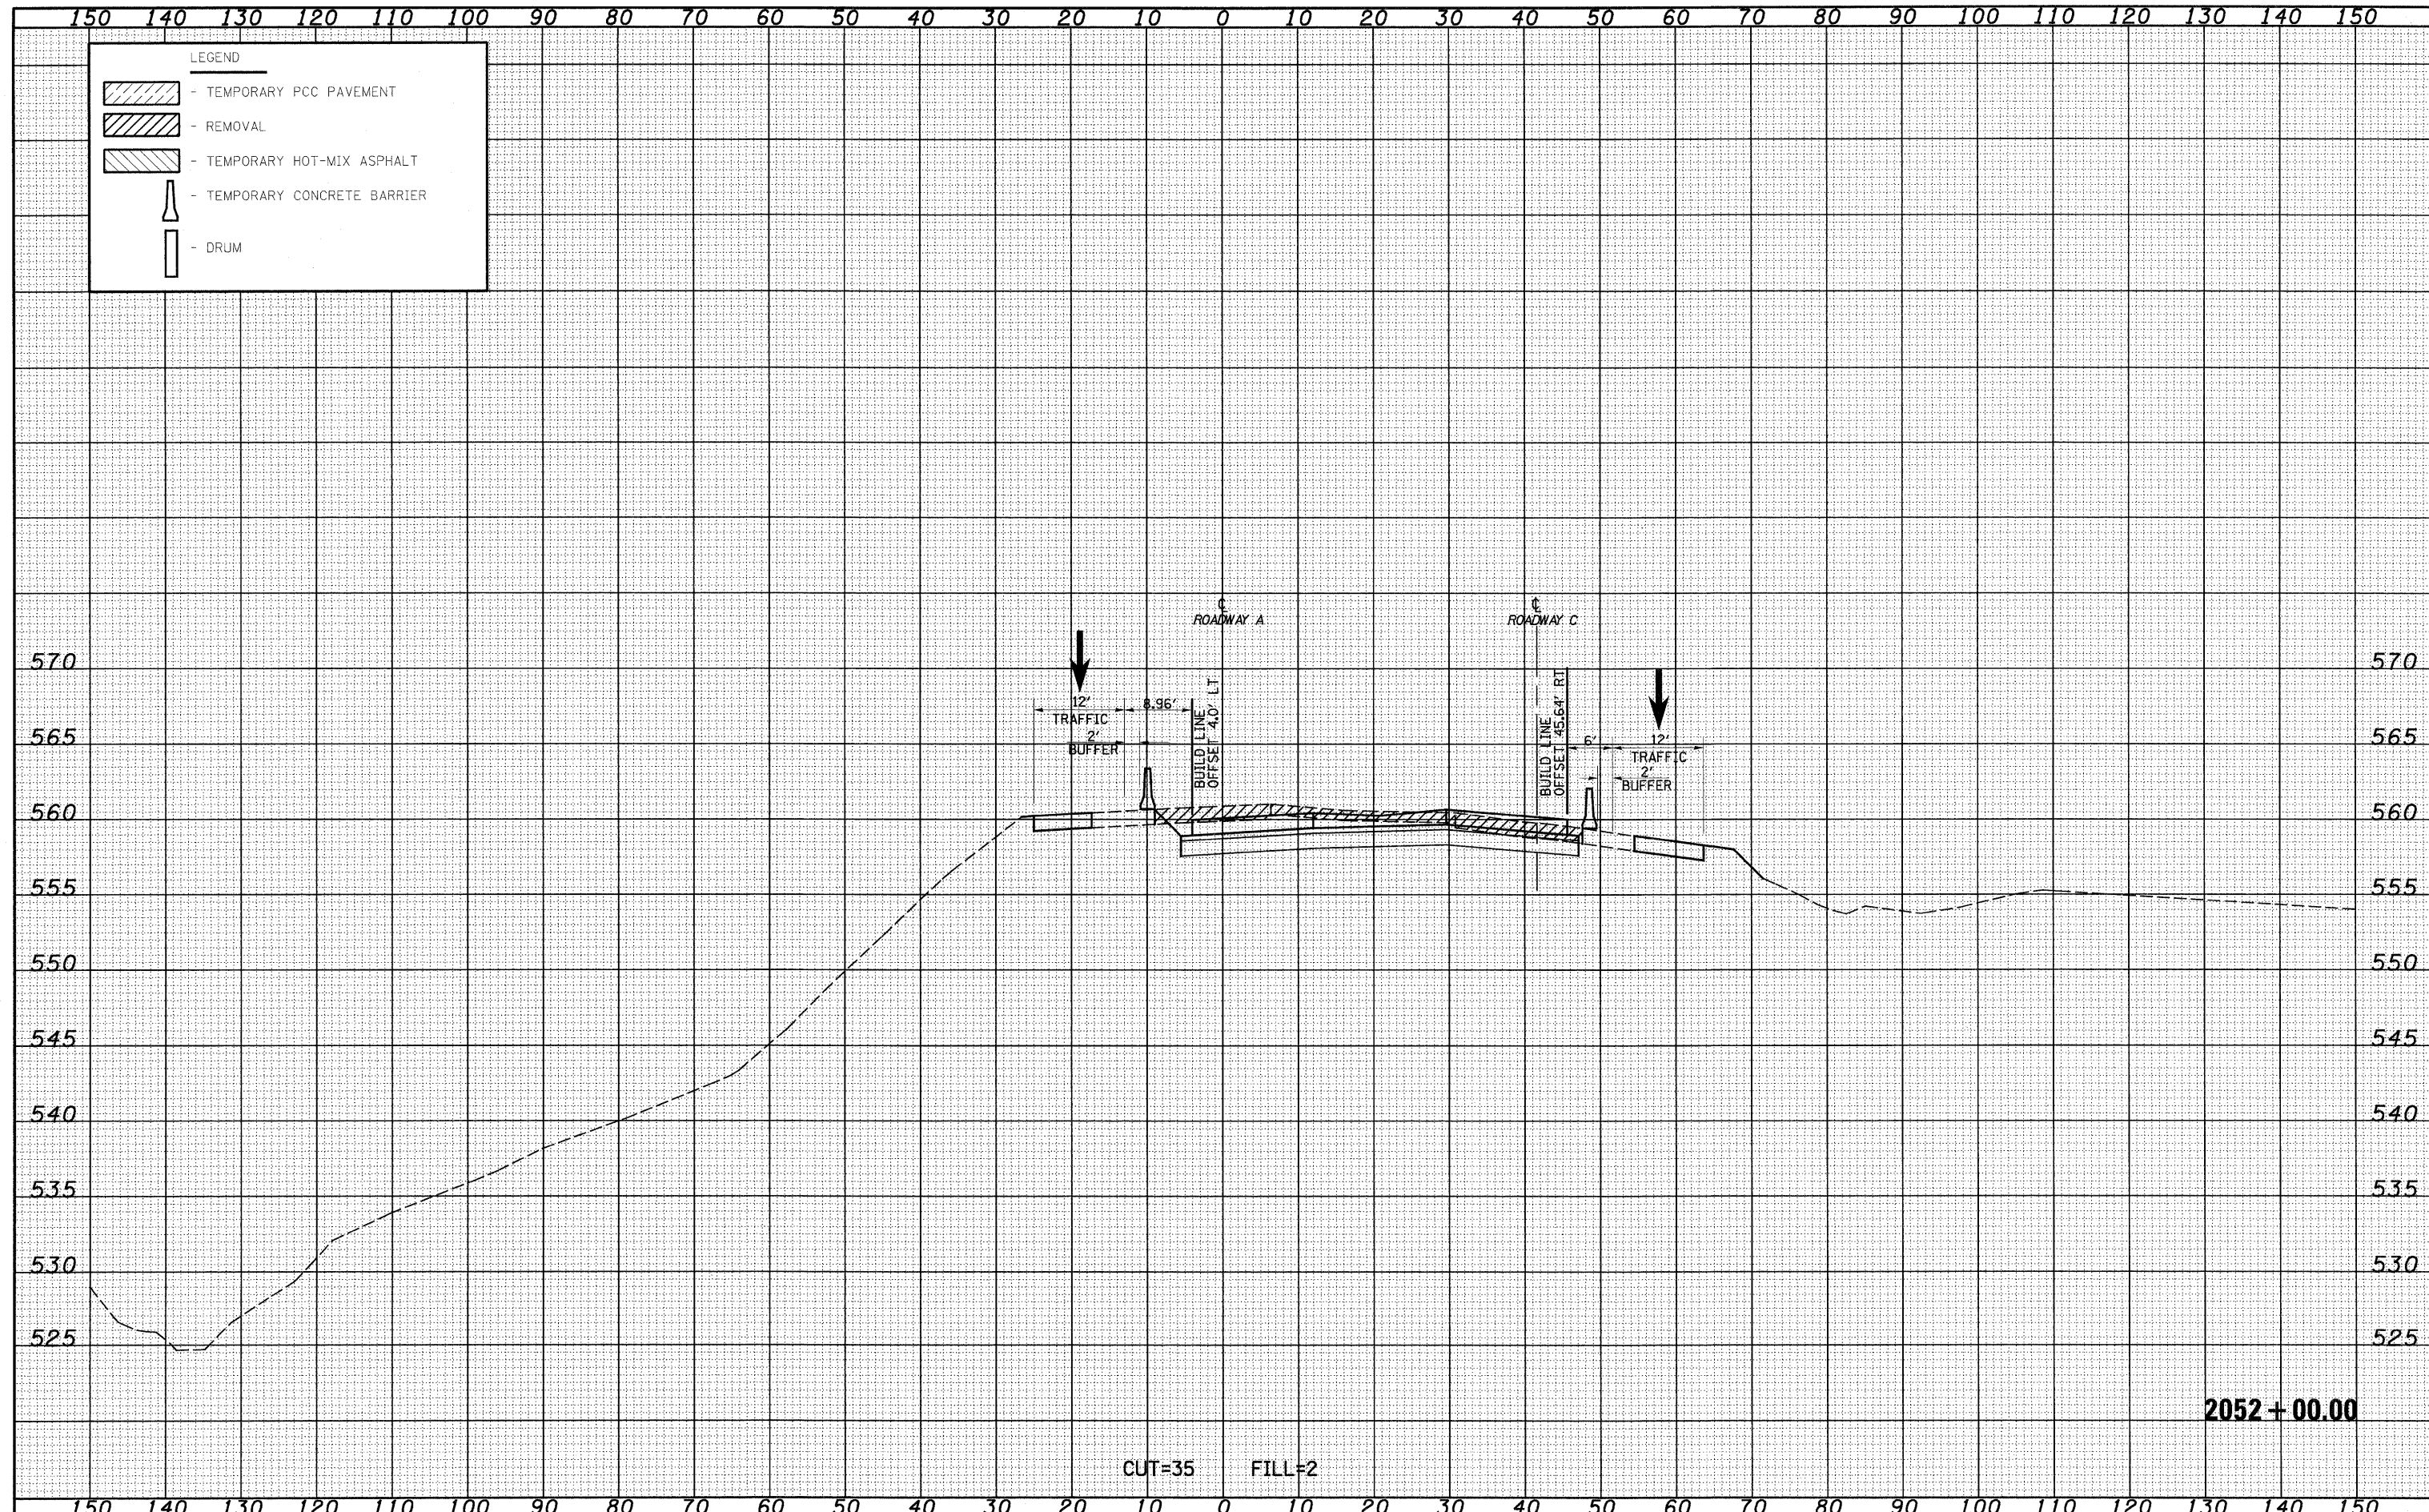

2052+00.00

FILE NAME =	USER NAME = linda	DESIGNED - JWS	REVISED -	STATE OF ILLINOIS DEPARTMENT OF TRANSPORTATION	MAINTENANCE OF TRAFFIC SOUTH TRI LEVEL - ROADWAY A (STAGE 1)	F.A.I. RTE. 57/70	SECTION (25-3)R	COUNTY EFFINGHAM	TOTAL SHEETS 1416	SHEET NO. 1128	
SAProject\MS\007257\70\Map\1\705000001.dwg	PLOT SCALE = 20,0000' / IN.	DRAWN - LEC	REVISED -			SCALE: 1"=10'	SHEET NO. 39 OF 73 SHEETS	STA. 2052+00.00 TO STA. 2052+00.00	CONTRACT NO. 74296		
	PLOT DATE = 2/10/2010	CHECKED - BRM	REVISED -			ILLINOIS FED. AID PROJECT					
		DATE - 2-25-08	REVISED -								