


DATE _____
 BY _____
 SURVEYED _____
 PLOTTED _____
 TEMPLATE _____
 NOTE BOOK _____
 AREAS CHECKED _____

DATE _____
 BY _____
 ORIGINAL SURVEY _____
 PLOTTED _____
 TEMPLATE _____
 NOTE BOOK _____
 AREAS CHECKED _____

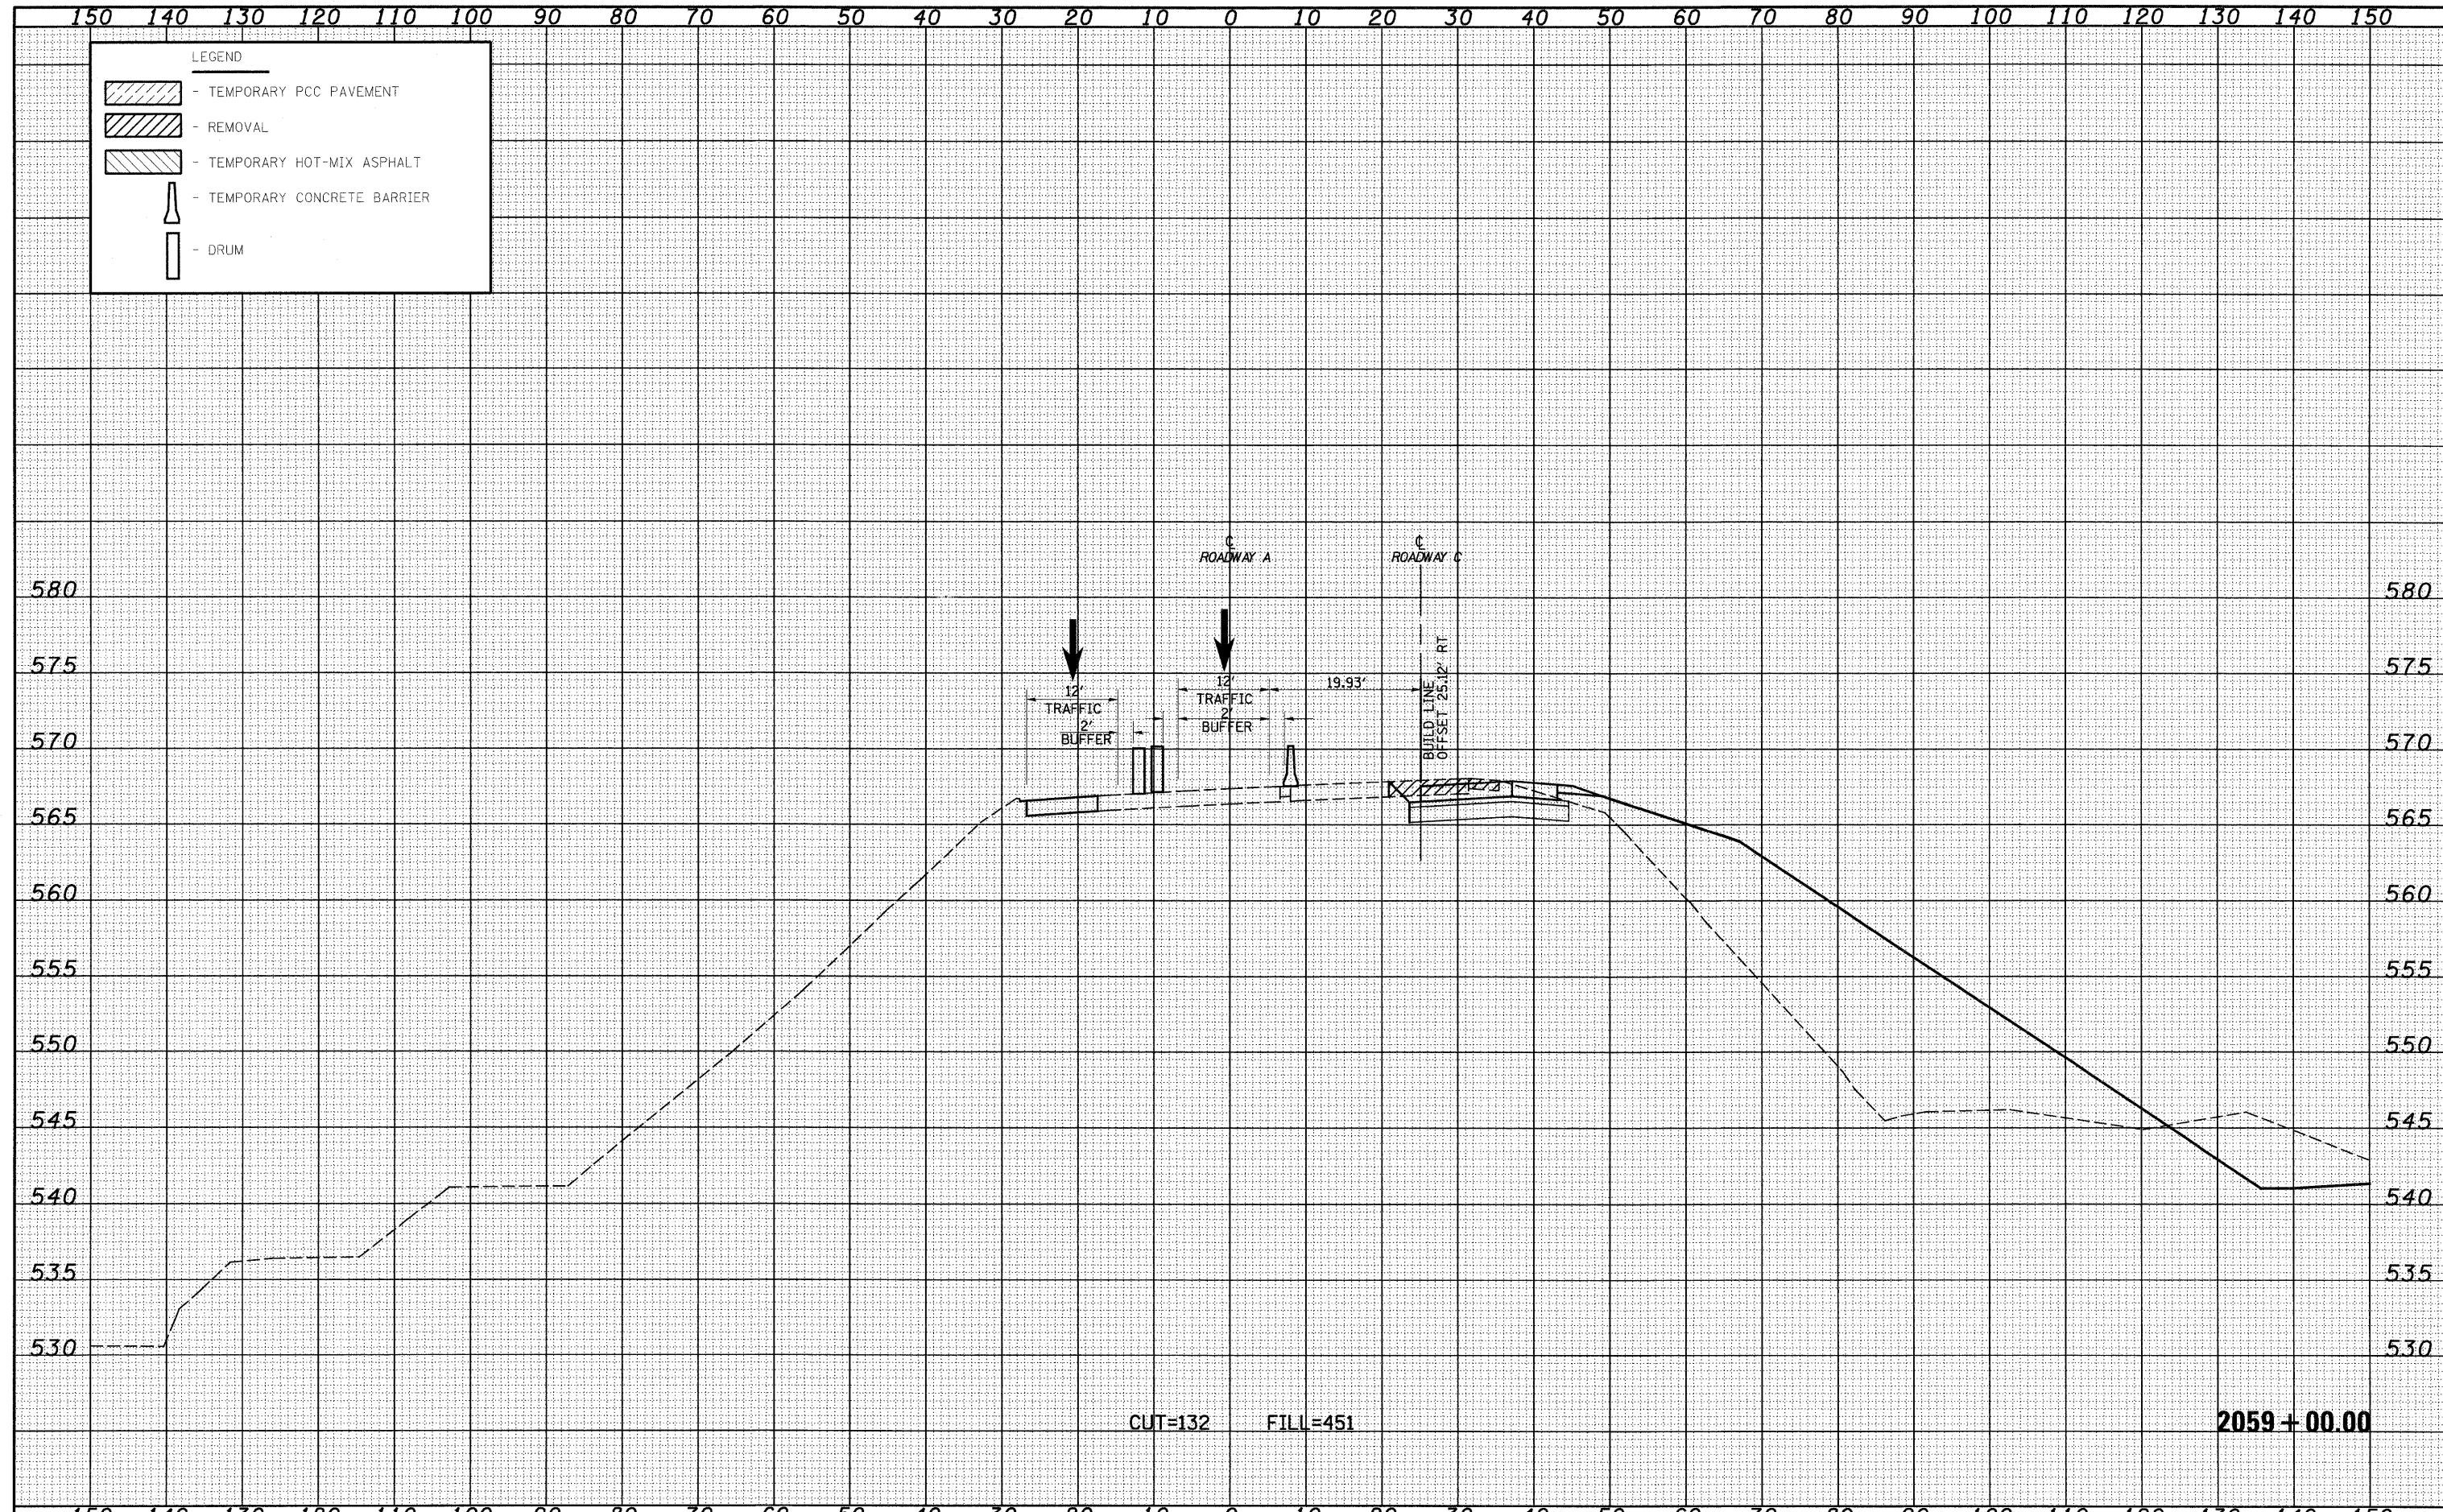

CUT=132 FILL=451

2059+00.00

FILE NAME =	USER NAME = lrvda	DESIGNED - JWS	REVISED -	STATE OF ILLINOIS DEPARTMENT OF TRANSPORTATION	MAINTENANCE OF TRAFFIC SOUTH TRI LEVEL - ROADWAY A (STAGE 1)	F.A.I. RTE.	SECTION	COUNTY	TOTAL SHEETS	SHEET NO.
30Project\MS-0002-37-70.dgn		DRAWN - LEC	REVISED -			57/70	(25-3)R	EFFINGHAM	1416	1136
		CHECKED - BRM	REVISED -			CONTRACT NO. 74296				
		DATE - 2-25-08	REVISED -			ILLINOIS FED. AID PROJECT				
PLOT SCALE = 20,0000' / IN.				SCALE: 1"=10'		SHEET NO. 47 OF 73 SHEETS		STA. 2059+00.00 TO STA. 2059+00.00		
PLOT DATE = 2/18/2010										