


DATE _____
 BY _____
 SURVEYED _____
 PLOTTED _____
 NOTE BOOK _____
 AREAS CHECKED _____
 NO. _____

DATE _____
 BY _____
 ORIGINAL SURVEY _____
 NOTE BOOK _____
 AREAS CHECKED _____
 NO. _____

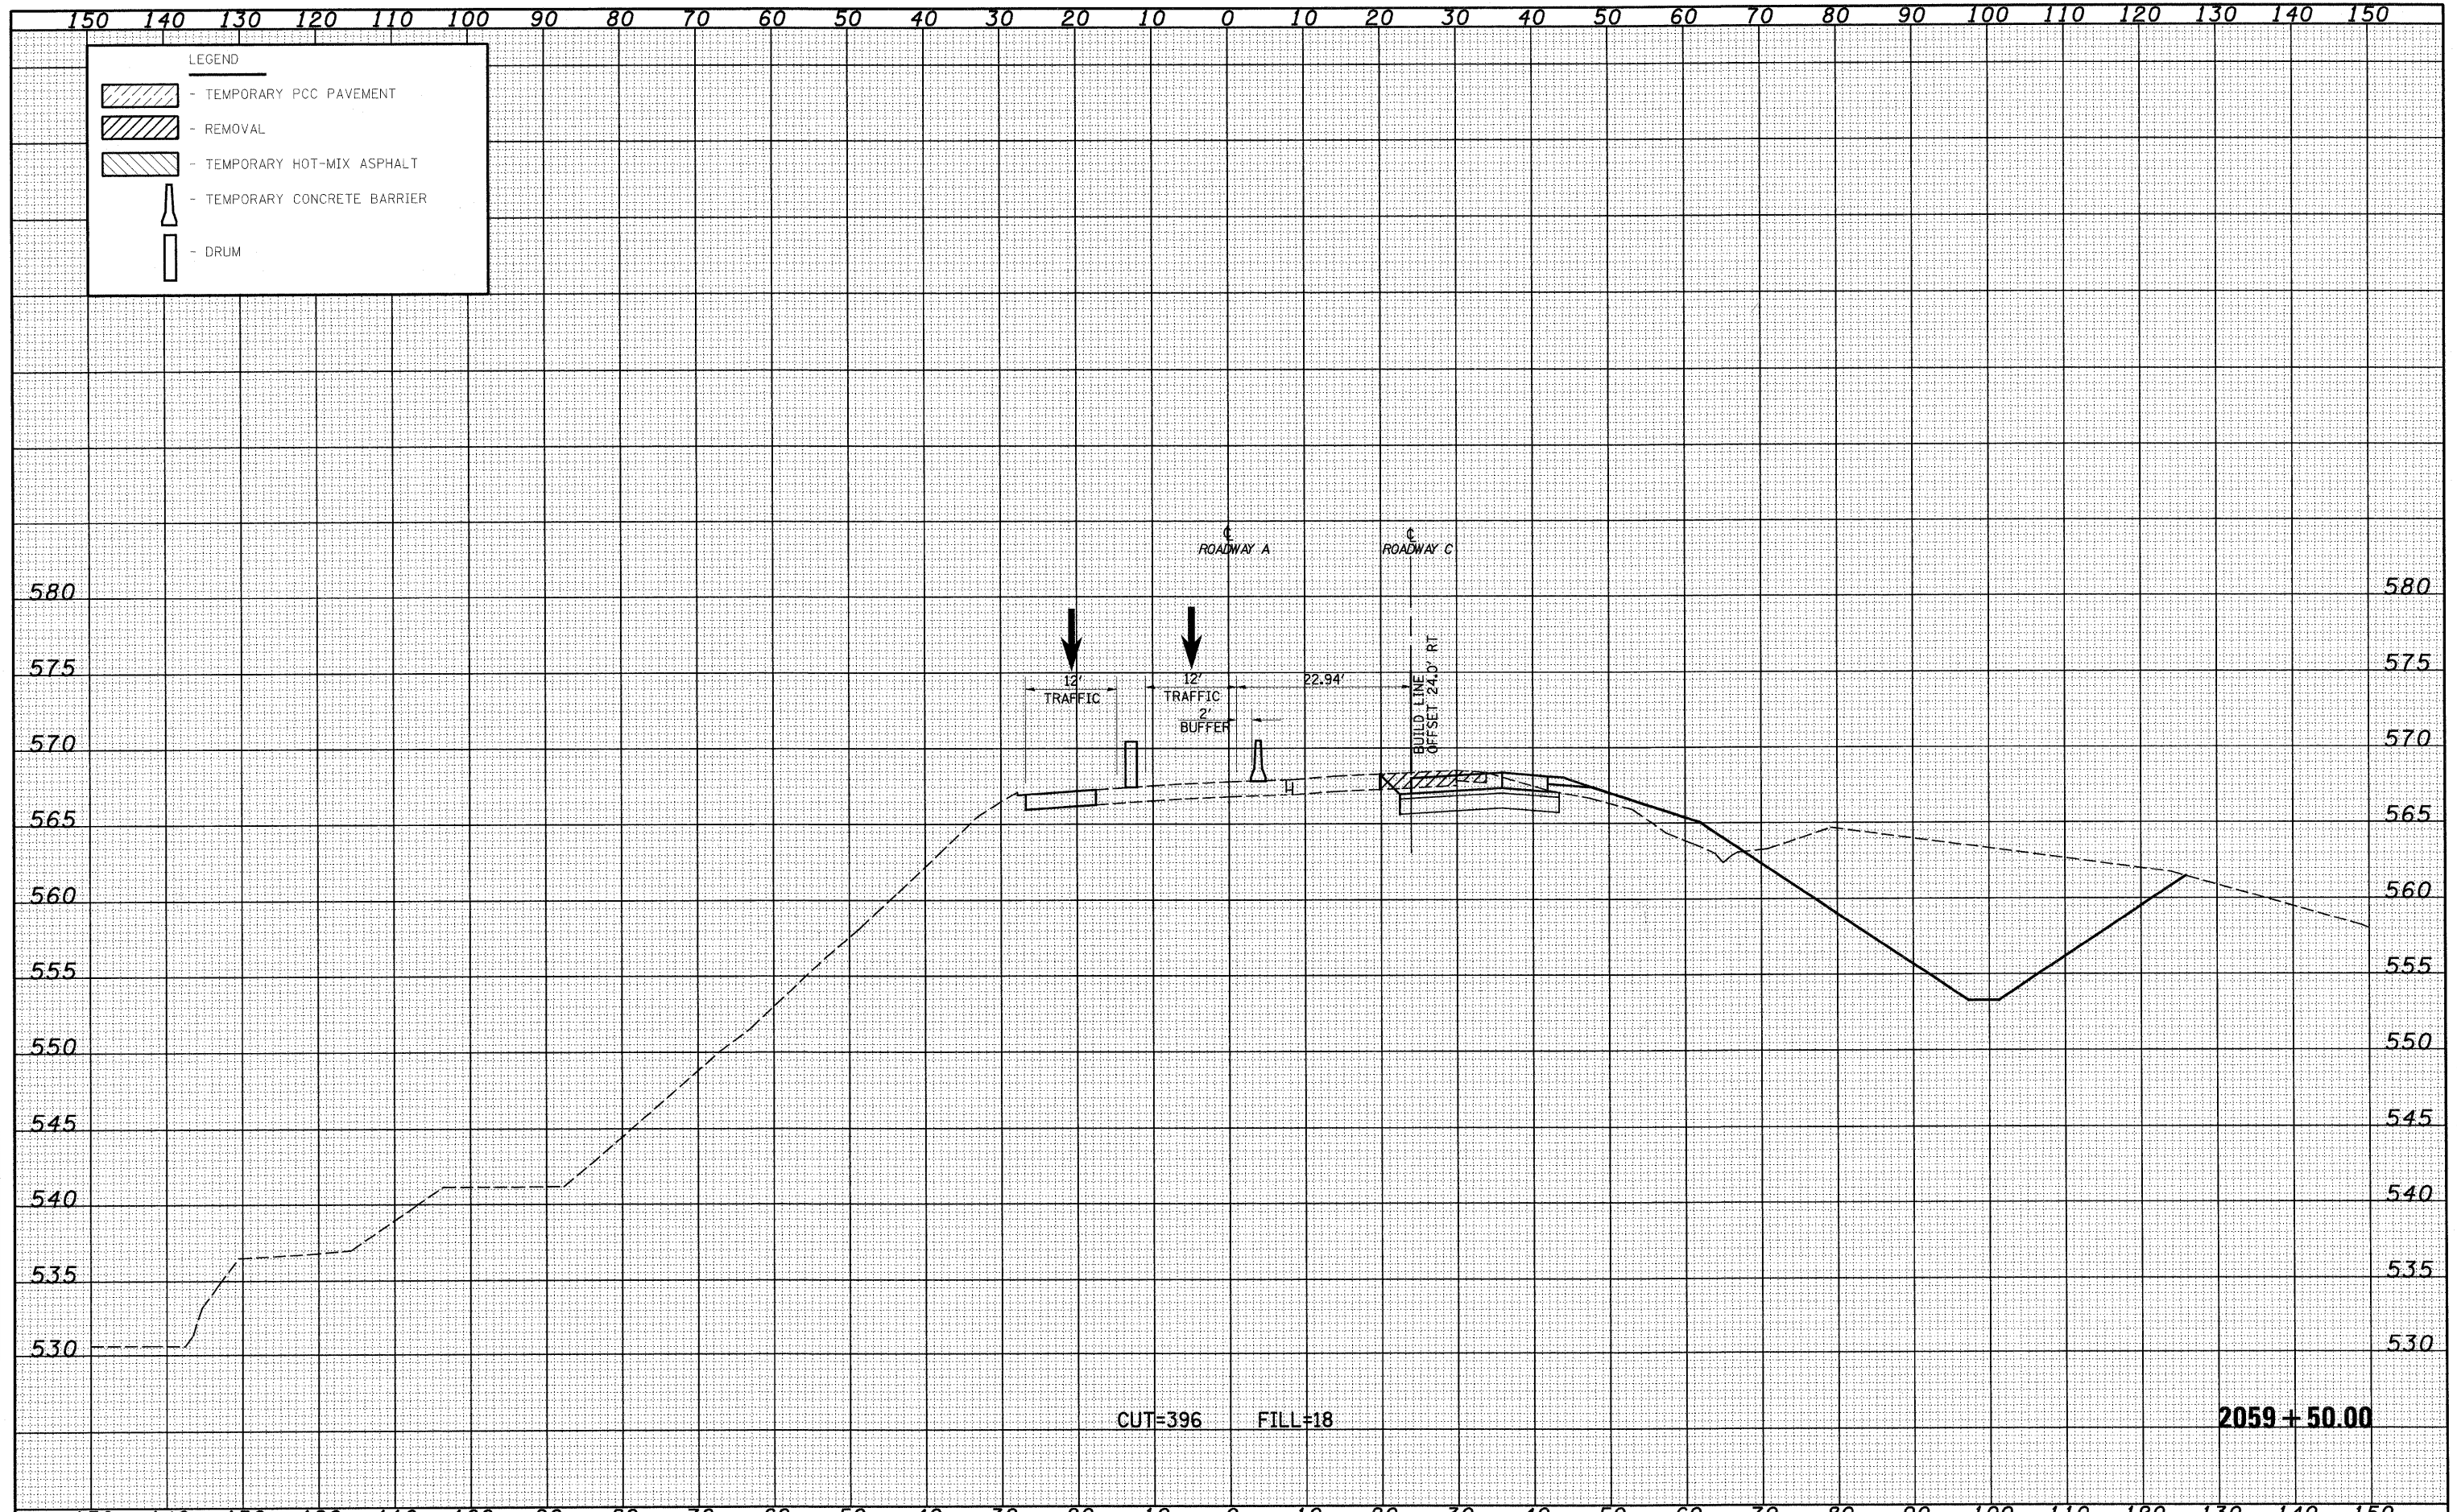

FILE NAME =	USER NAME = linda	DESIGNED - JWS	REVISED -	STATE OF ILLINOIS DEPARTMENT OF TRANSPORTATION	MAINTENANCE OF TRAFFIC SOUTH TRI LEVEL - ROADWAY A (STAGE 1)	F.A.I. RTE. 57/70	SECTION (25-3R)	COUNTY EFFINGHAM	TOTAL SHEETS 1416	SHEET NO. 1137	
PLOT SCALE = 20,000'00" / IN.						SCALE: 1"=10'		SHEET NO. 48 OF 73 SHEETS		STA. 2059+50.00 TO STA. 2059+50.00	
PLOT DATE = 2/10/2010						DATE - 2-25-08		CONTRACT NO. 74296			
								FED. ROAD DIST. NO. ILLINOIS FED. AID PROJECT			