


DATE	
BY	
ORIGINAL SURVEY	
SURVEYED	
NOTE BOOK	
TEMP. AREAS	
PLATE NO.	
CHECKED	

DATE	
BY	
ORIGINAL SURVEY	
SURVEYED	
NOTE BOOK	
TEMP. AREAS	
PLATE NO.	
CHECKED	

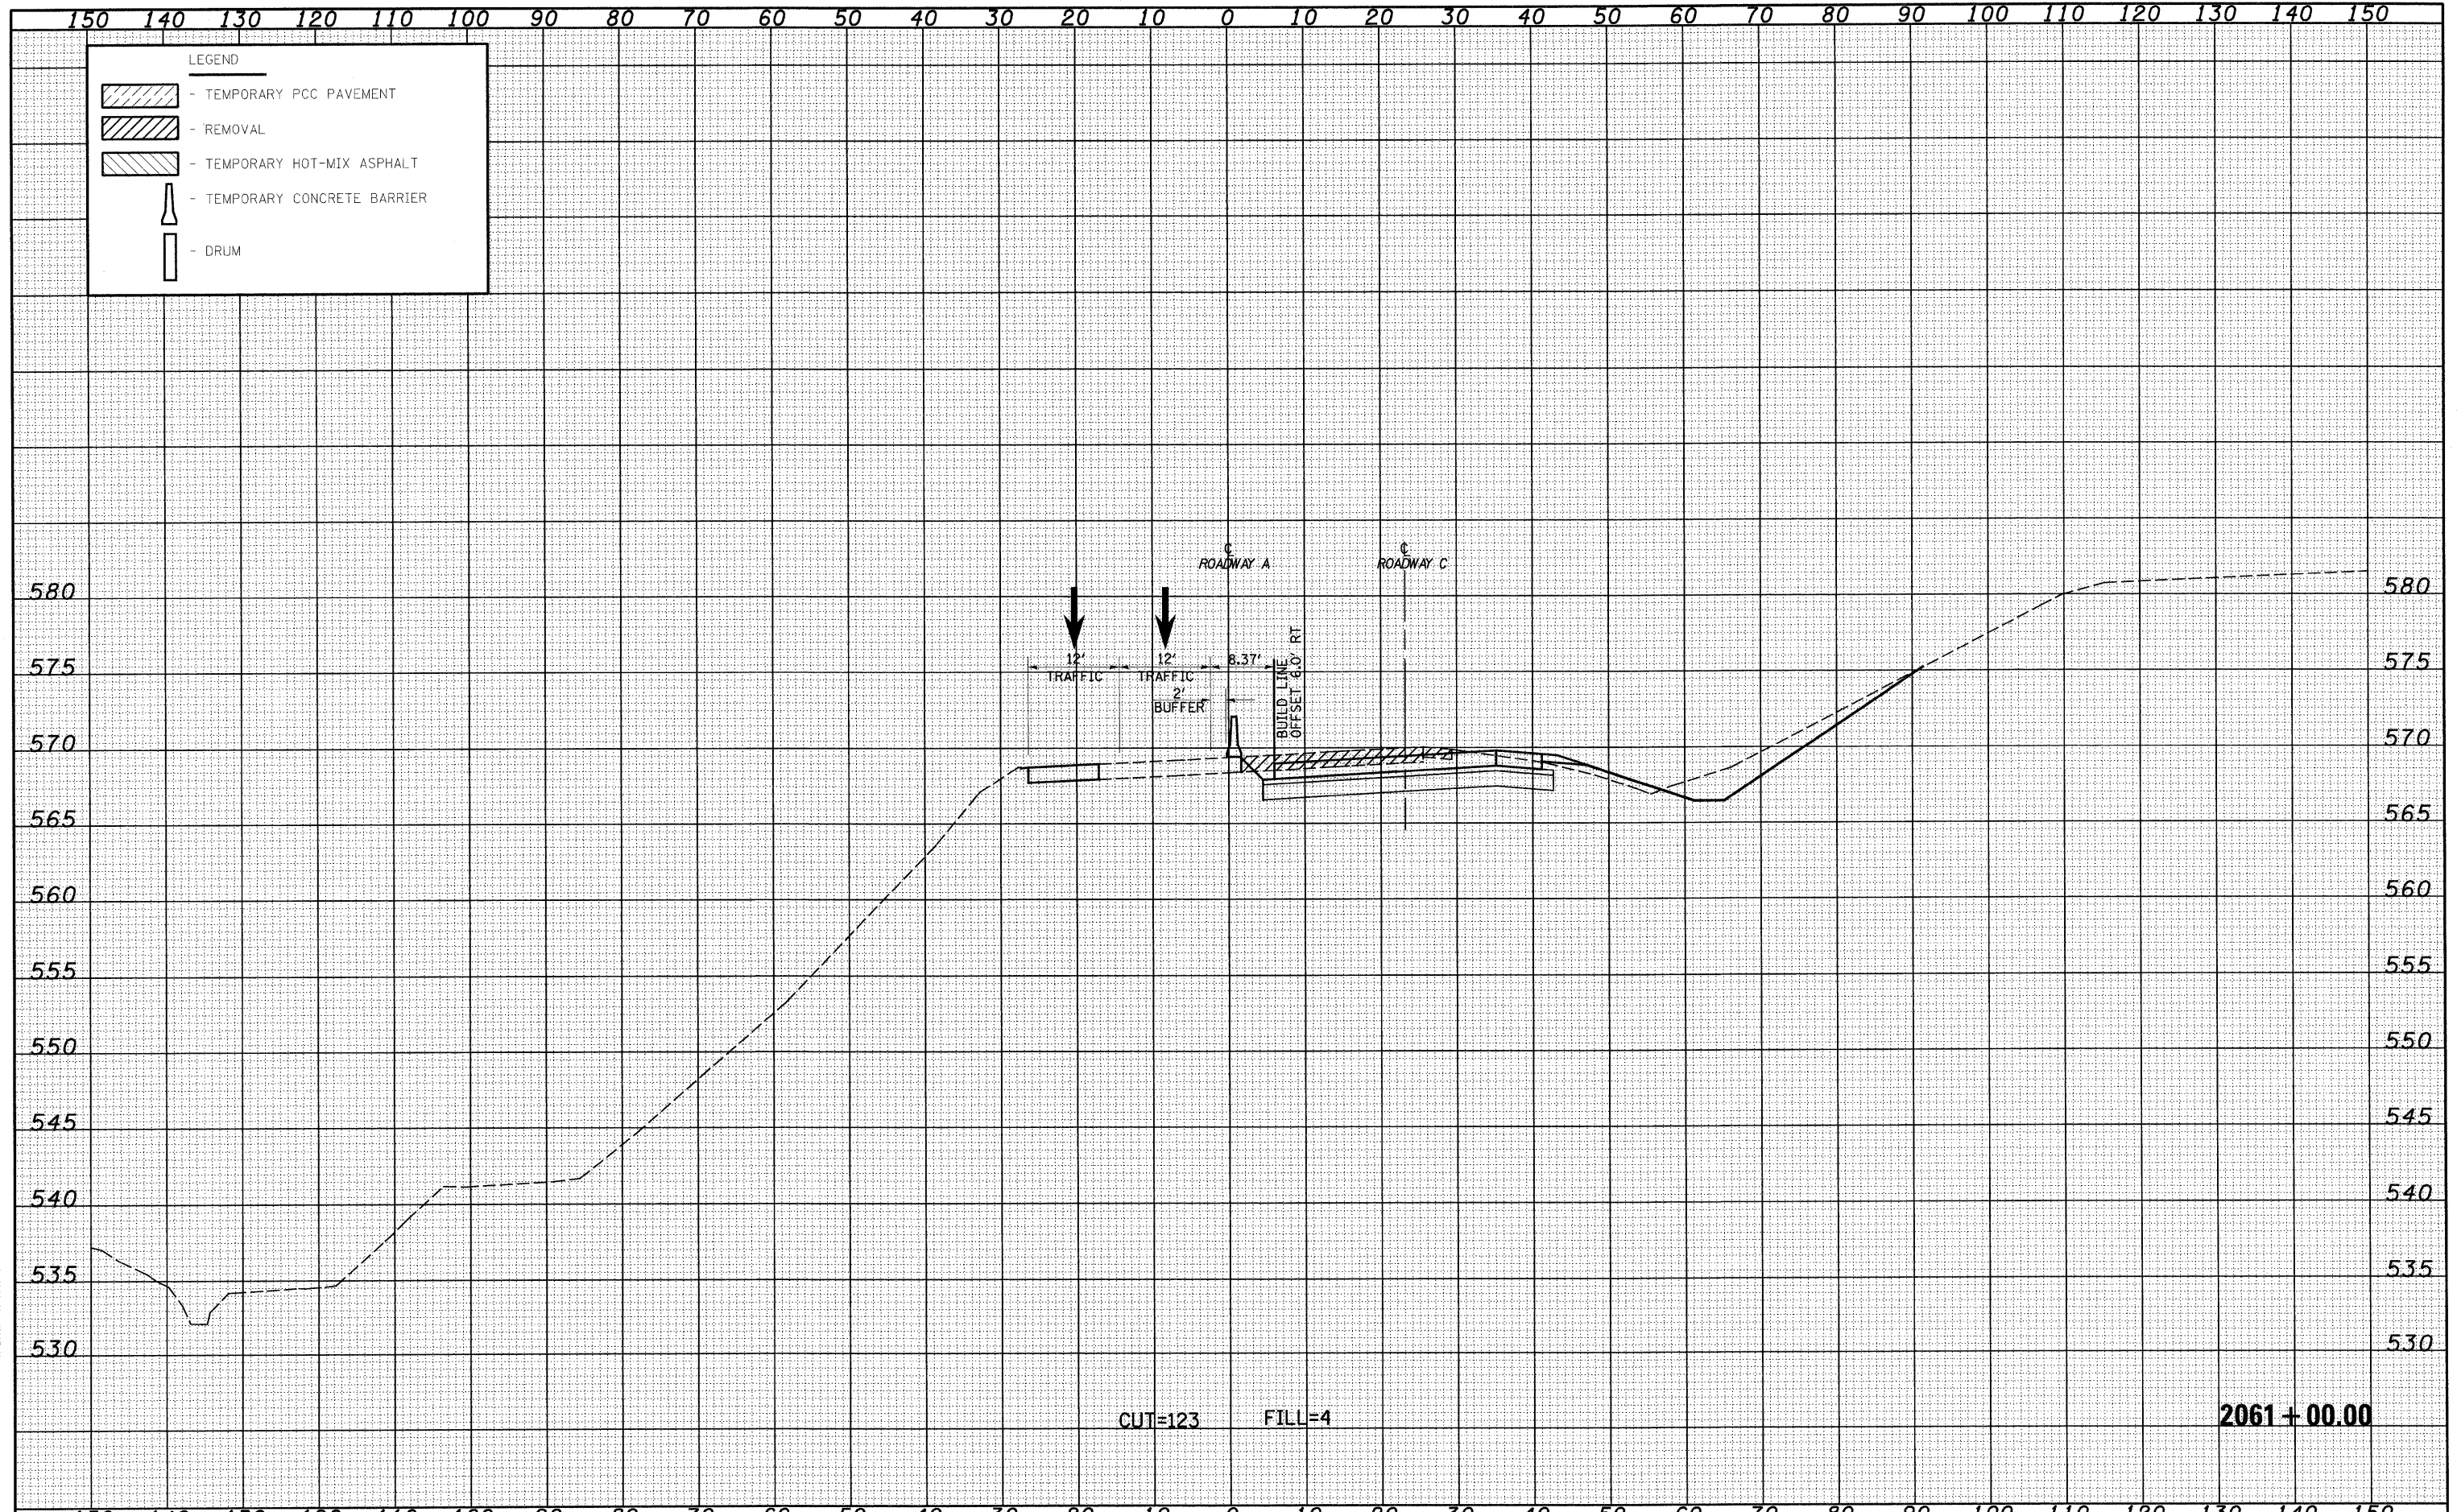

FILE NAME =	USER NAME = linda	DESIGNED - JWS	REVISED -	STATE OF ILLINOIS DEPARTMENT OF TRANSPORTATION	MAINTENANCE OF TRAFFIC SOUTH TRI LEVEL - ROADWAY A (STAGE 1)	F.A.I. RTE.	SECTION	COUNTY	TOTAL SHEETS	SHEET NO.
5:\Projects\63-00072-57-70.dwg\G TriLevel\DRAWING\01.dwg	PLOT SCALE = 20.0000' / IN.	DRAWN - LEC	REVISED -			57/70	(25-31R)	EFFINGHAM	1416	1139
PLOT DATE = 2/18/2010	DATE - 2-25-08	CHECKED - BRM	REVISED -			CONTRACT NO. 74296				
		DATE - 2-25-08	REVISED -			FED. ROAD DIST. NO. ILLINOIS FED. AID PROJECT				
SCALE: 1"=10'					SHEET NO. 50 OF 73 SHEETS		STA. 2061+00.00 TO STA. 2061+00.00			