


DATE _____
 BY _____
 SURVEYED _____
 PLOTTED _____
 FINAL SURVEY _____
 NOTE BOOK _____
 NO. _____

DATE _____
 BY _____
 ORIGINAL SURVEY _____
 PLOTTED _____
 NOTE BOOK _____
 NO. _____

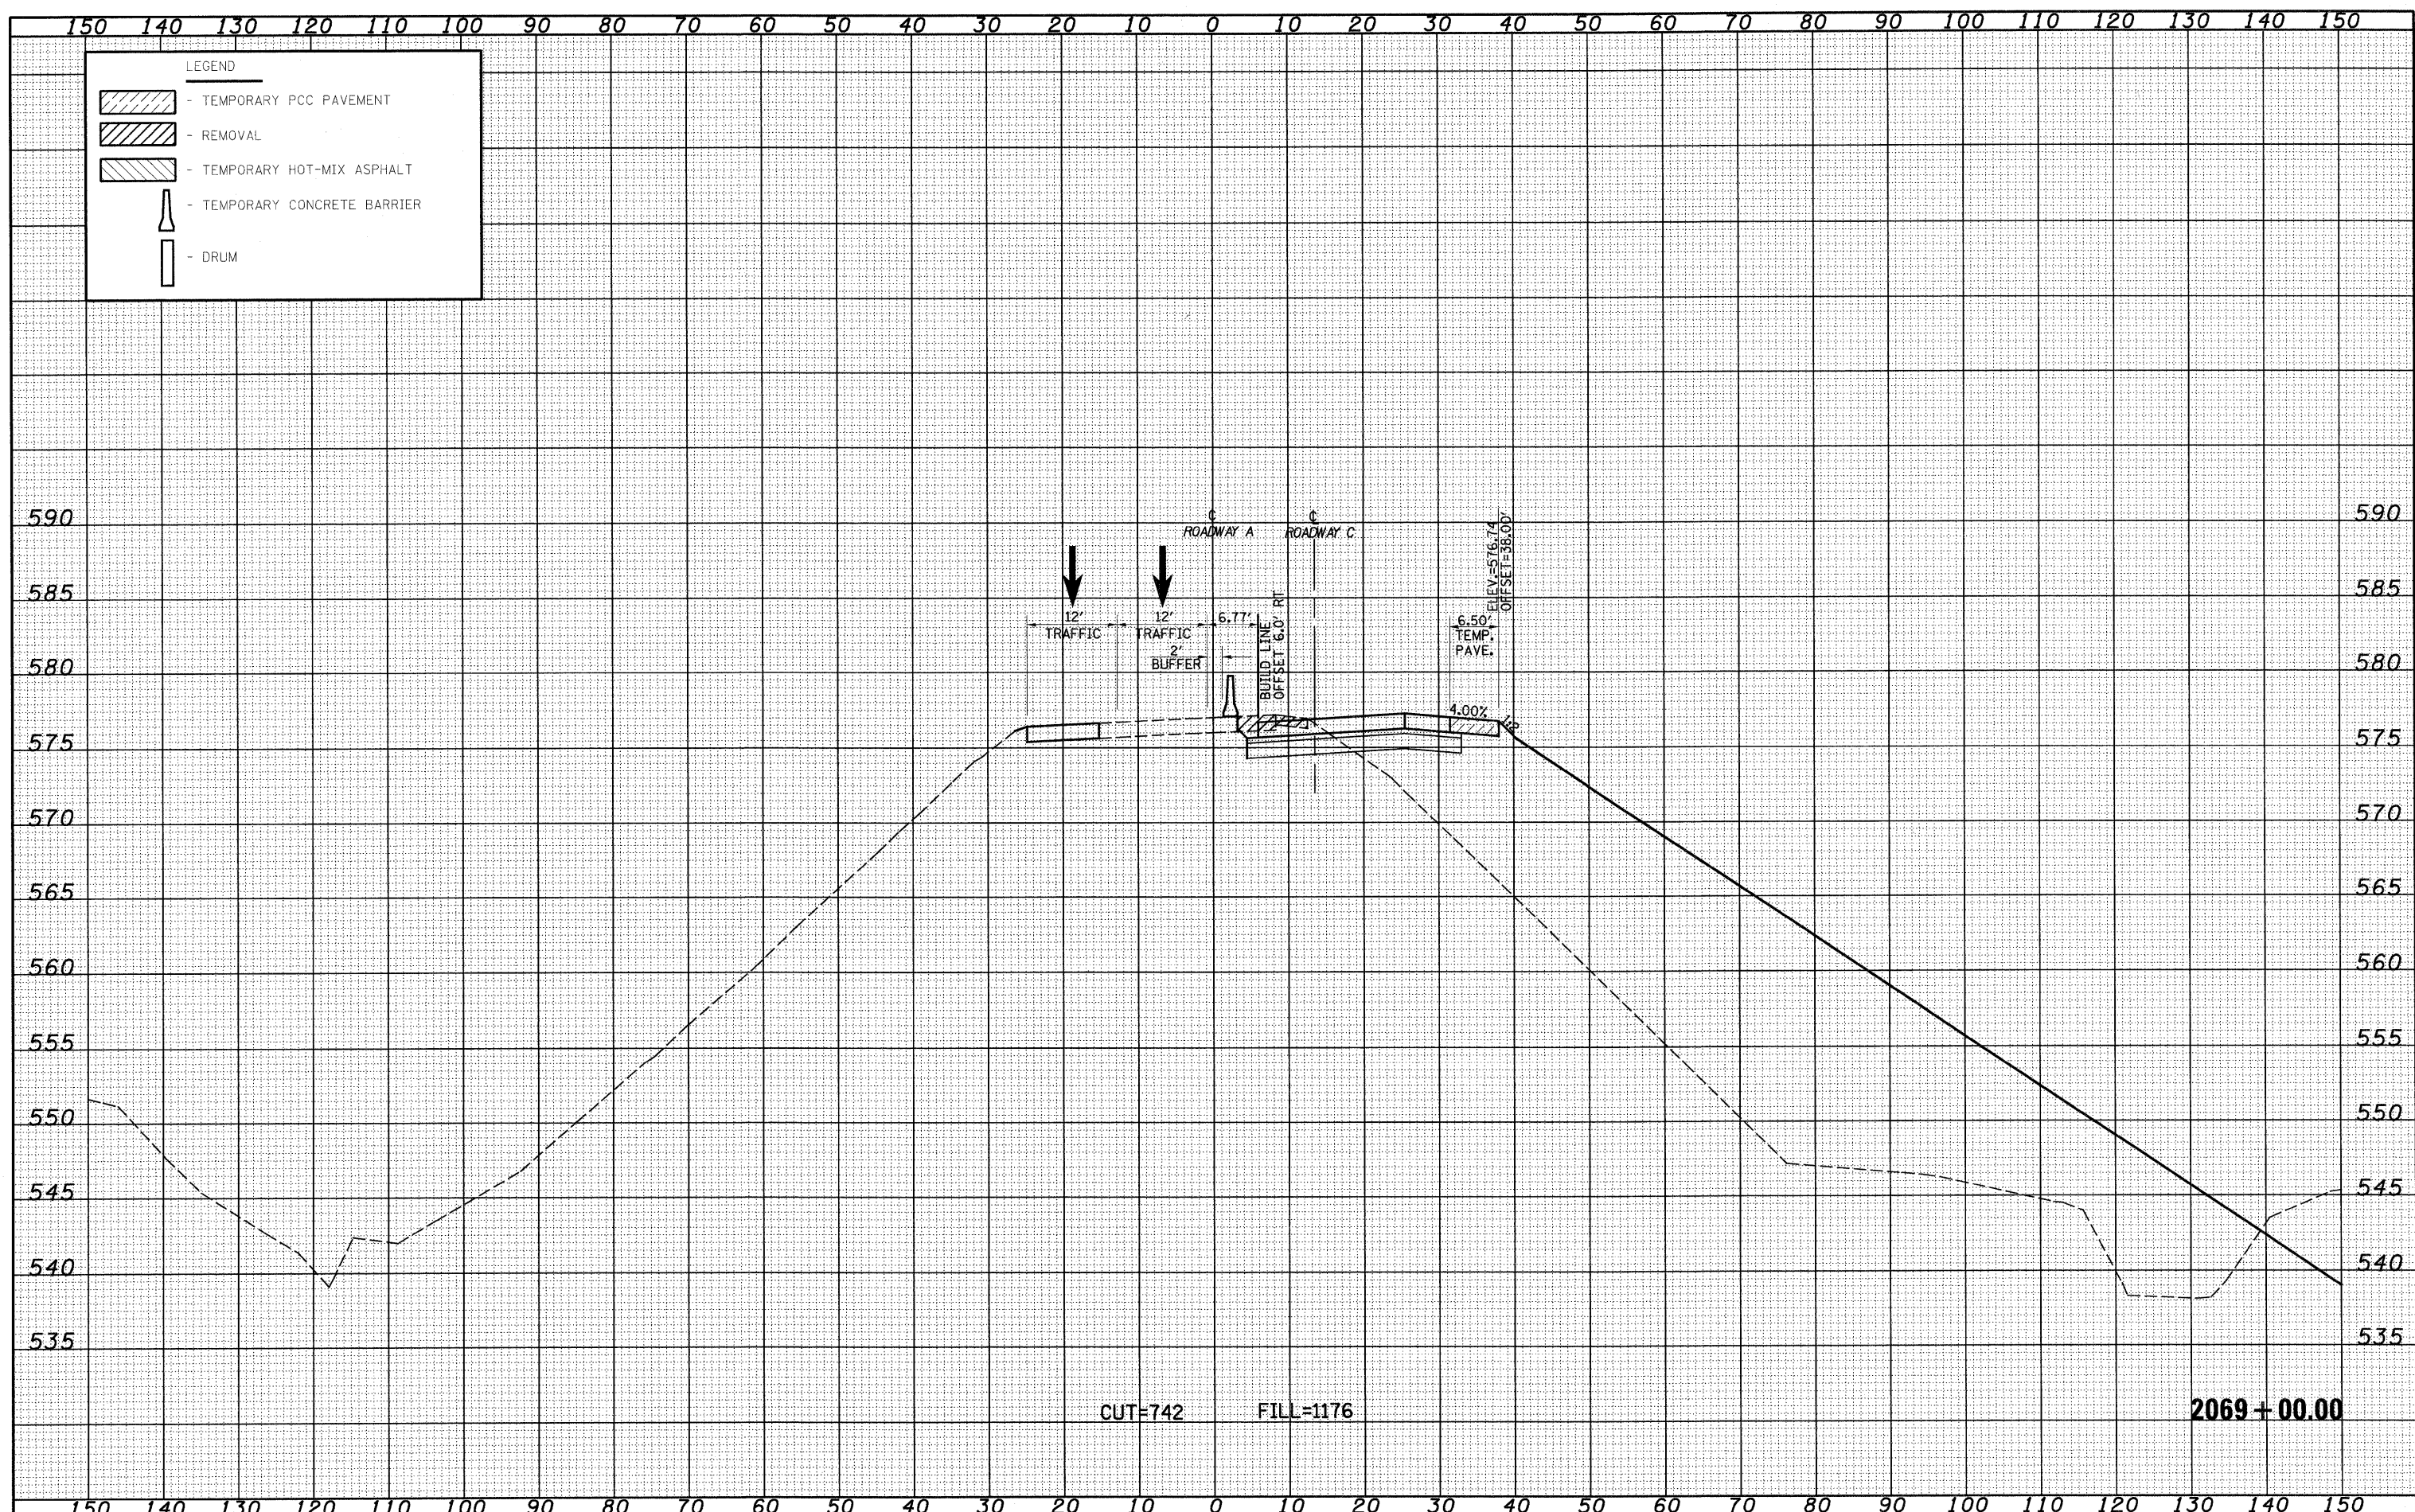

| | | | | | | | | | | | |
|---|----------------------------|----------------|-----------|---|---|---------------------|---------------------------|--------------------|-------------------|----------------|--|
| FILE NAME = | USER NAME = lmda | DESIGNED - JWS | REVISED - | STATE OF ILLINOIS DEPARTMENT OF TRANSPORTATION | MAINTENANCE OF TRAFFIC SOUTH TRI LEVEL - ROADWAY A (STAGE 1) SCALE: 1"=10' SHEET NO. 60 OF 73 SHEETS STA. 2069+00.00 TO STA. 2069+00.00 | F.A.I. RTE. 57/70 | SECTION (25-3)R | COUNTY EFFINGHAM | TOTAL SHEETS 1416 | SHEET NO. 1149 | |
| SAProject\402\007257\70\dy\5.Traffic\A\12500\001-01.dgn | PLOT SCALE = 20,0000 / IN. | DRAWN - LEC | REVISED - | | | FED. ROAD DIST. NO. | ILLINOIS FED. AID PROJECT | CONTRACT NO. 74296 | | | |
| | PLOT DATE = 2/10/2010 | CHECKED - BRM | REVISED - | | | | | | | | |
| | | DATE - 2-25-08 | REVISED - | | | | | | | | |