


DATE	
BY	
SURVEYED	
PLOTTED	
NOTE BOOK	
AREAS CHECKED	

DATE	
BY	
ORIGINAL SURVEY	
PLOTTED	
NOTE BOOK	
AREAS CHECKED	

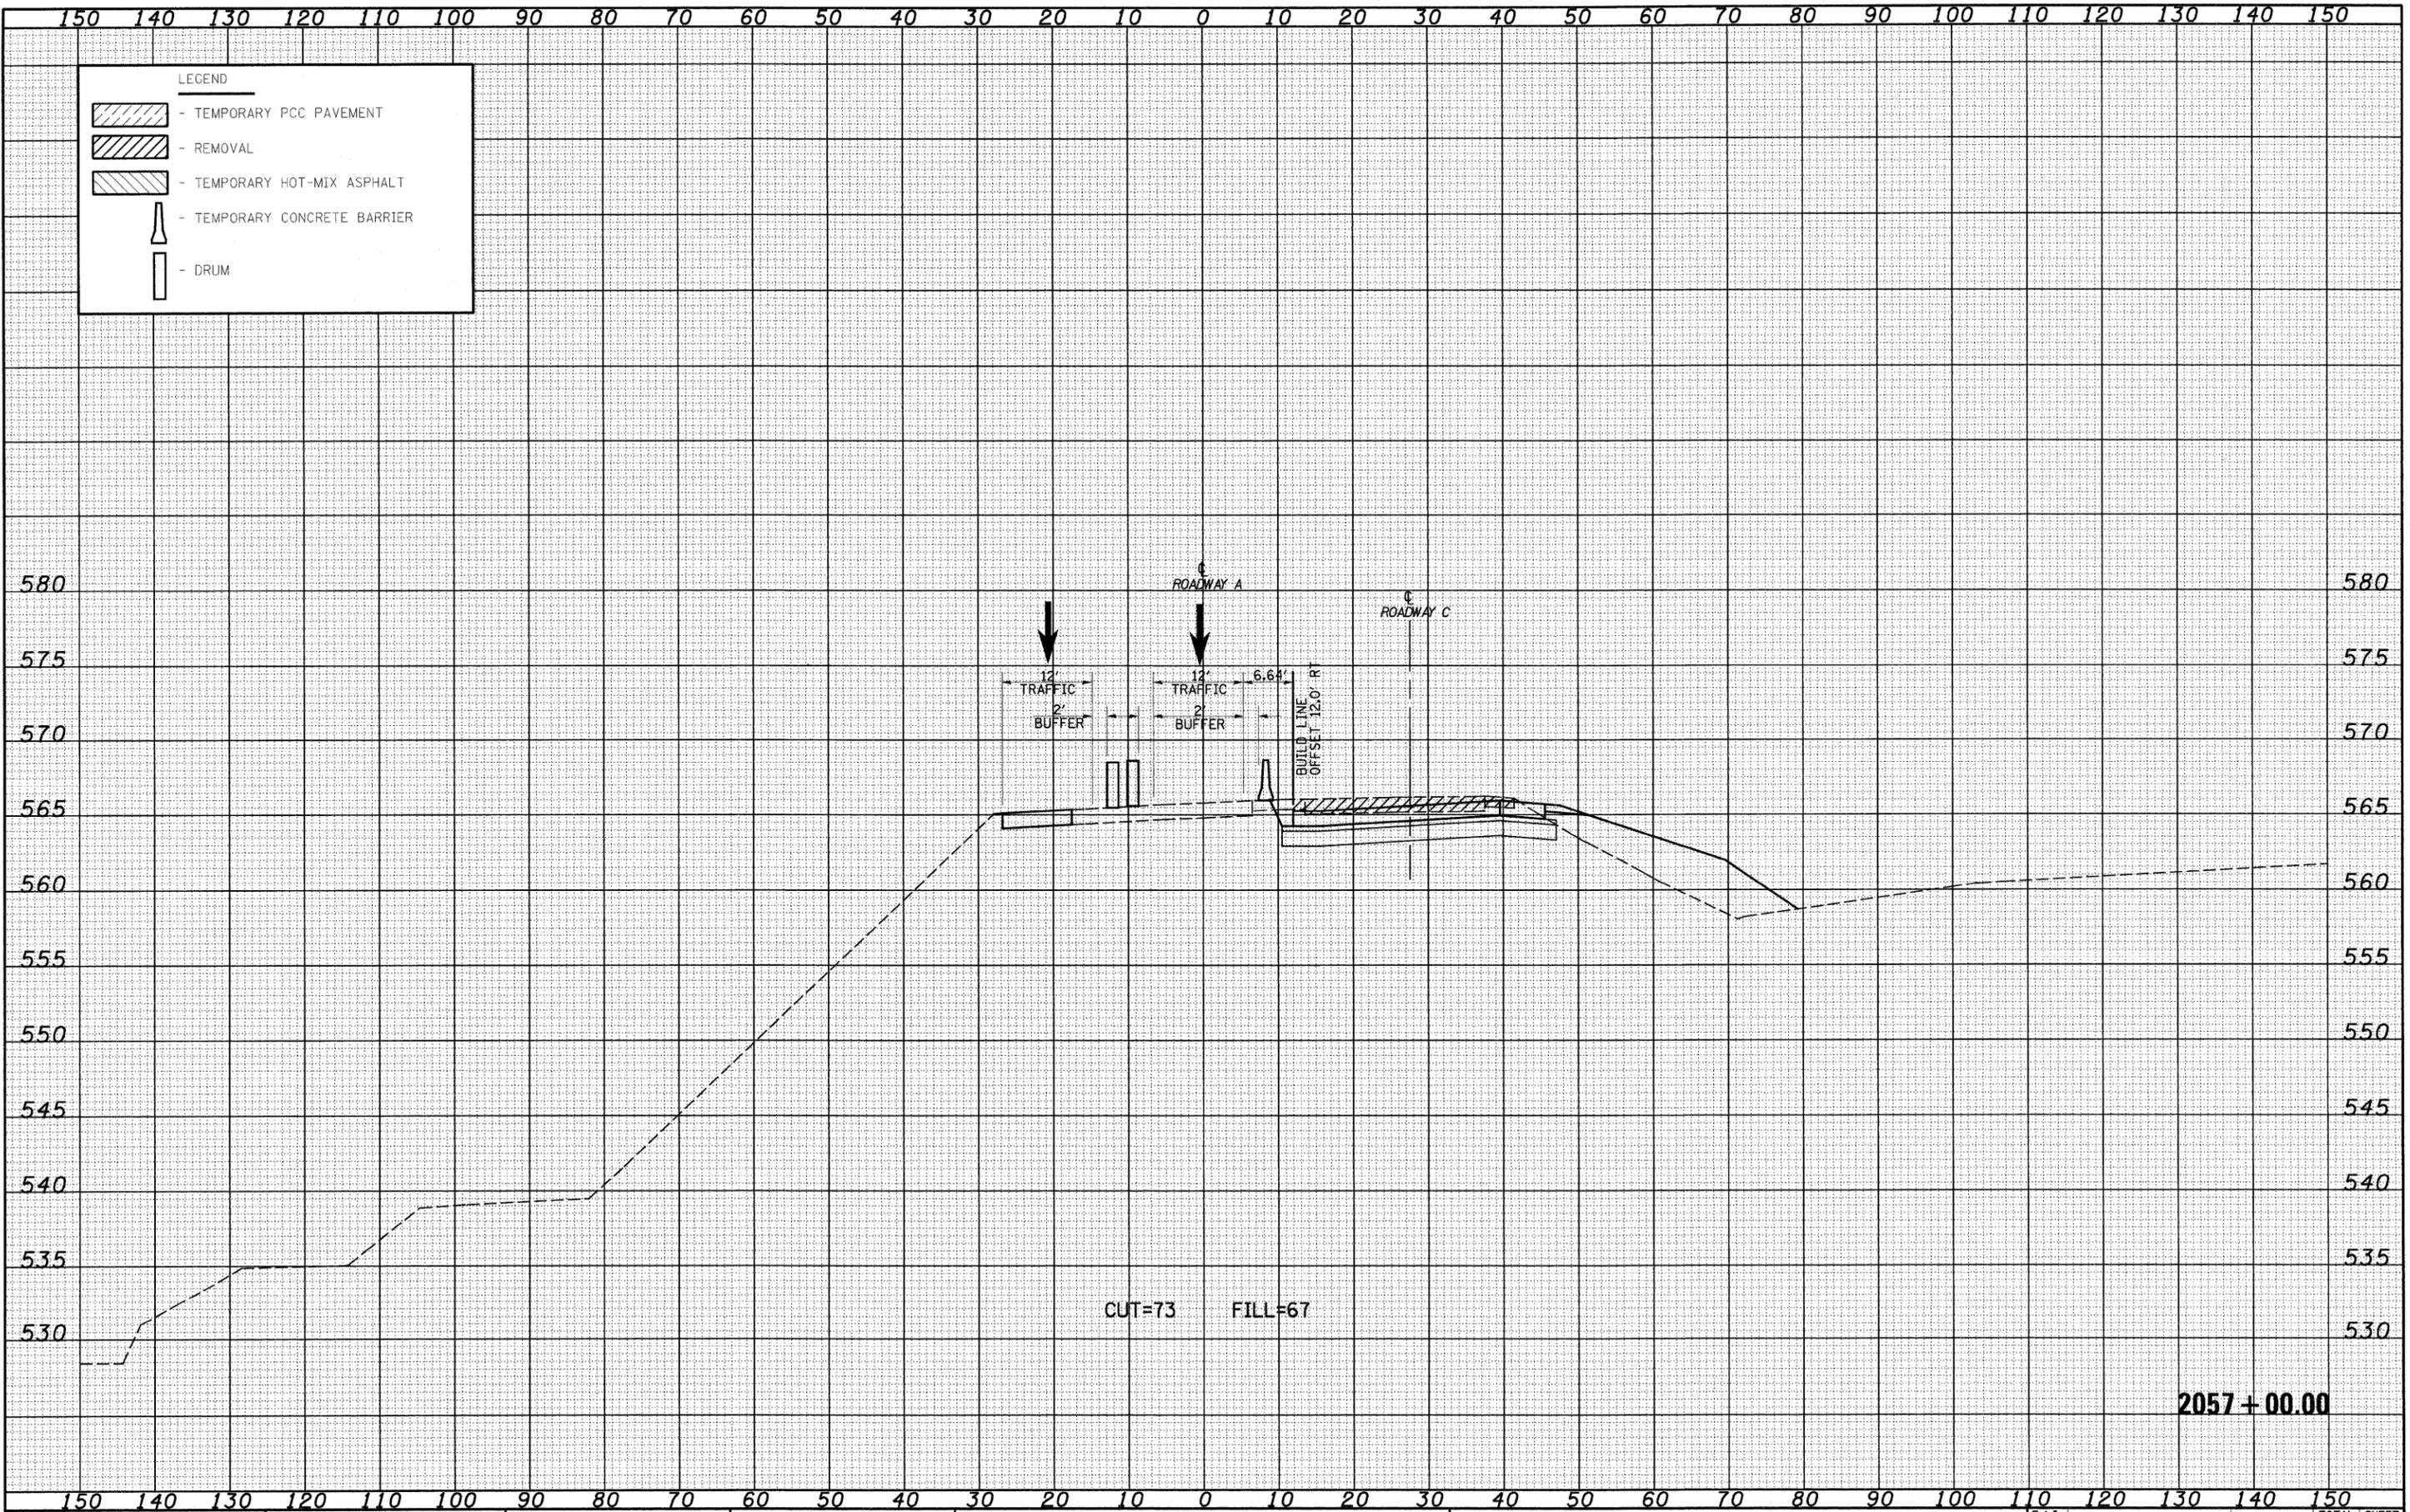

FILE NAME =	USER NAME = l1rnda	DESIGNED - JWS	REVISED -	STATE OF ILLINOIS DEPARTMENT OF TRANSPORTATION	MAINTENANCE OF TRAFFIC SOUTH TRI LEVEL - ROADWAY A (STAGE 1B) SCALE: 1"=10' SHEET NO. 4 OF 10 SHEETS STA. 2057+00.00 TO STA. 2057+00.00	F.A.I. RTE.	SECTION	COUNTY	TOTAL SHEETS	SHEET NO.	
S:\projects\103-0007\27-70\fig15 Tri\work\17690M01-518.dgn	PLLOT SCALE = 28.0000' / IN.	DRAWN - LEC	REVISED -			57/70	(25-3)R	EFINGHAM	1416	1166	
PLLOT DATE = 2/18/2010	DATE - 2-25-08	CHECKED - BRM	REVISED -			CONTRACT NO. 74296		ILLINOIS FED. AID PROJECT			
		DATE - 2-25-08	REVISED -								