


DATE	
BY	
SURVEYED	
TEMP. PLATE	
NOTE BOOK	
AREAS CHECKED	

DATE	
BY	
ORIGINAL SURVEY	
TEMP. PLATE	
NOTE BOOK	
AREAS CHECKED	

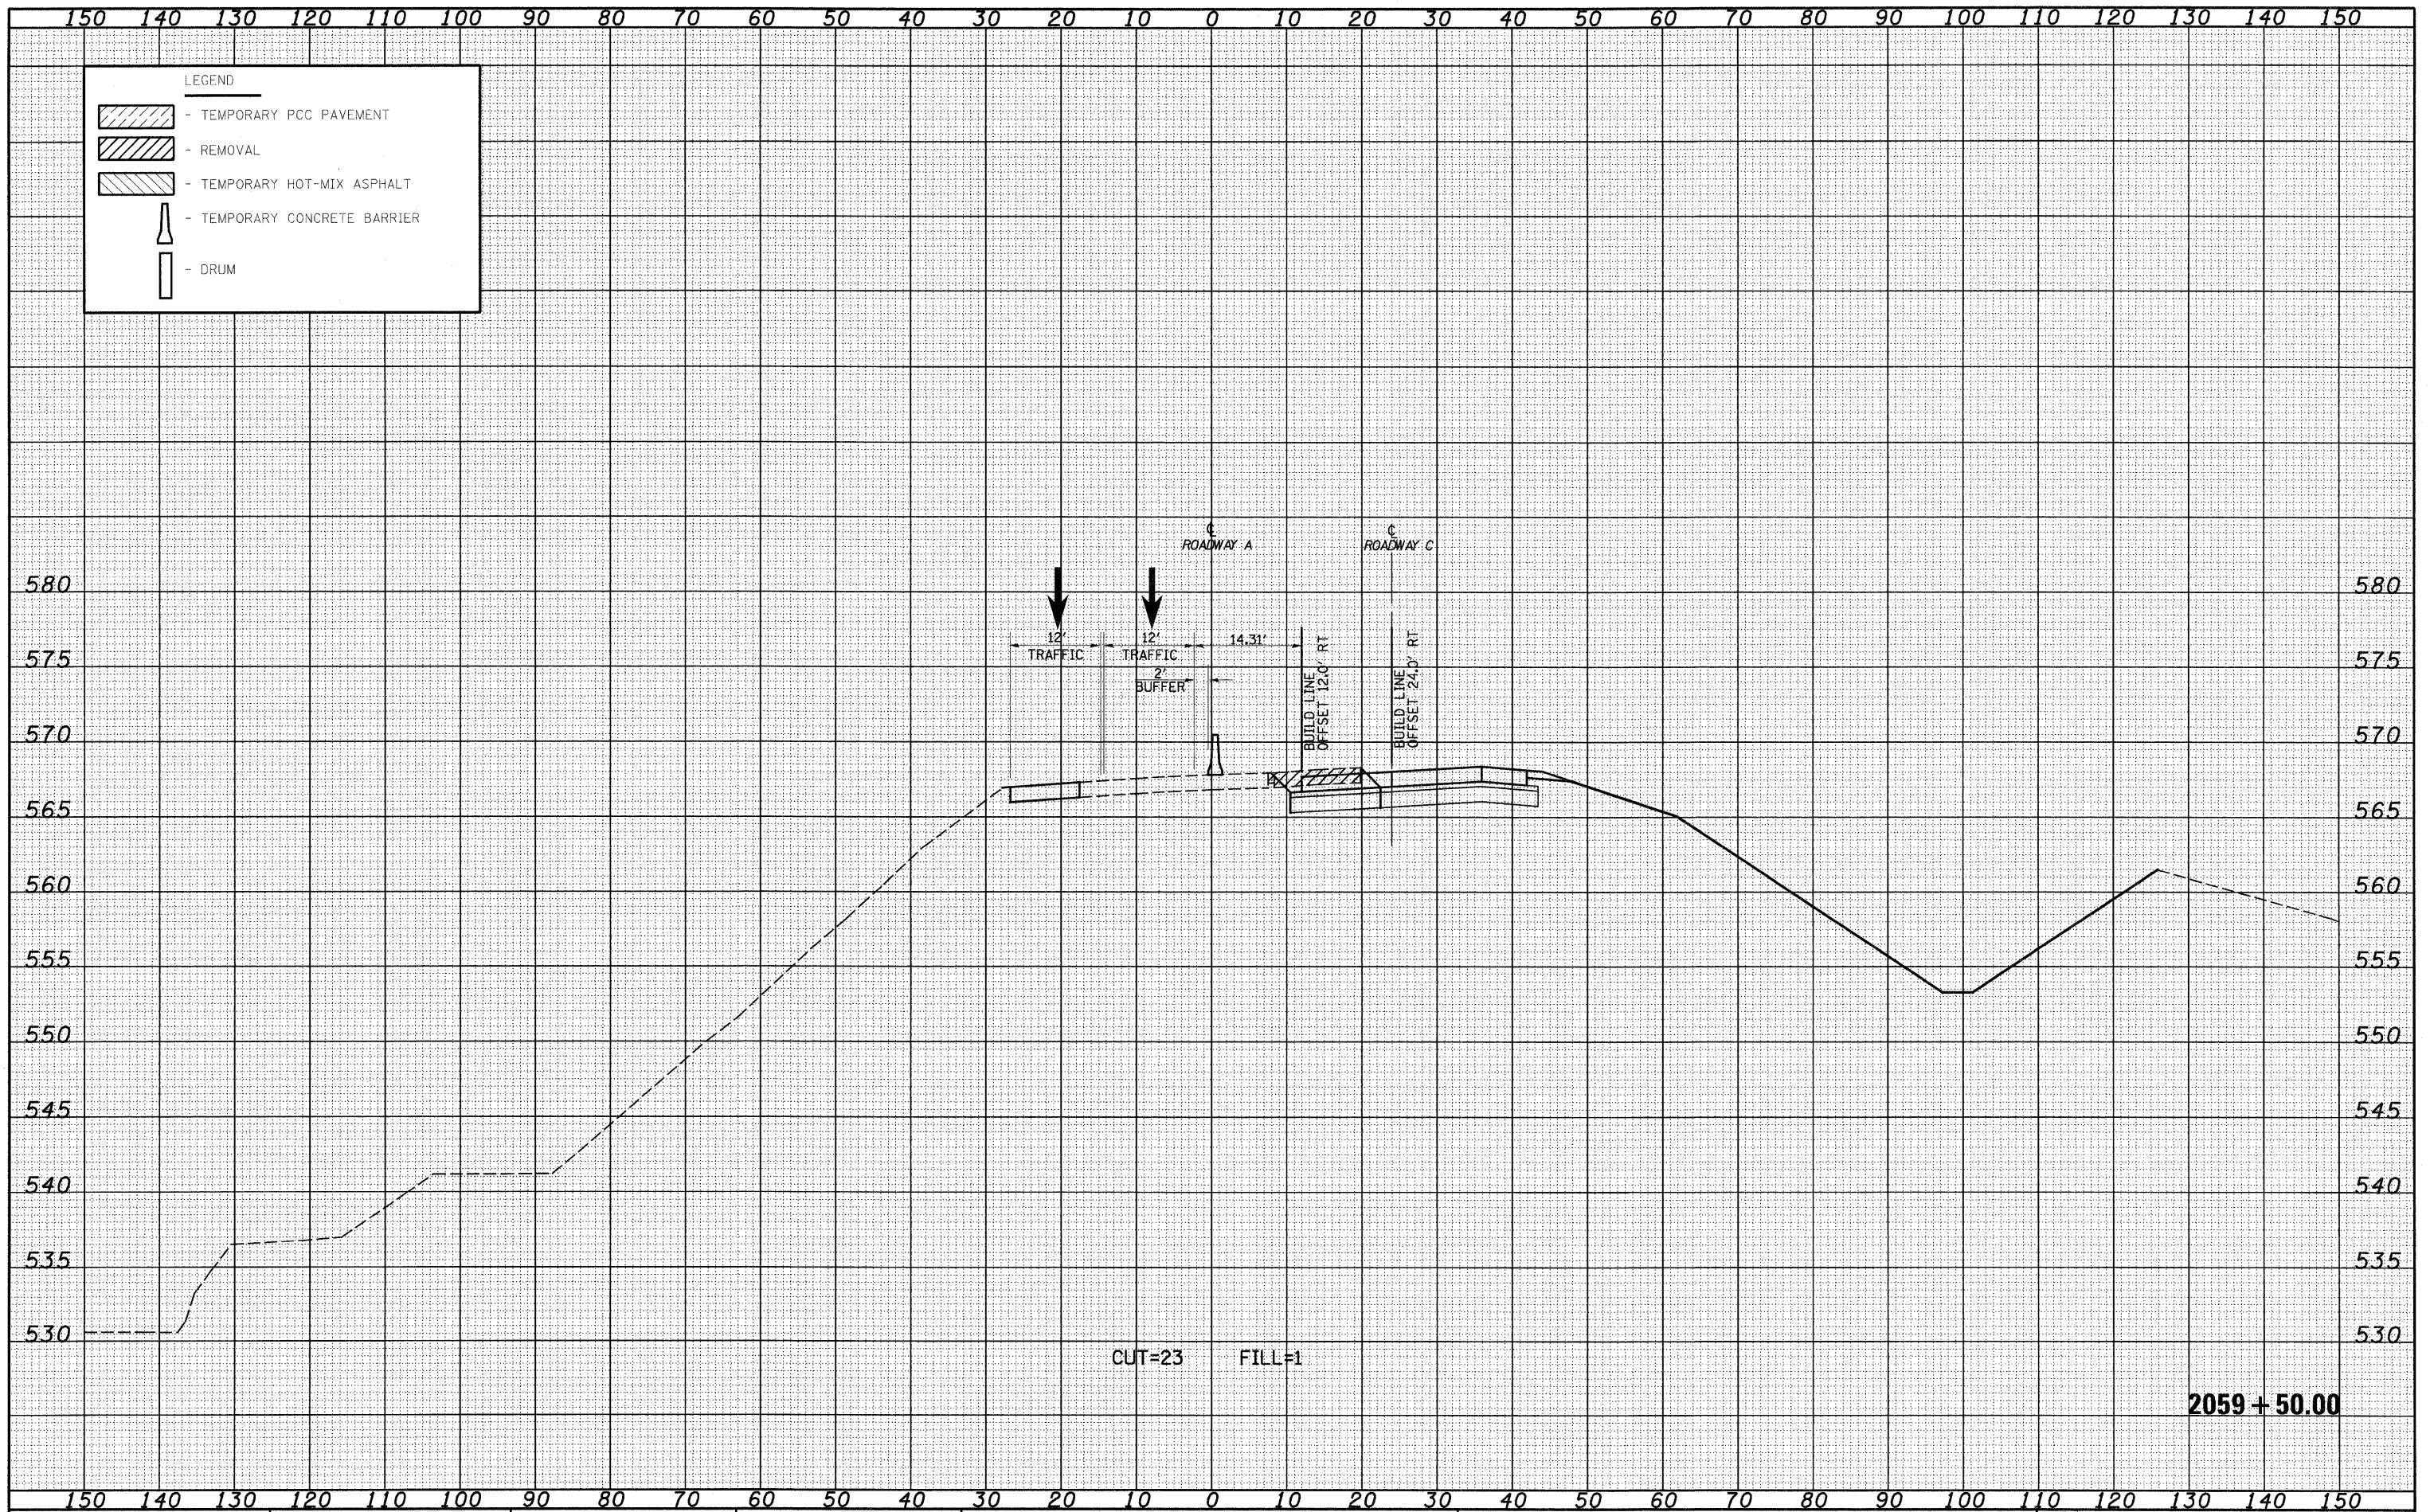

CUT=23 FILL=1

2059+50.00

FILE NAME = S:\projects\103\10307257-70.dgn
 USER NAME = linds

DESIGNED - JWS
 DRAWN - LEC
 CHECKED - BRM
 DATE - 2-25-08

REVISED -
 REVISED -
 REVISED -
 REVISED -

**STATE OF ILLINOIS
 DEPARTMENT OF TRANSPORTATION**

MAINTENANCE OF TRAFFIC SOUTH TRI LEVEL - ROADWAY A (STAGE 1B)

SCALE: 1"=10' SHEET NO. 8 OF 10 SHEETS STA. 2059+50.00 TO STA. 2059+50.00

F.A.I. RTE. 57/70	SECTION (25-3)R	COUNTY EFINGHAM	TOTAL SHEETS 1416	SHEET NO. 1170
FED. ROAD DIST. NO. ILLINOIS FED. AID PROJECT			CONTRACT NO. 74296	