


DATE	
BY	
FINAL SURVEY	
CLIP	
NOTE BOOK	
NO.	
SURVEYED	
TEMPLE	
AREAS CHECKED	

DATE	
BY	
ORIGINAL SURVEY	
CLIP	
NOTE BOOK	
NO.	
SURVEYED	
TEMPLE	
AREAS CHECKED	

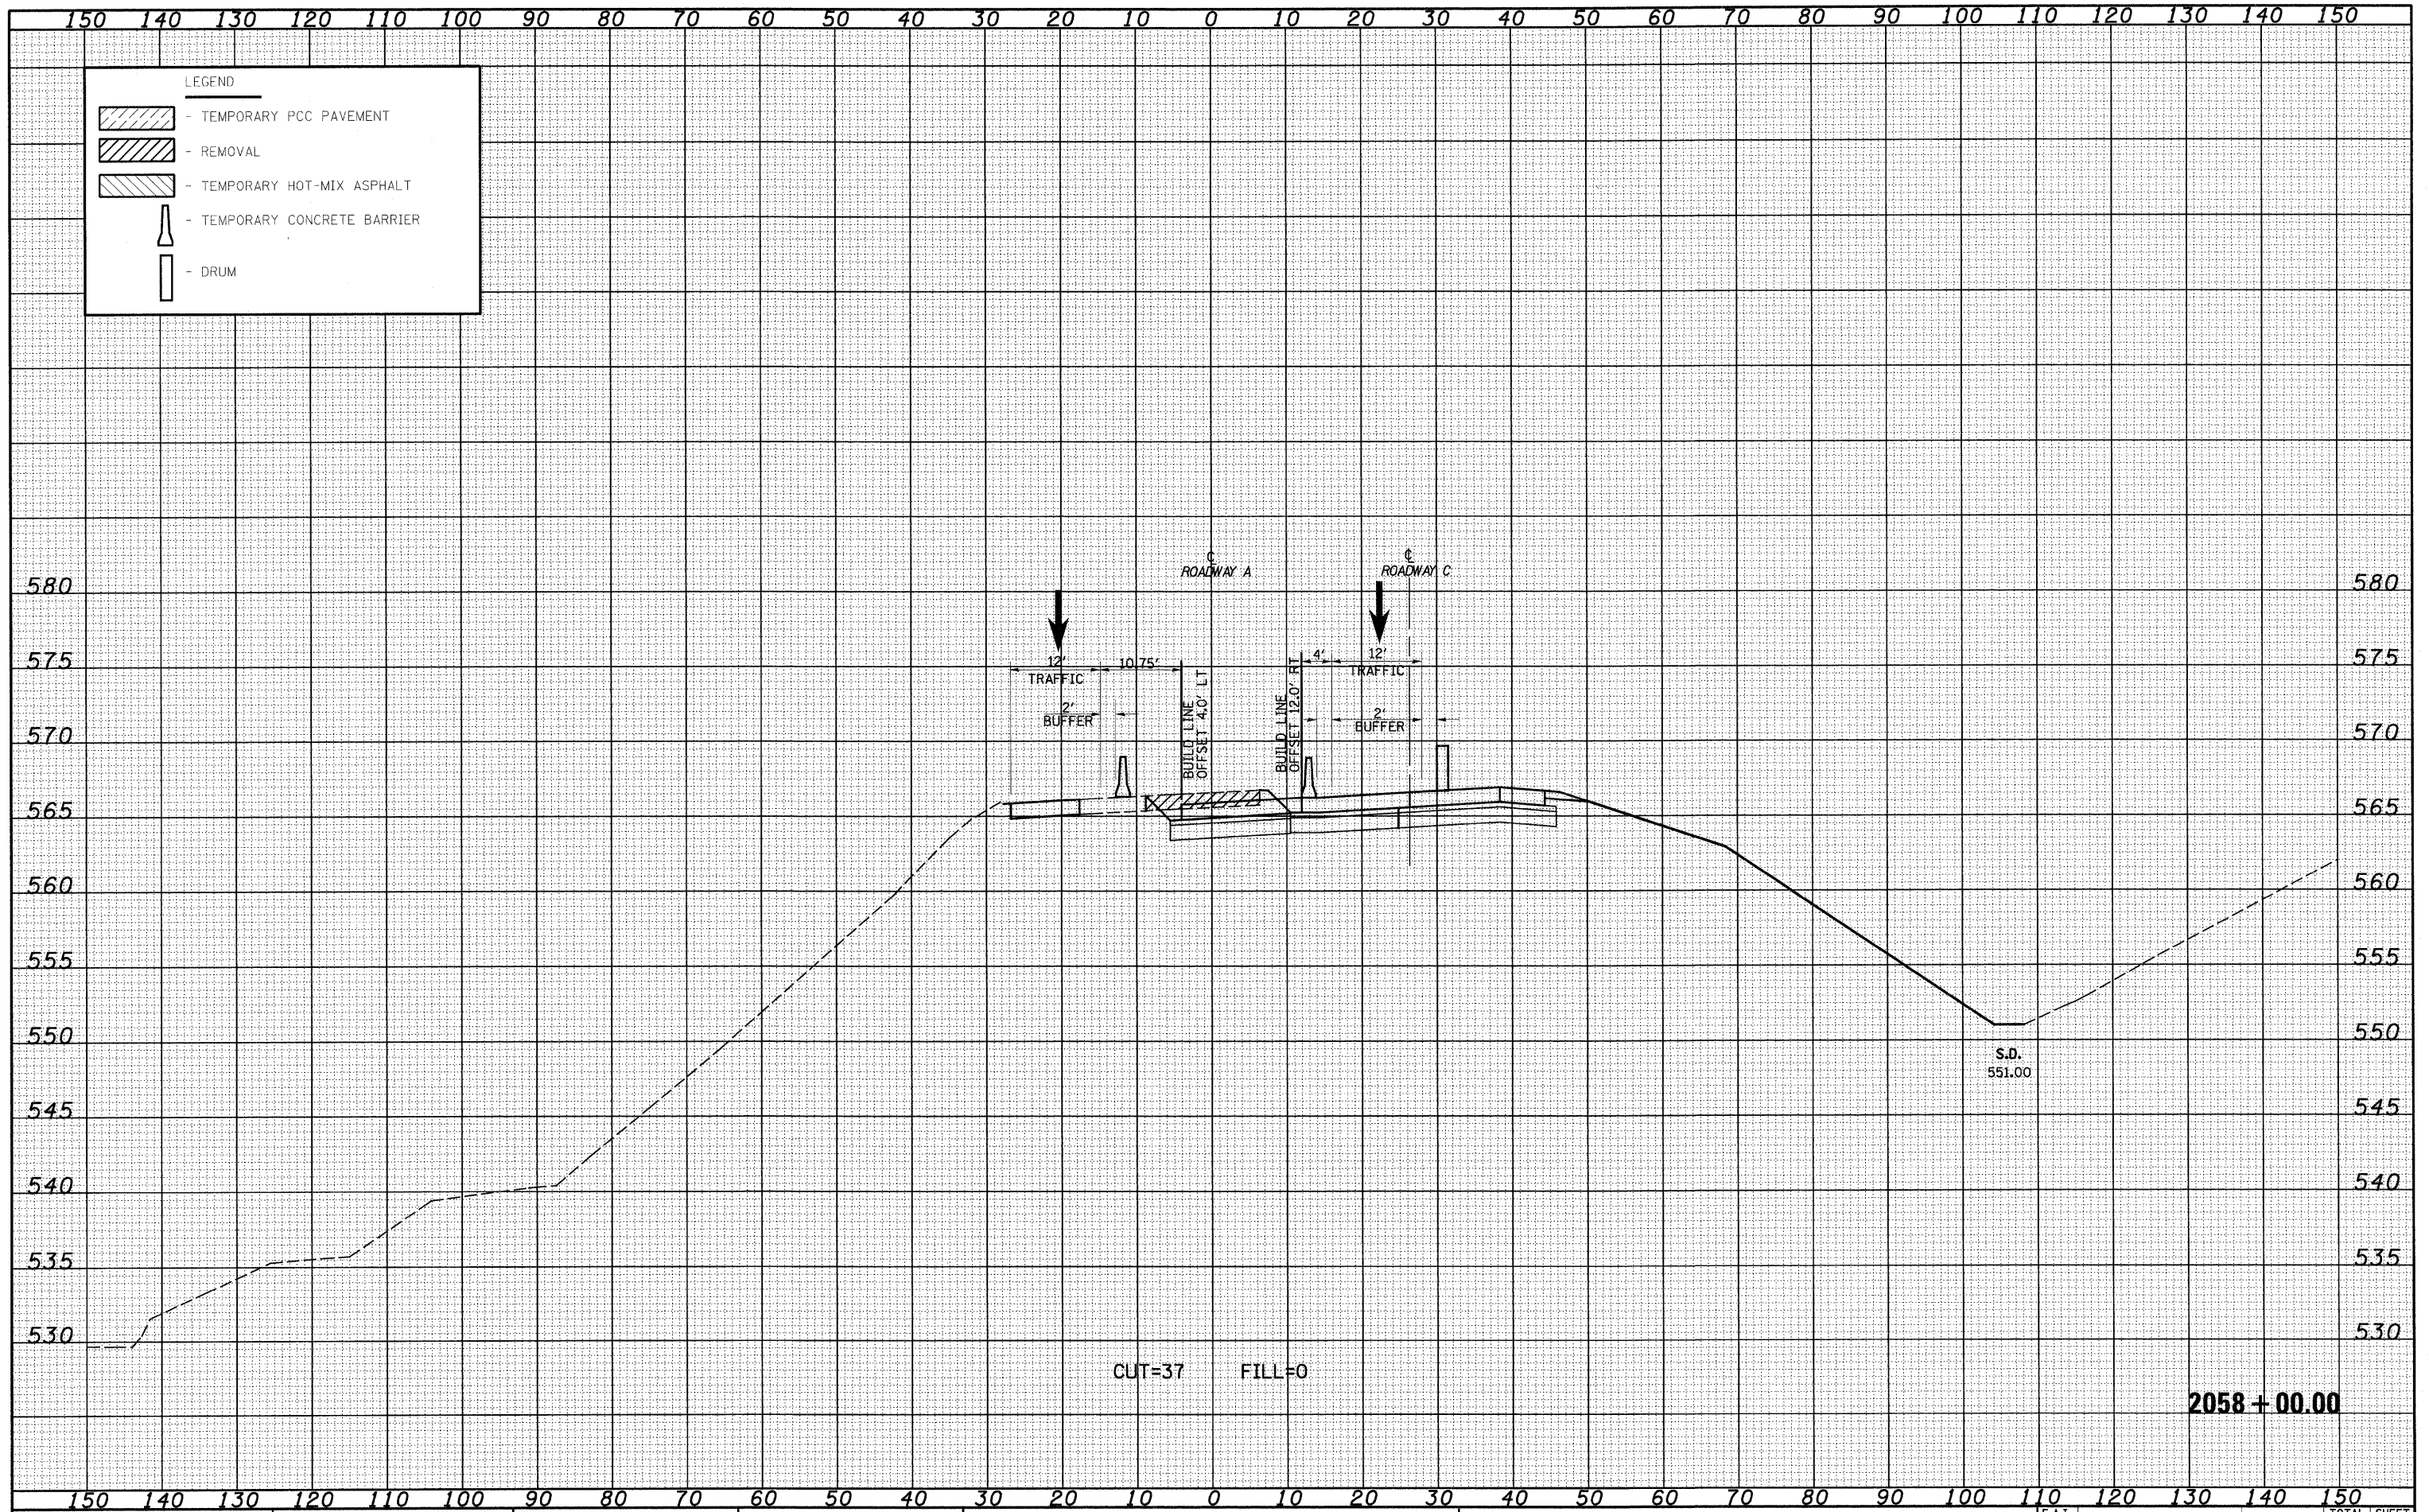

FILE NAME =
 S:\Project\103\103-70\103-70.dwg

USER NAME = Linda
 DESIGNED - JWS
 DRAWN - LEC
 CHECKED - BRM
 DATE - 2-25-08

REVISD -
 REVISD -
 REVISD -
 REVISD -

STATE OF ILLINOIS
 DEPARTMENT OF TRANSPORTATION

MAINTENANCE OF TRAFFIC SOUTH TRI LEVEL - ROADWAY A (STAGE 1C)
 SCALE: 1"=10'
 SHEET NO. 5 OF 10 SHEETS
 STA. 2058+00.00 TO STA. 2058+00.00

F.A.I. RTE. 57/70
 SECTION (25-3)R
 COUNTY EFFINGHAM
 TOTAL SHEETS 1416
 SHEET NO. 1177
 CONTRACT NO. 74296
 ILLINOIS FED. AID PROJECT

2058 + 00.00