


DATE	
BY	
FINAL SURVEY	
TEMP. PLATE	
NOTE BOOK	
AREAS CHECKED	
NO.	

DATE	
BY	
ORIGINAL SURVEY	
TEMP. PLATE	
NOTE BOOK	
AREAS CHECKED	
NO.	

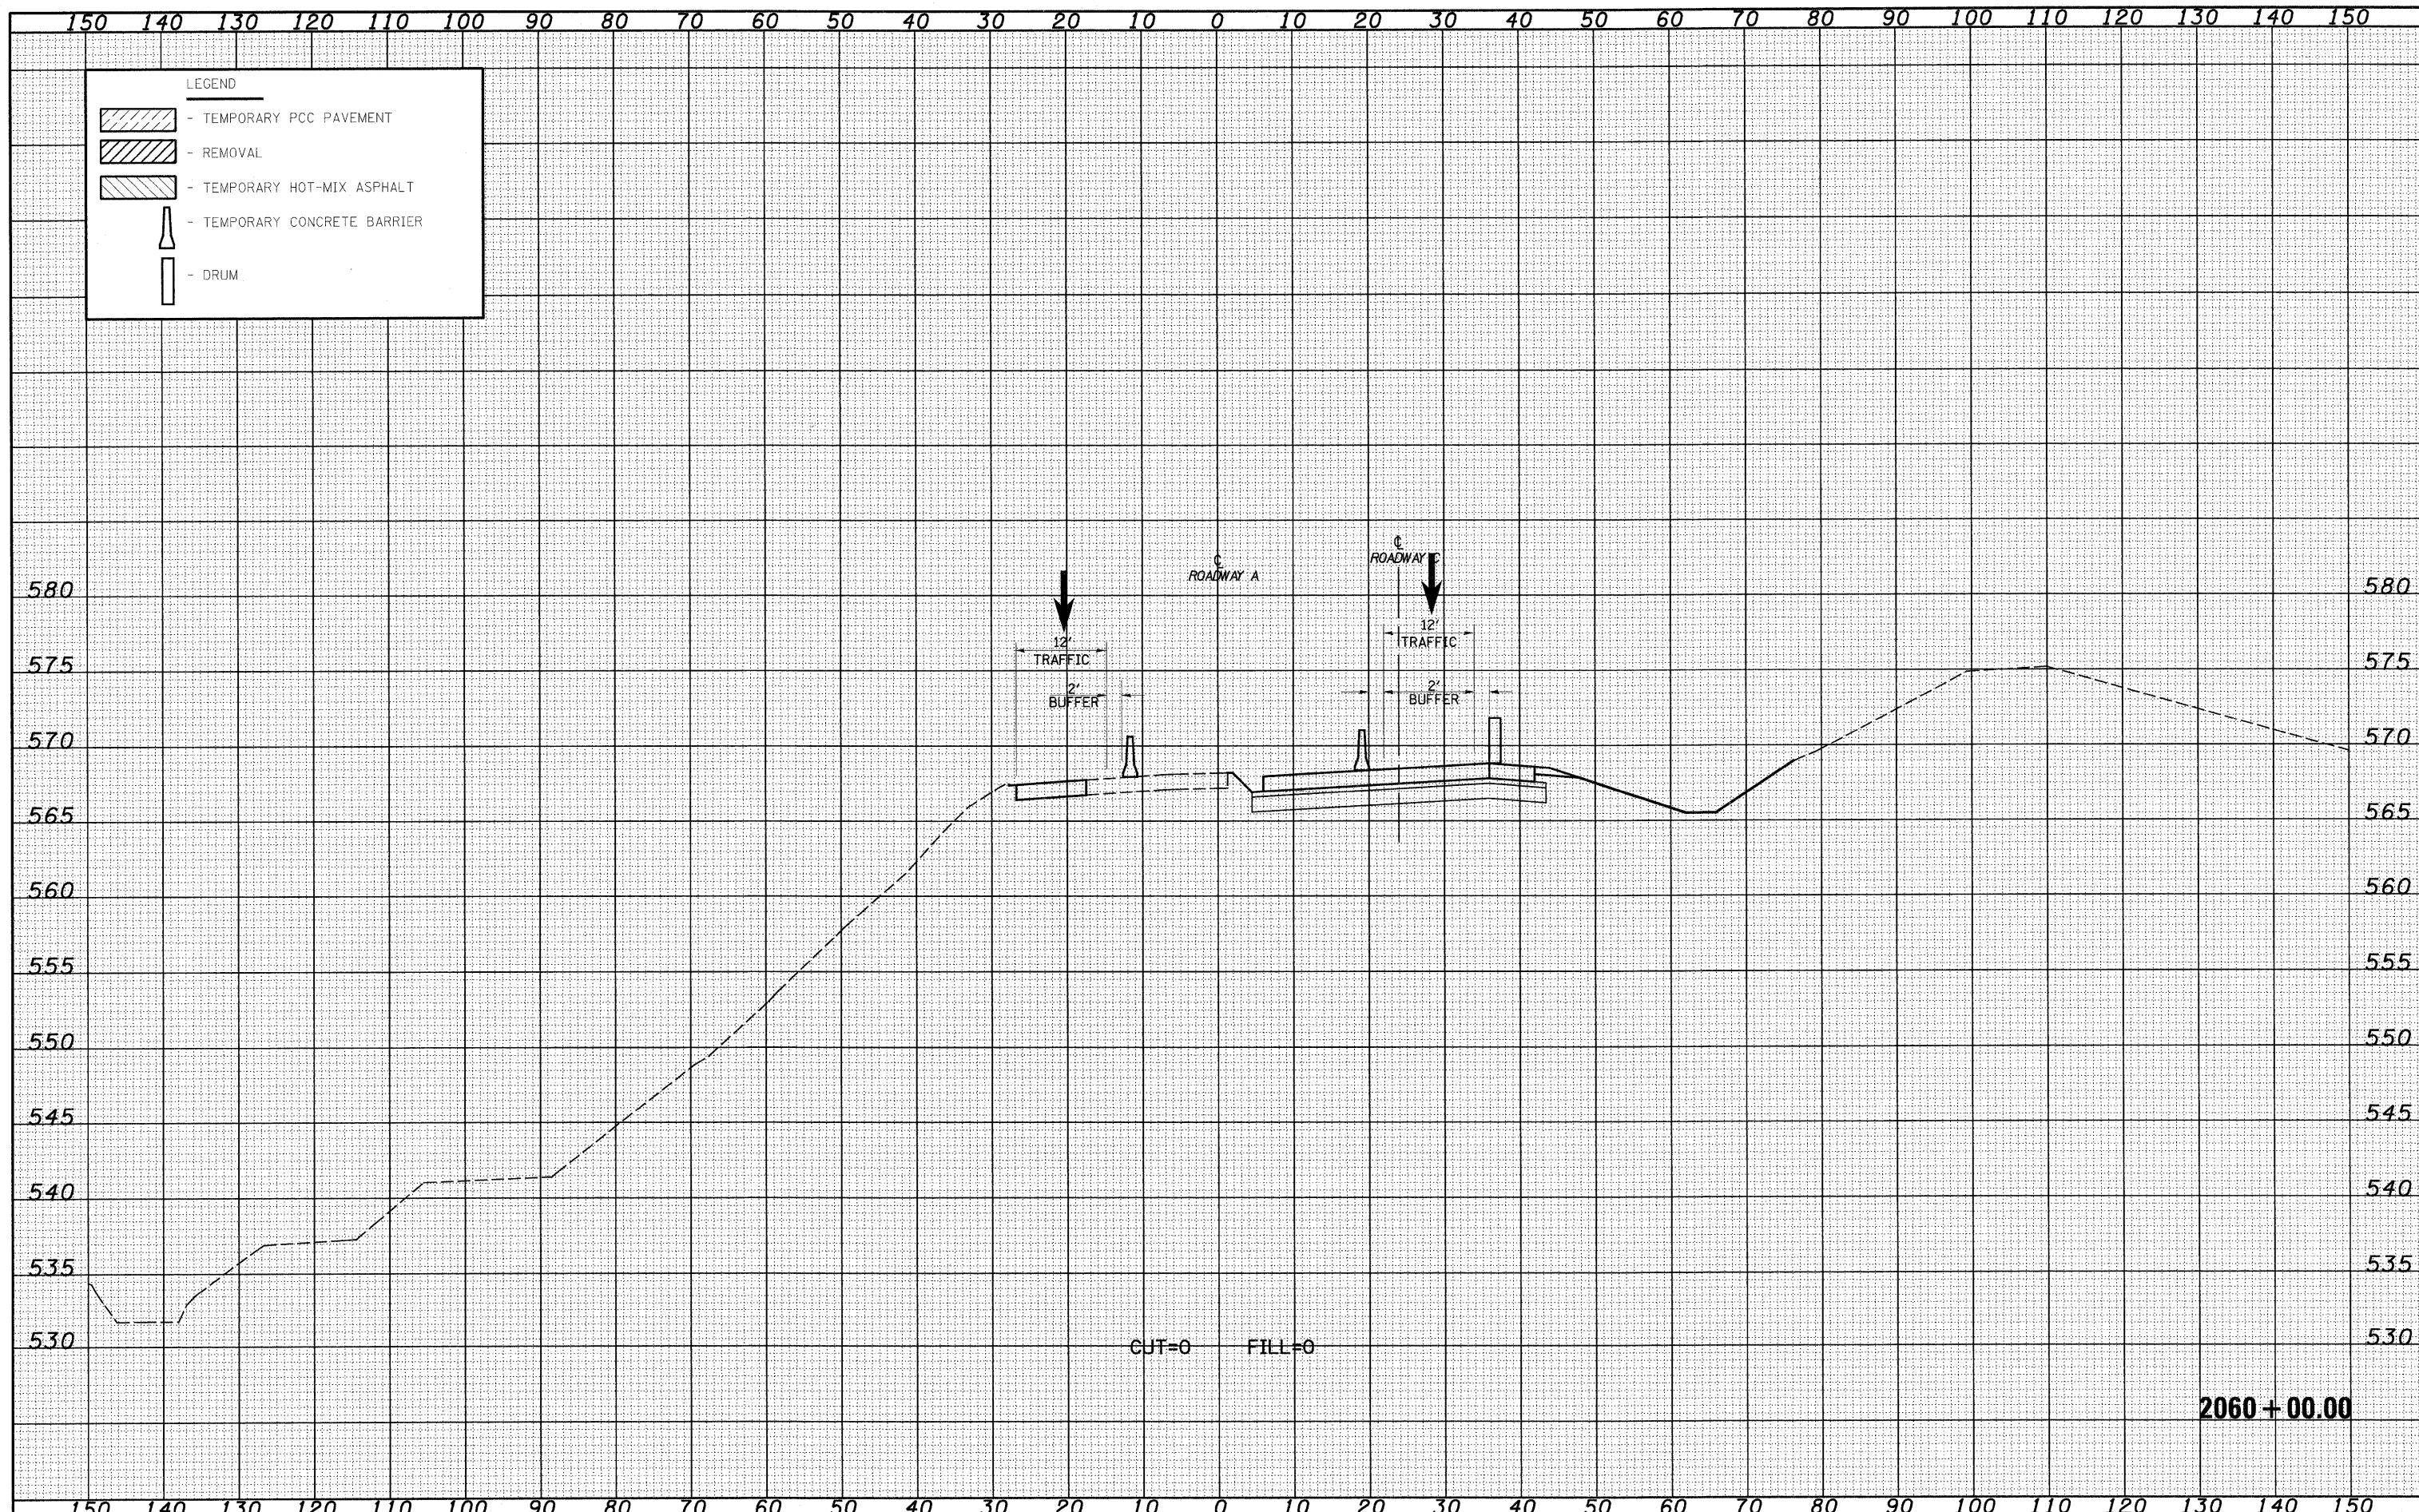

FILE NAME =	USER NAME = l1rda	DESIGNED - JWS	REVISED -	STATE OF ILLINOIS DEPARTMENT OF TRANSPORTATION	MAINTENANCE OF TRAFFIC SOUTH TRI LEVEL - ROADWAY A (STAGE 1C) SCALE: 1"=10' SHEET NO. 9 OF 10 SHEETS STA. 2060+00.00 TO STA. 2060+00.00	F.A.I. RTE.	SECTION	COUNTY	TOTAL SHEETS	SHEET NO.	
S:\projects\MS-407\25-77\p1\5 Trk\work\TDR\DWG\MS-407-25-77.dwg	PLOT SCALE = 28,00000 ' / IN.	DRAWN - LEC	REVISED -			57/70	(25-3)R	EFFINGHAM	1416	1181	
PLOT DATE = 2/10/2010	DATE - 2-25-08	CHECKED - BRM	REVISED -			CONTRACT NO. 74296		ILLINOIS FED. AID PROJECT			
		DATE - 2-25-08	REVISED -								