


DATE	
BY	
FINAL SURVEY	
SURVEYED	
NOTE BOOK	
TEMPLATE	
AREAS CHECKED	
NO.	

DATE	
BY	
ORIGINAL SURVEY	
SURVEYED	
NOTE BOOK	
TEMPLATE	
AREAS CHECKED	
NO.	

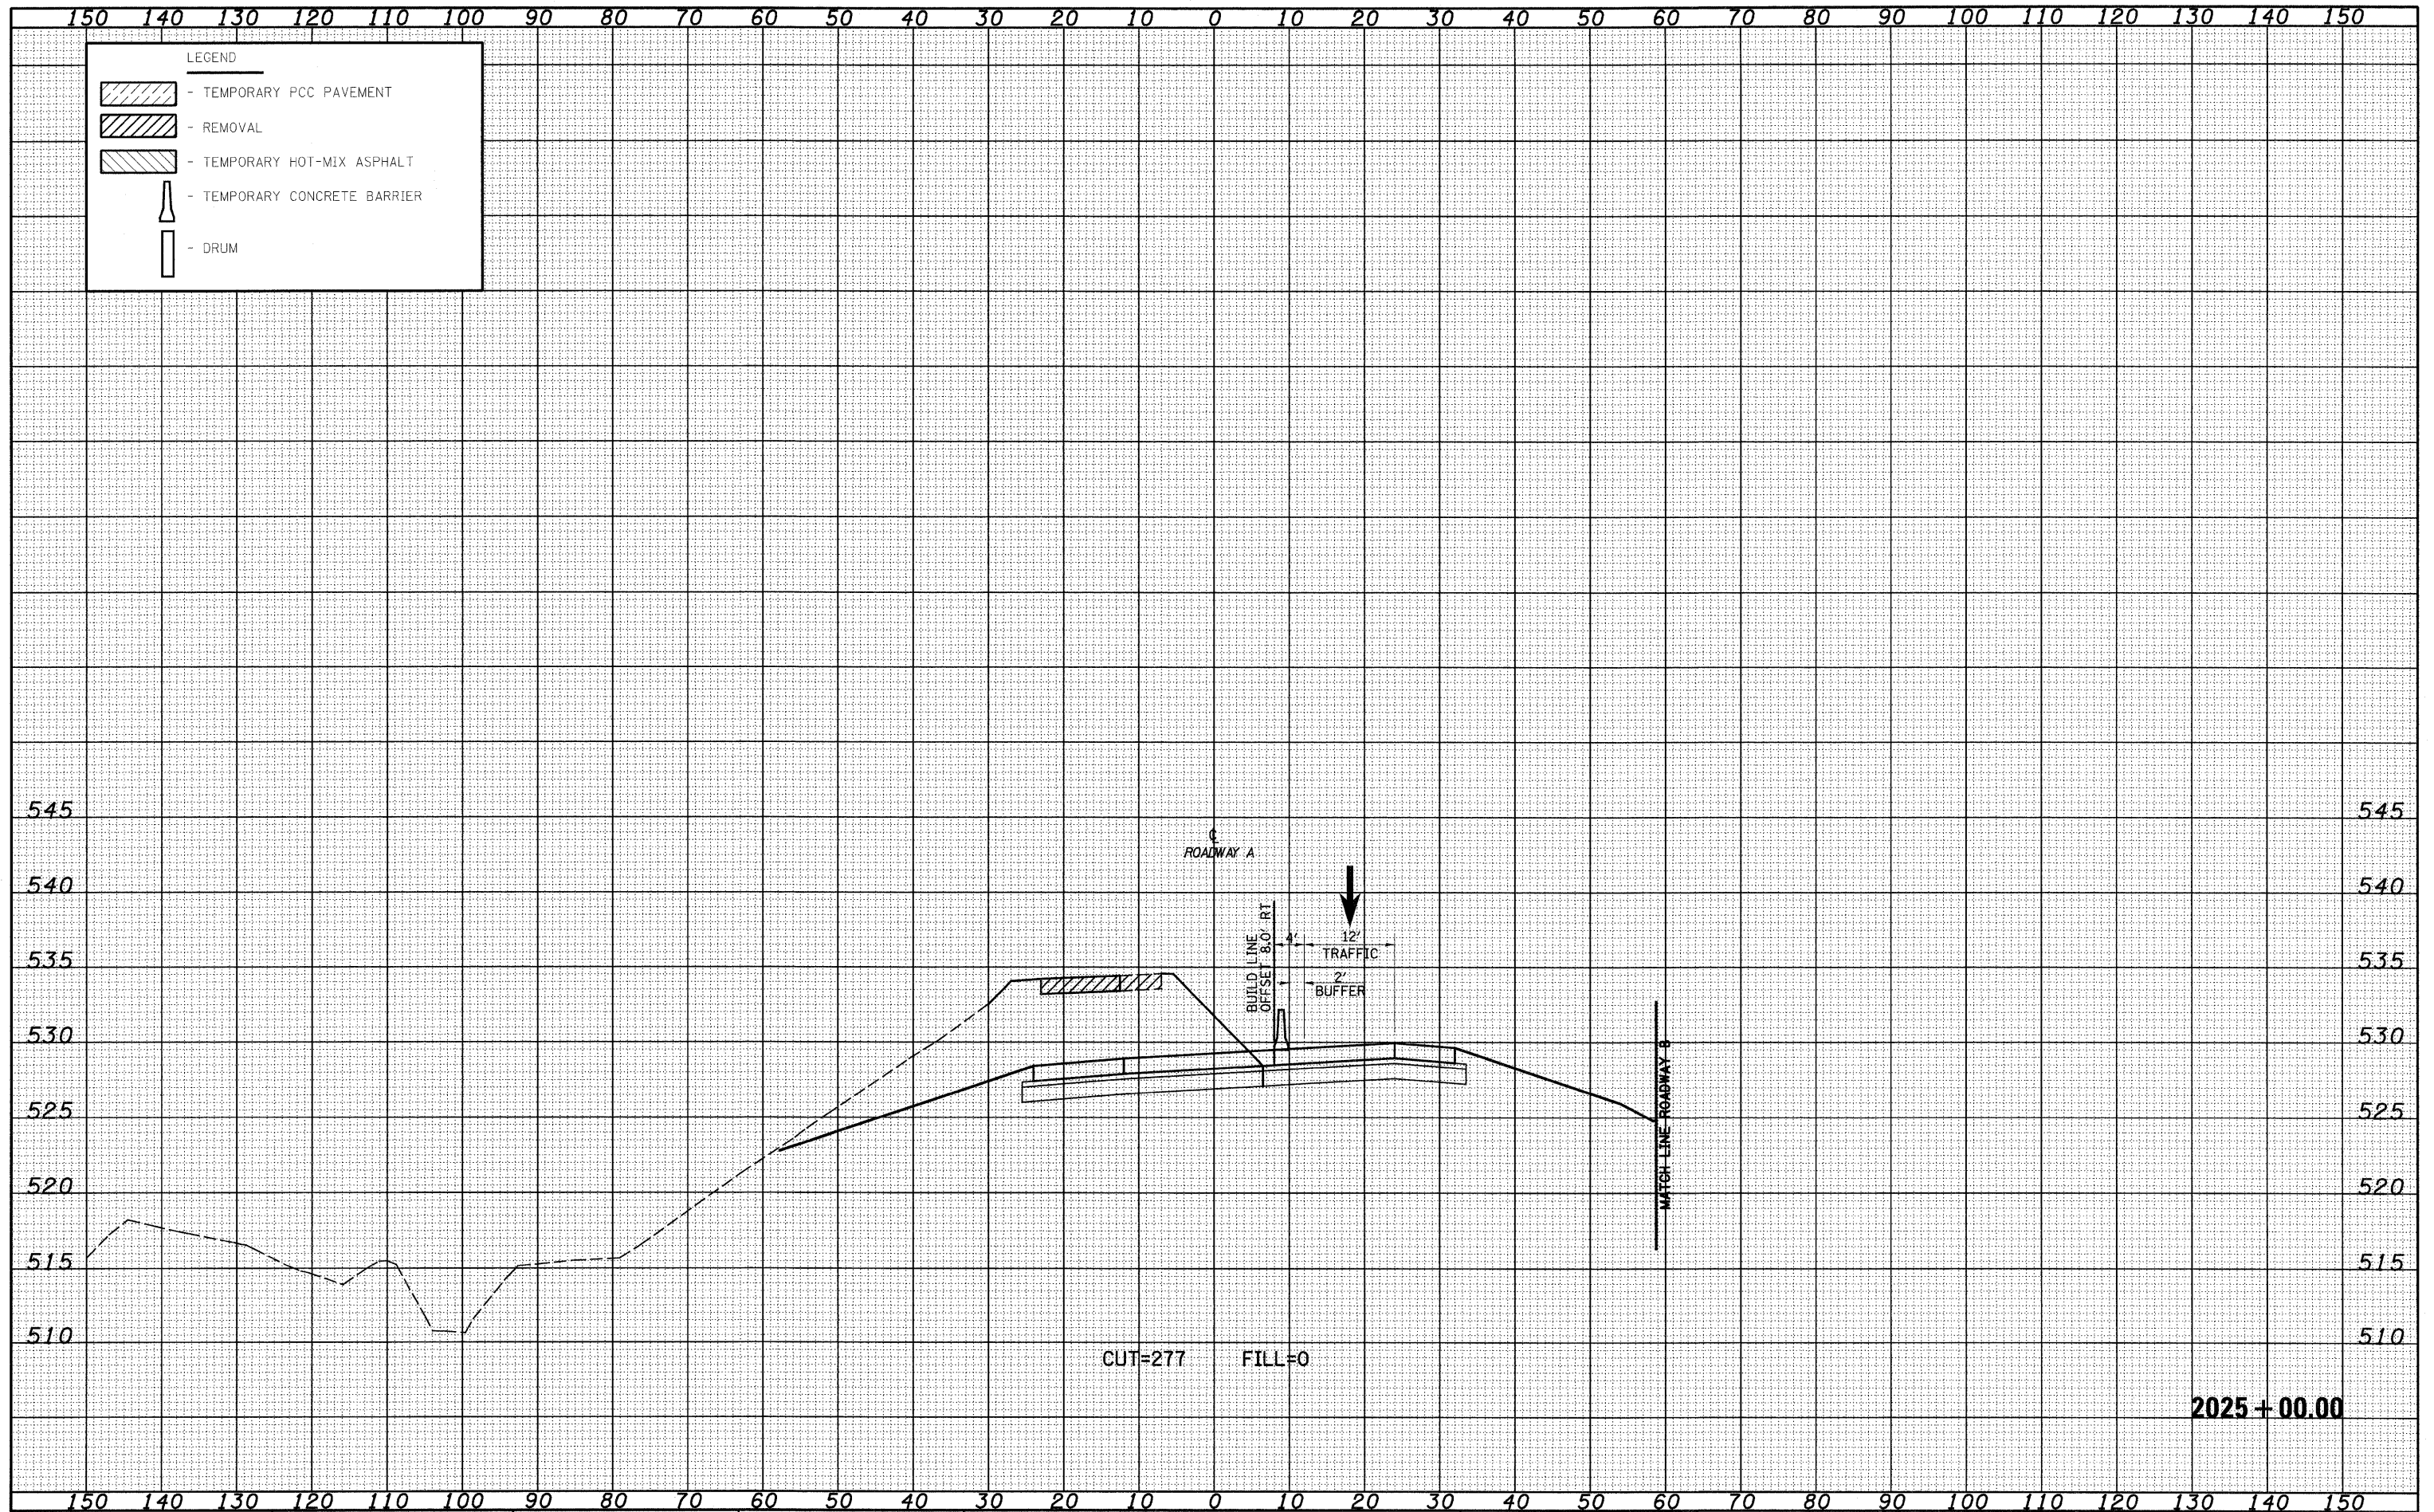

FILE NAME = S:\Project\403\403\7.17-78.dwg  
 USER NAME = linda

DESIGNED - JWS  
 DRAWN - LEC  
 CHECKED - BRM  
 DATE - 2-25-08

REVISED -  
 REVISED -  
 REVISED -  
 REVISED -

STATE OF ILLINOIS  
 DEPARTMENT OF TRANSPORTATION

MAINTENANCE OF TRAFFIC SOUTH TRI LEVEL - ROADWAY A (STAGE 2)  
 SCALE: 1"=10'  
 SHEET NO. 8 OF 73 SHEETS  
 STA. 2025+00.00 TO STA. 2025+00.00

F.A.T. RTE. 57/70  
 SECTION (25-3)R  
 COUNTY EFFINGHAM  
 TOTAL SHEETS 1416  
 SHEET NO. 1190  
 CONTRACT NO. 74296

FED. ROAD DIST. NO. ILLINOIS FED. AID PROJECT