


DATE	
BY	
FINAL SURVEY	
REVISIONS	
TEMPLATE	
NOTE BOOK	
NO.	
AREAS CHECKED	

DATE	
BY	
ORIGINAL SURVEY	
REVISIONS	
TEMPLATE	
NOTE BOOK	
NO.	
AREAS CHECKED	

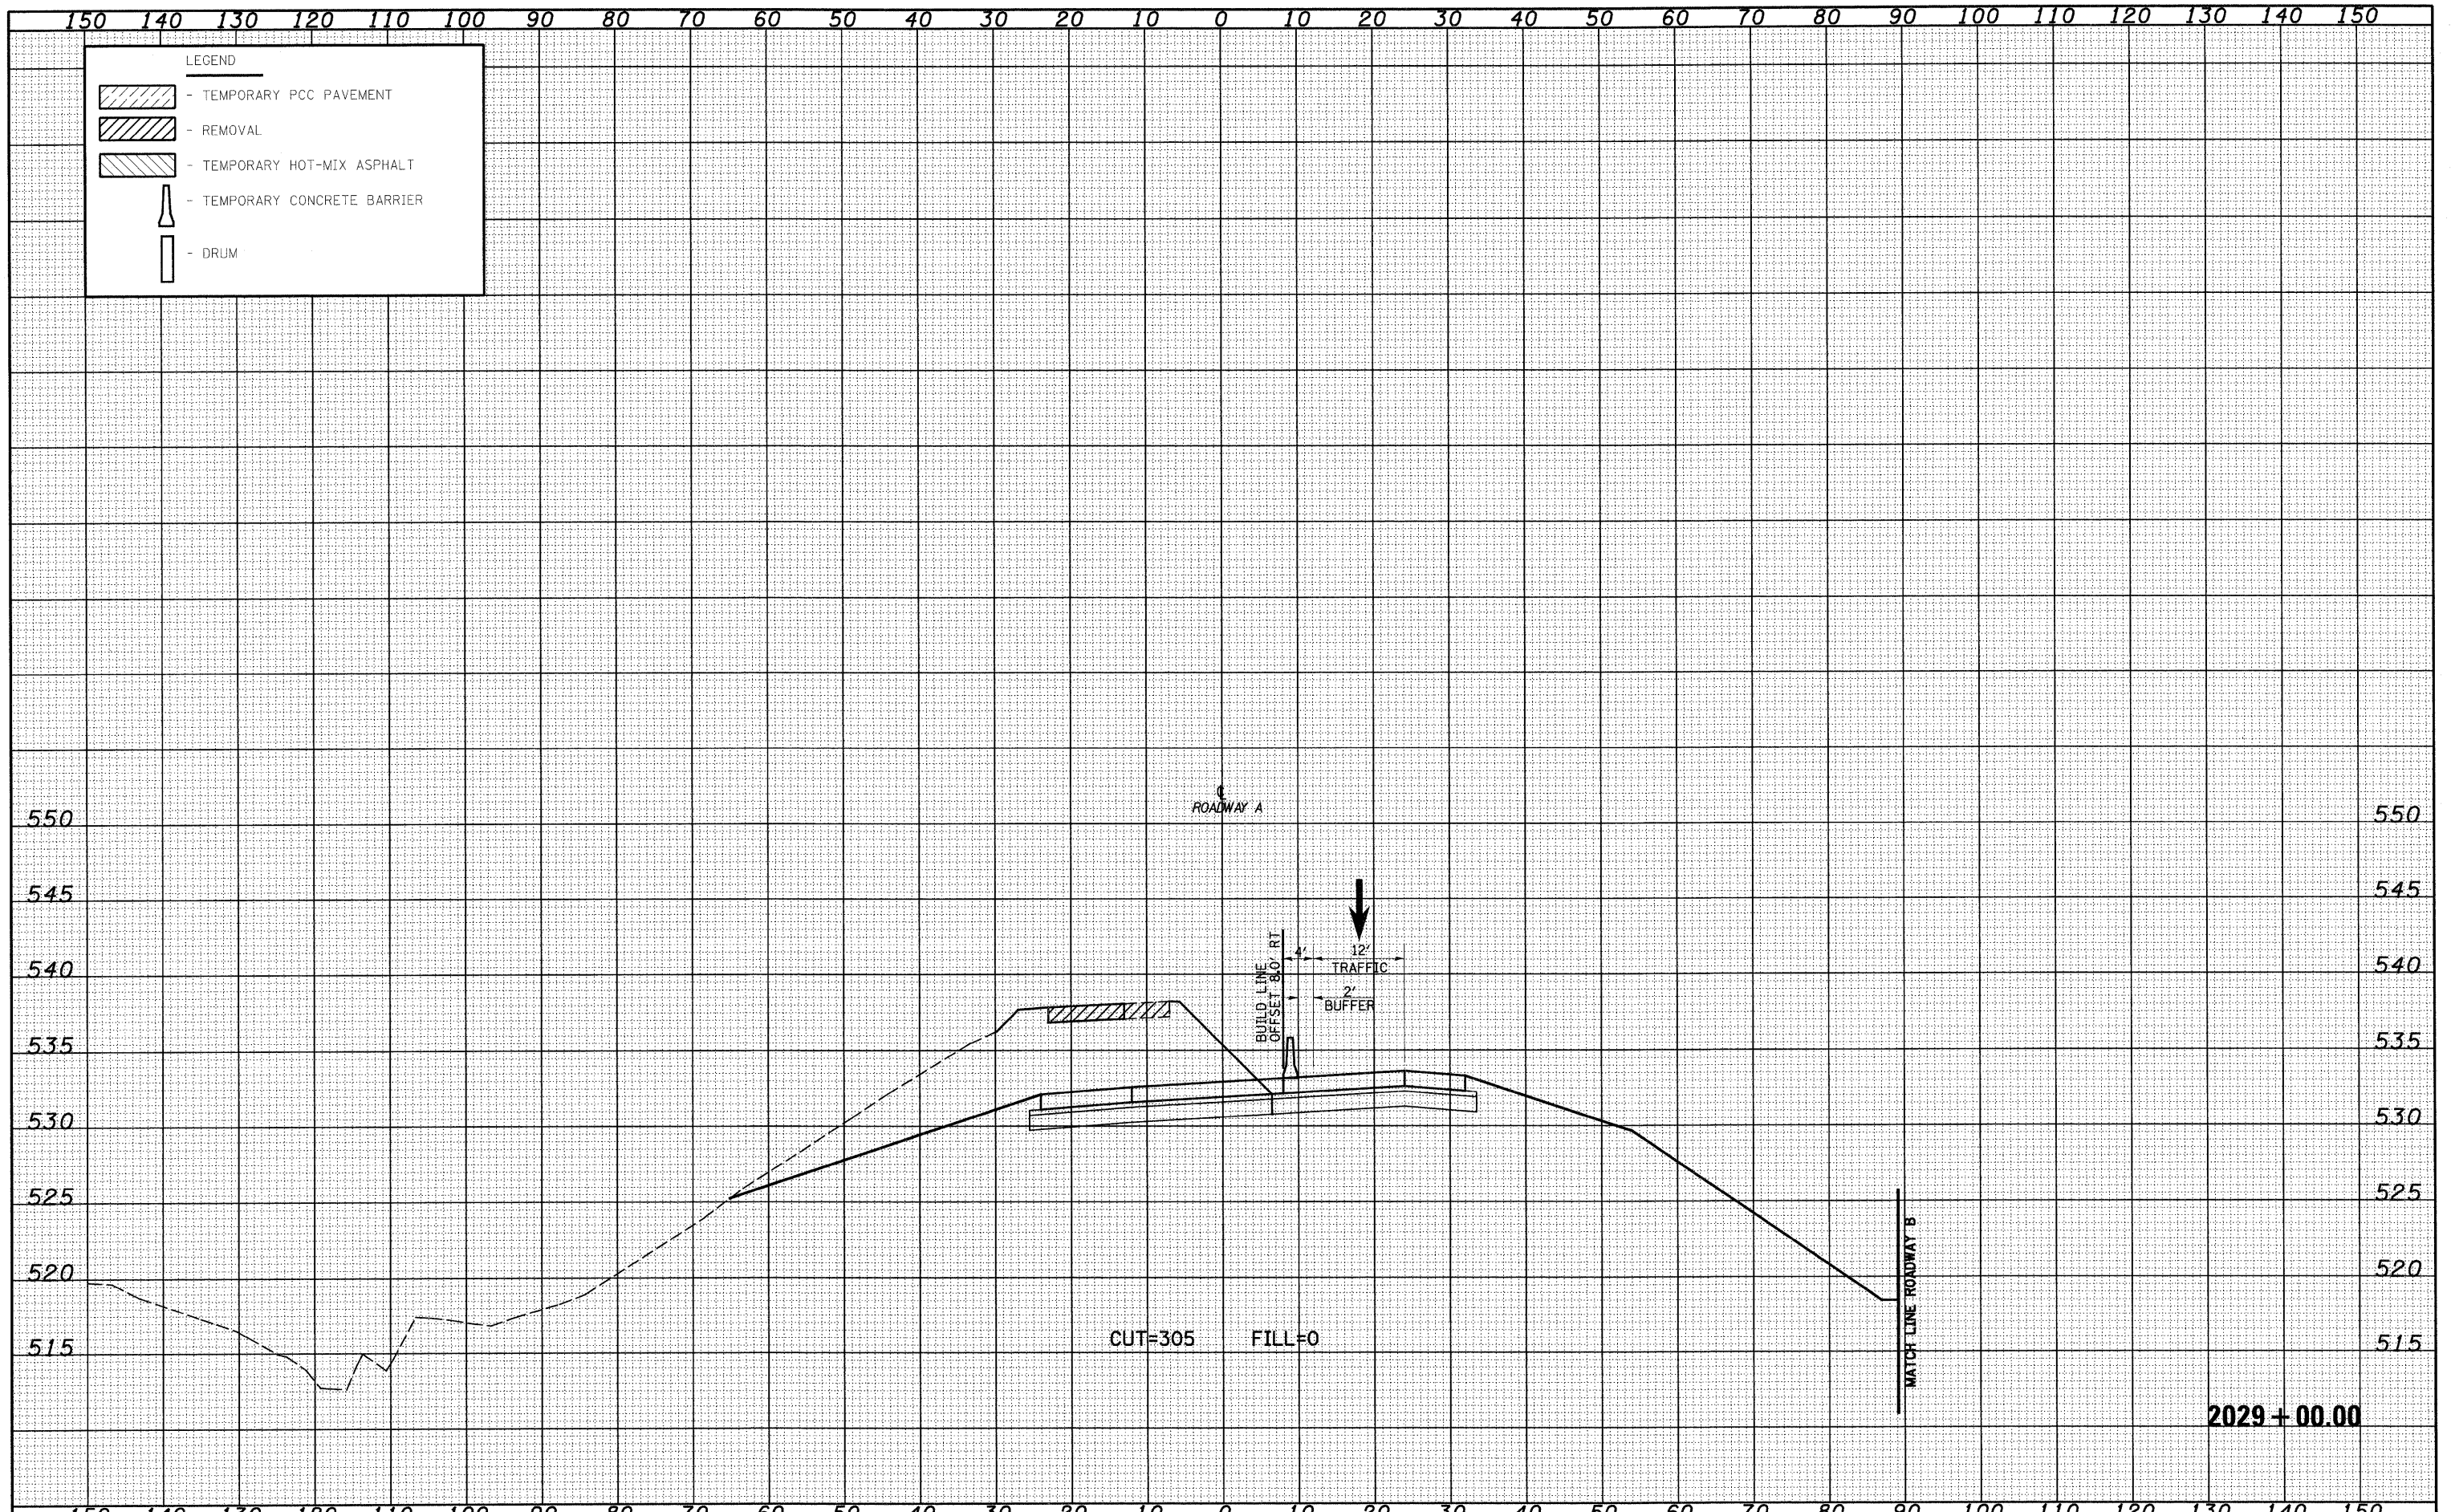

FILE NAME -	USER NAME = l1nda	DESIGNED - JWS	REVISED -	STATE OF ILLINOIS DEPARTMENT OF TRANSPORTATION	MAINTENANCE OF TRAFFIC SOUTH TRI LEVEL - ROADWAY A (STAGE 2)	F.A.I. RTE.	SECTION	COUNTY	TOTAL SHEETS	SHEET NO.	
S:\Project\102-0007-51-70\p1\5 TriLevel.DWG\DWG-52.dwg	PLOT SCALE = 20.00/000' / IN.	DRAWN - LEC	REVISED -			57/70	(25-3R)	EFFINGHAM	1416	1194	
PLOT DATE = 2/18/2019	DATE - 2-25-08	CHECKED - BRM	REVISED -			SCALE: 1"=10'		SHEET NO. 12 OF 73 SHEETS		STA. 2029+00.00 TO STA. 2029+00.00	
		DATE - 2-25-08	REVISED -			CONTRACT NO. 74296		ILLINOIS FED. AID PROJECT			