


| | |
|---------------|--|
| DATE | |
| BY | |
| SURVEYED | |
| PLOTTED | |
| NOTE BOOK | |
| AREAS CHECKED | |
| NO. | |

| | |
|---------------|--|
| DATE | |
| BY | |
| SURVEYED | |
| PLOTTED | |
| NOTE BOOK | |
| AREAS CHECKED | |
| NO. | |

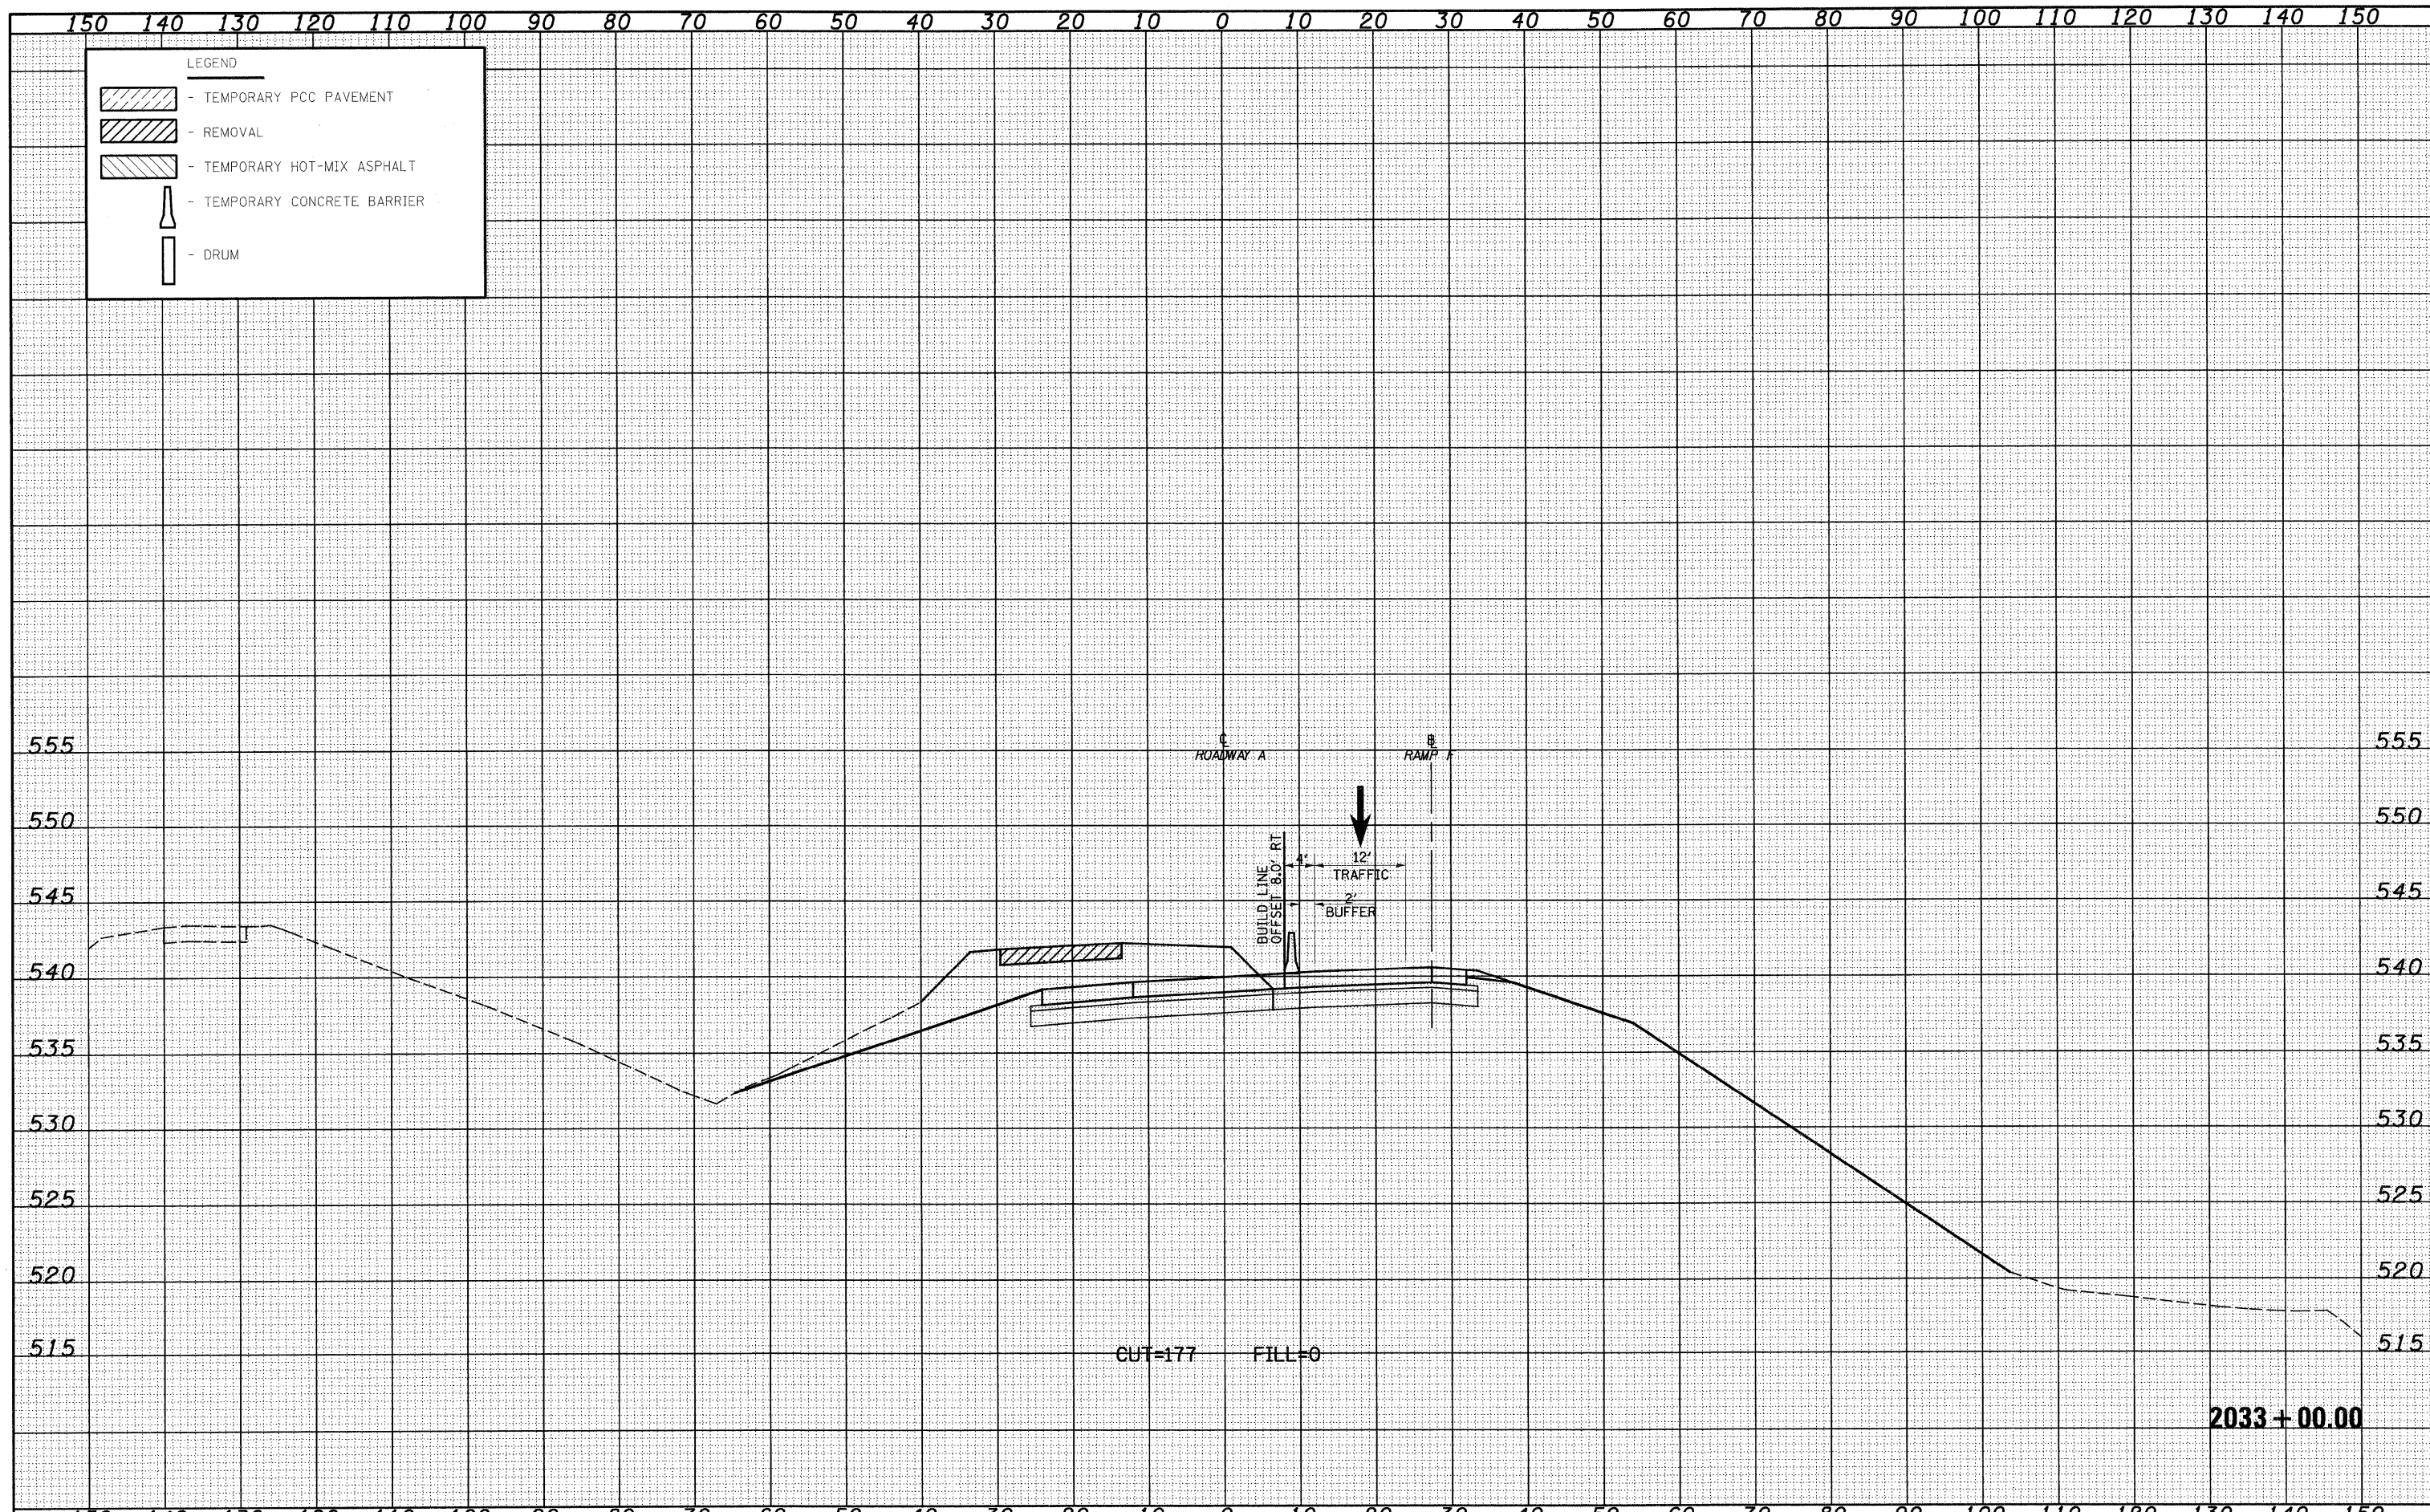

CUT=177 FILL=0

2033+00.00

| | | | | | | | | | | | |
|--|-------------------|----------------|-----------|---|---|--------------------|---------|---------------------------|--------------|------------------------------------|--|
| FILE NAME = | USER NAME = l1nda | DESIGNED - JWS | REVISED - | STATE OF ILLINOIS DEPARTMENT OF TRANSPORTATION | MAINTENANCE OF TRAFFIC SOUTH TRI LEVEL - ROADWAY A (STAGE 2) | F.A.I. RTE. | SECTION | COUNTY | TOTAL SHEETS | SHEET NO. | |
| S:\Projects\103-80072-57-70\103-80072-57.dgn | | DRAWN - LEC | REVISED - | | | 57/70 | (25-3)R | EFFINGHAM | 1416 | 1198 | |
| PLOT SCALE = 20.00000 ' / IN. | | CHECKED - BRM | REVISED - | | | CONTRACT NO. 74296 | | | | | |
| PLOT DATE = 2/10/2010 | | DATE - 2-25-08 | REVISED - | | | SCALE: 1"=10' | | SHEET NO. 16 OF 73 SHEETS | | STA. 2033+00.00 TO STA. 2033+00.00 | |