


DATE _____
 BY _____
 SURVEYED _____
 PLOTTED _____
 NOTE BOOK _____
 AREAS CHECKED _____

DATE _____
 BY _____
 SURVEYED _____
 PLOTTED _____
 NOTE BOOK _____
 AREAS CHECKED _____

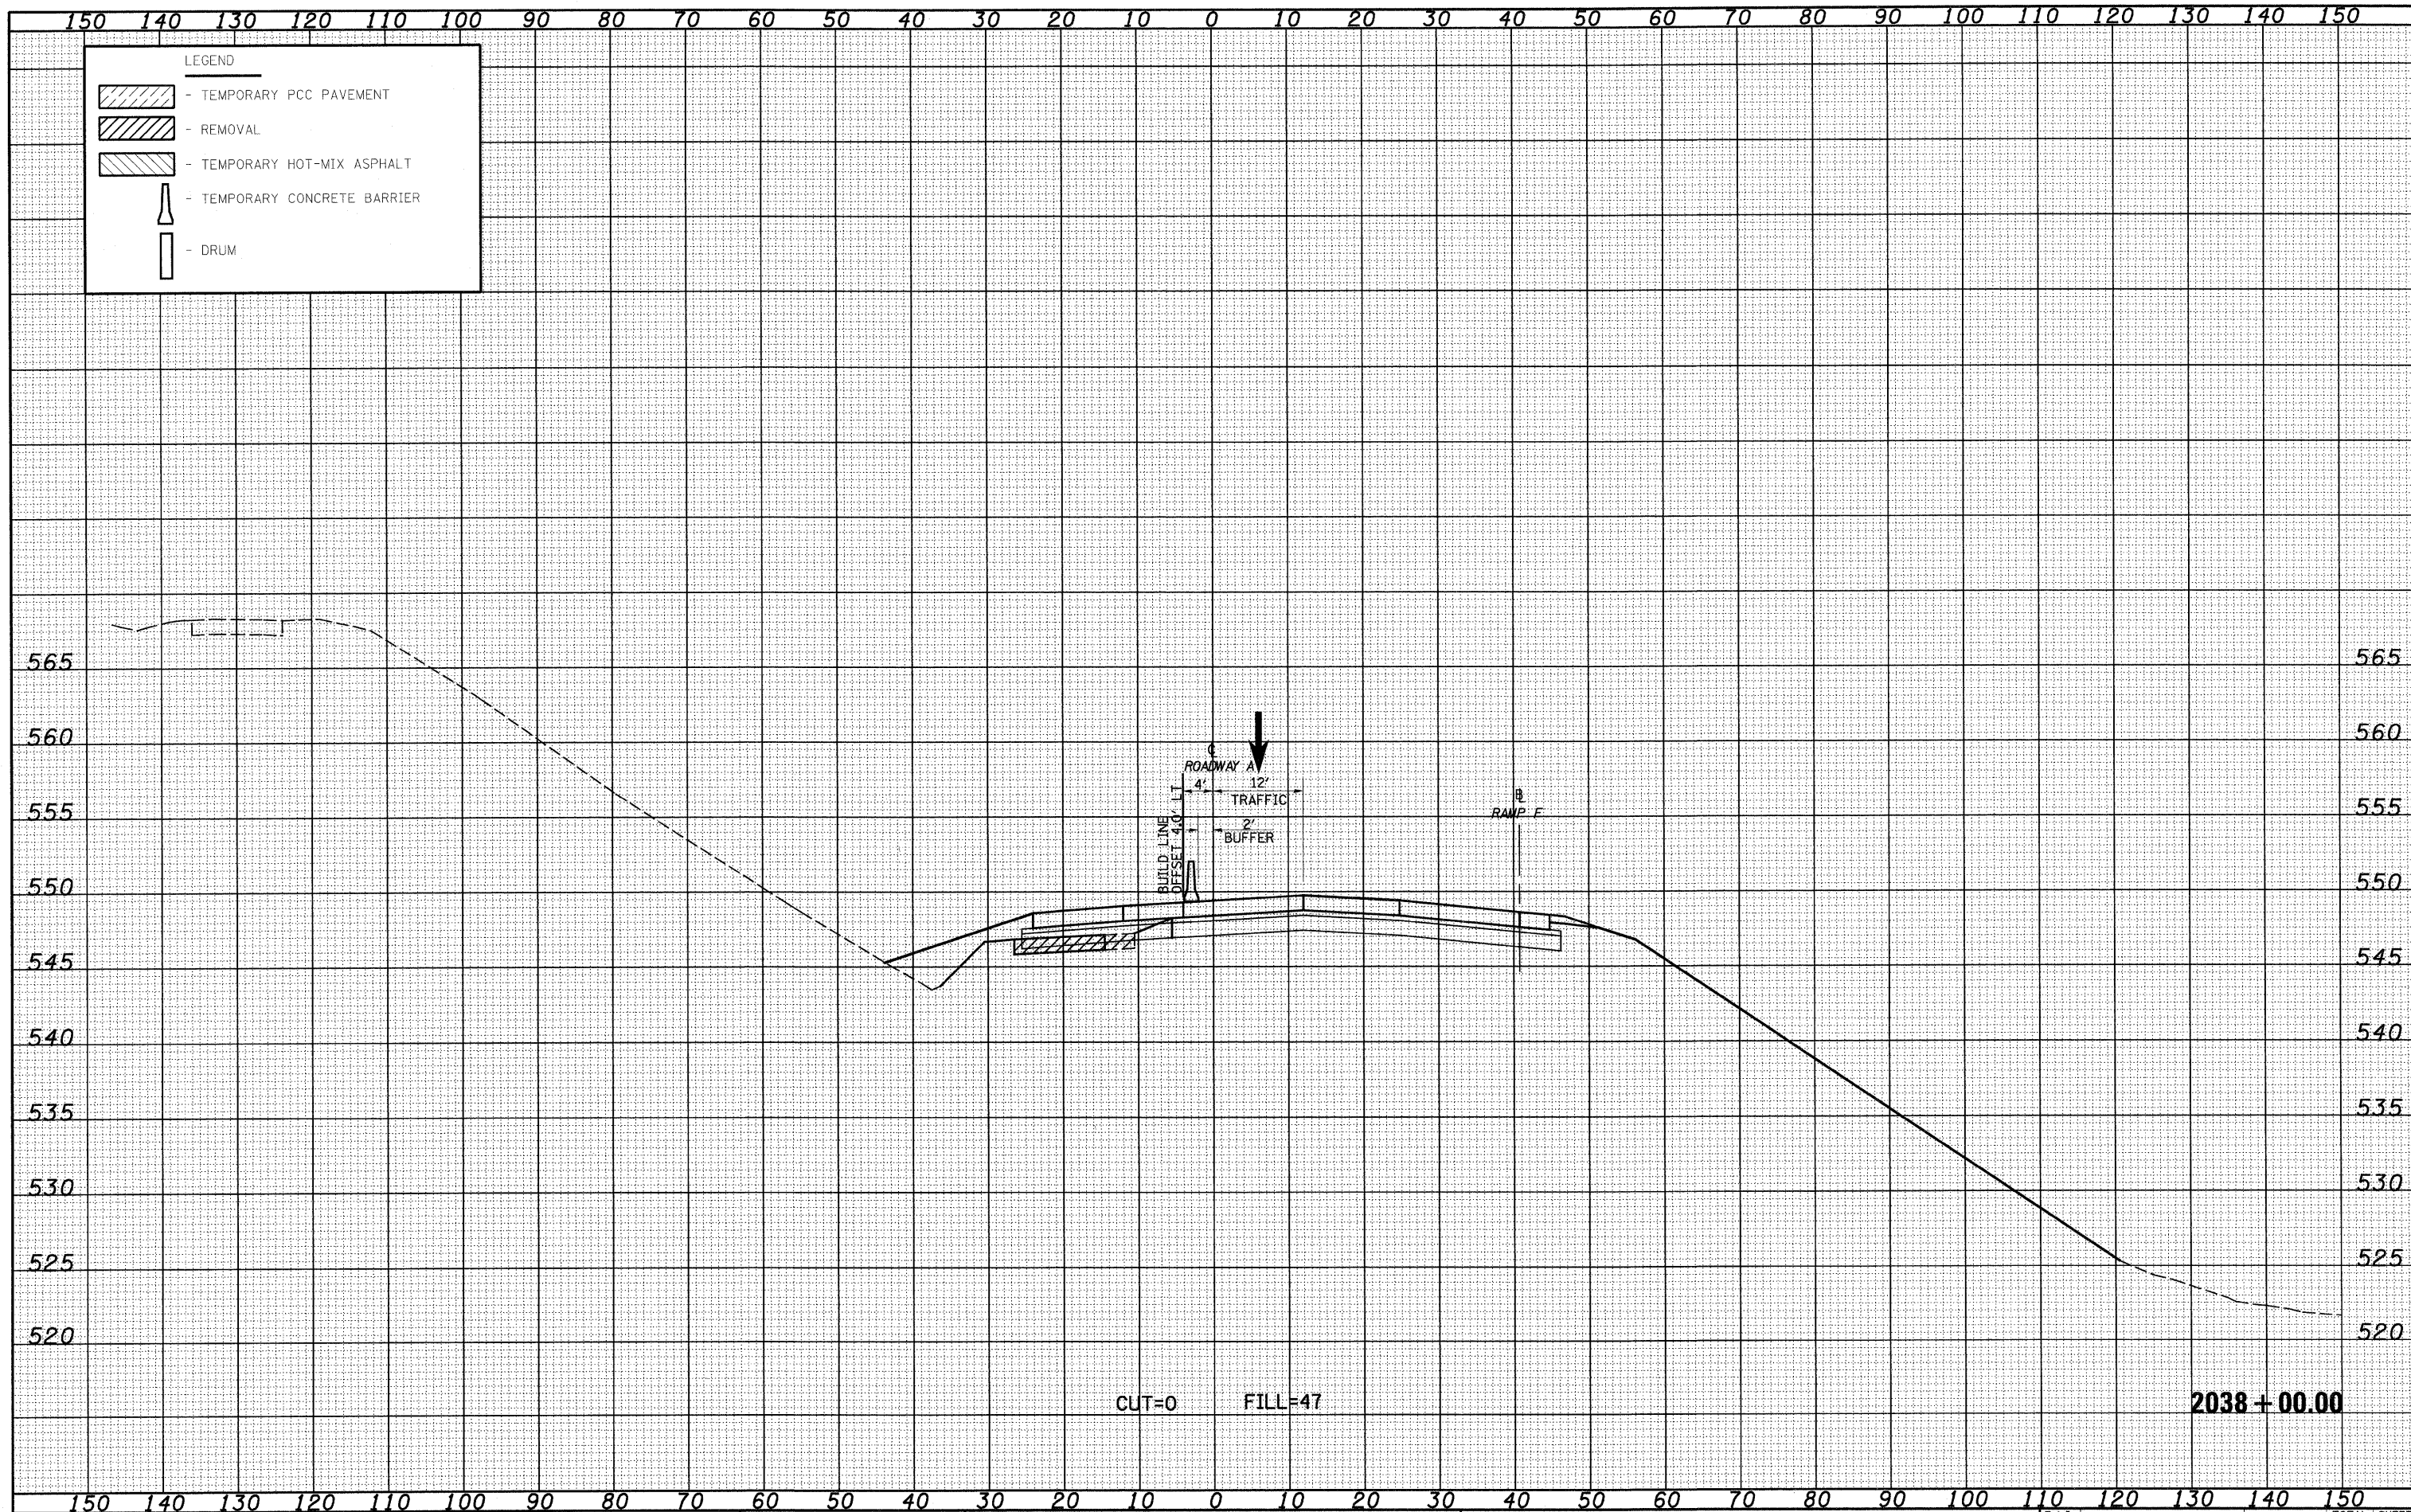

FILE NAME = S:\Projects\403-0007237-70\403-17650\WFS2.dgn

USER NAME = Linda
 DESIGNED - JWS
 DRAWN - LEC
 CHECKED - BIRM
 DATE - 2-25-08

REVISIED -
 REVISIED -
 REVISIED -
 REVISIED -

STATE OF ILLINOIS
 DEPARTMENT OF TRANSPORTATION

MAINTENANCE OF TRAFFIC SOUTH TRI LEVEL - ROADWAY A (STAGE 2)
 SCALE: 1"=10'
 SHEET NO. 22 OF 73 SHEETS
 STA. 2038+00.00 TO STA. 2038+00.00

F.A.I. RTE.	SECTION	COUNTY	TOTAL SHEETS	SHEET NO.
57/70	(25-3)R	EFFINGHAM	1416	1204
CONTRACT NO. 74296				

FED. ROAD DIST. NO. ILLINOIS FED. AID PROJECT