


DATE	
BY	
FINAL SURVEY	
SURVEY	
NOTE BOOK	
NO.	
TEMPLATES	
AREAS CHECKED	

DATE	
BY	
ORIGINAL SURVEY	
SURVEY	
NOTE BOOK	
NO.	
TEMPLATES	
AREAS CHECKED	

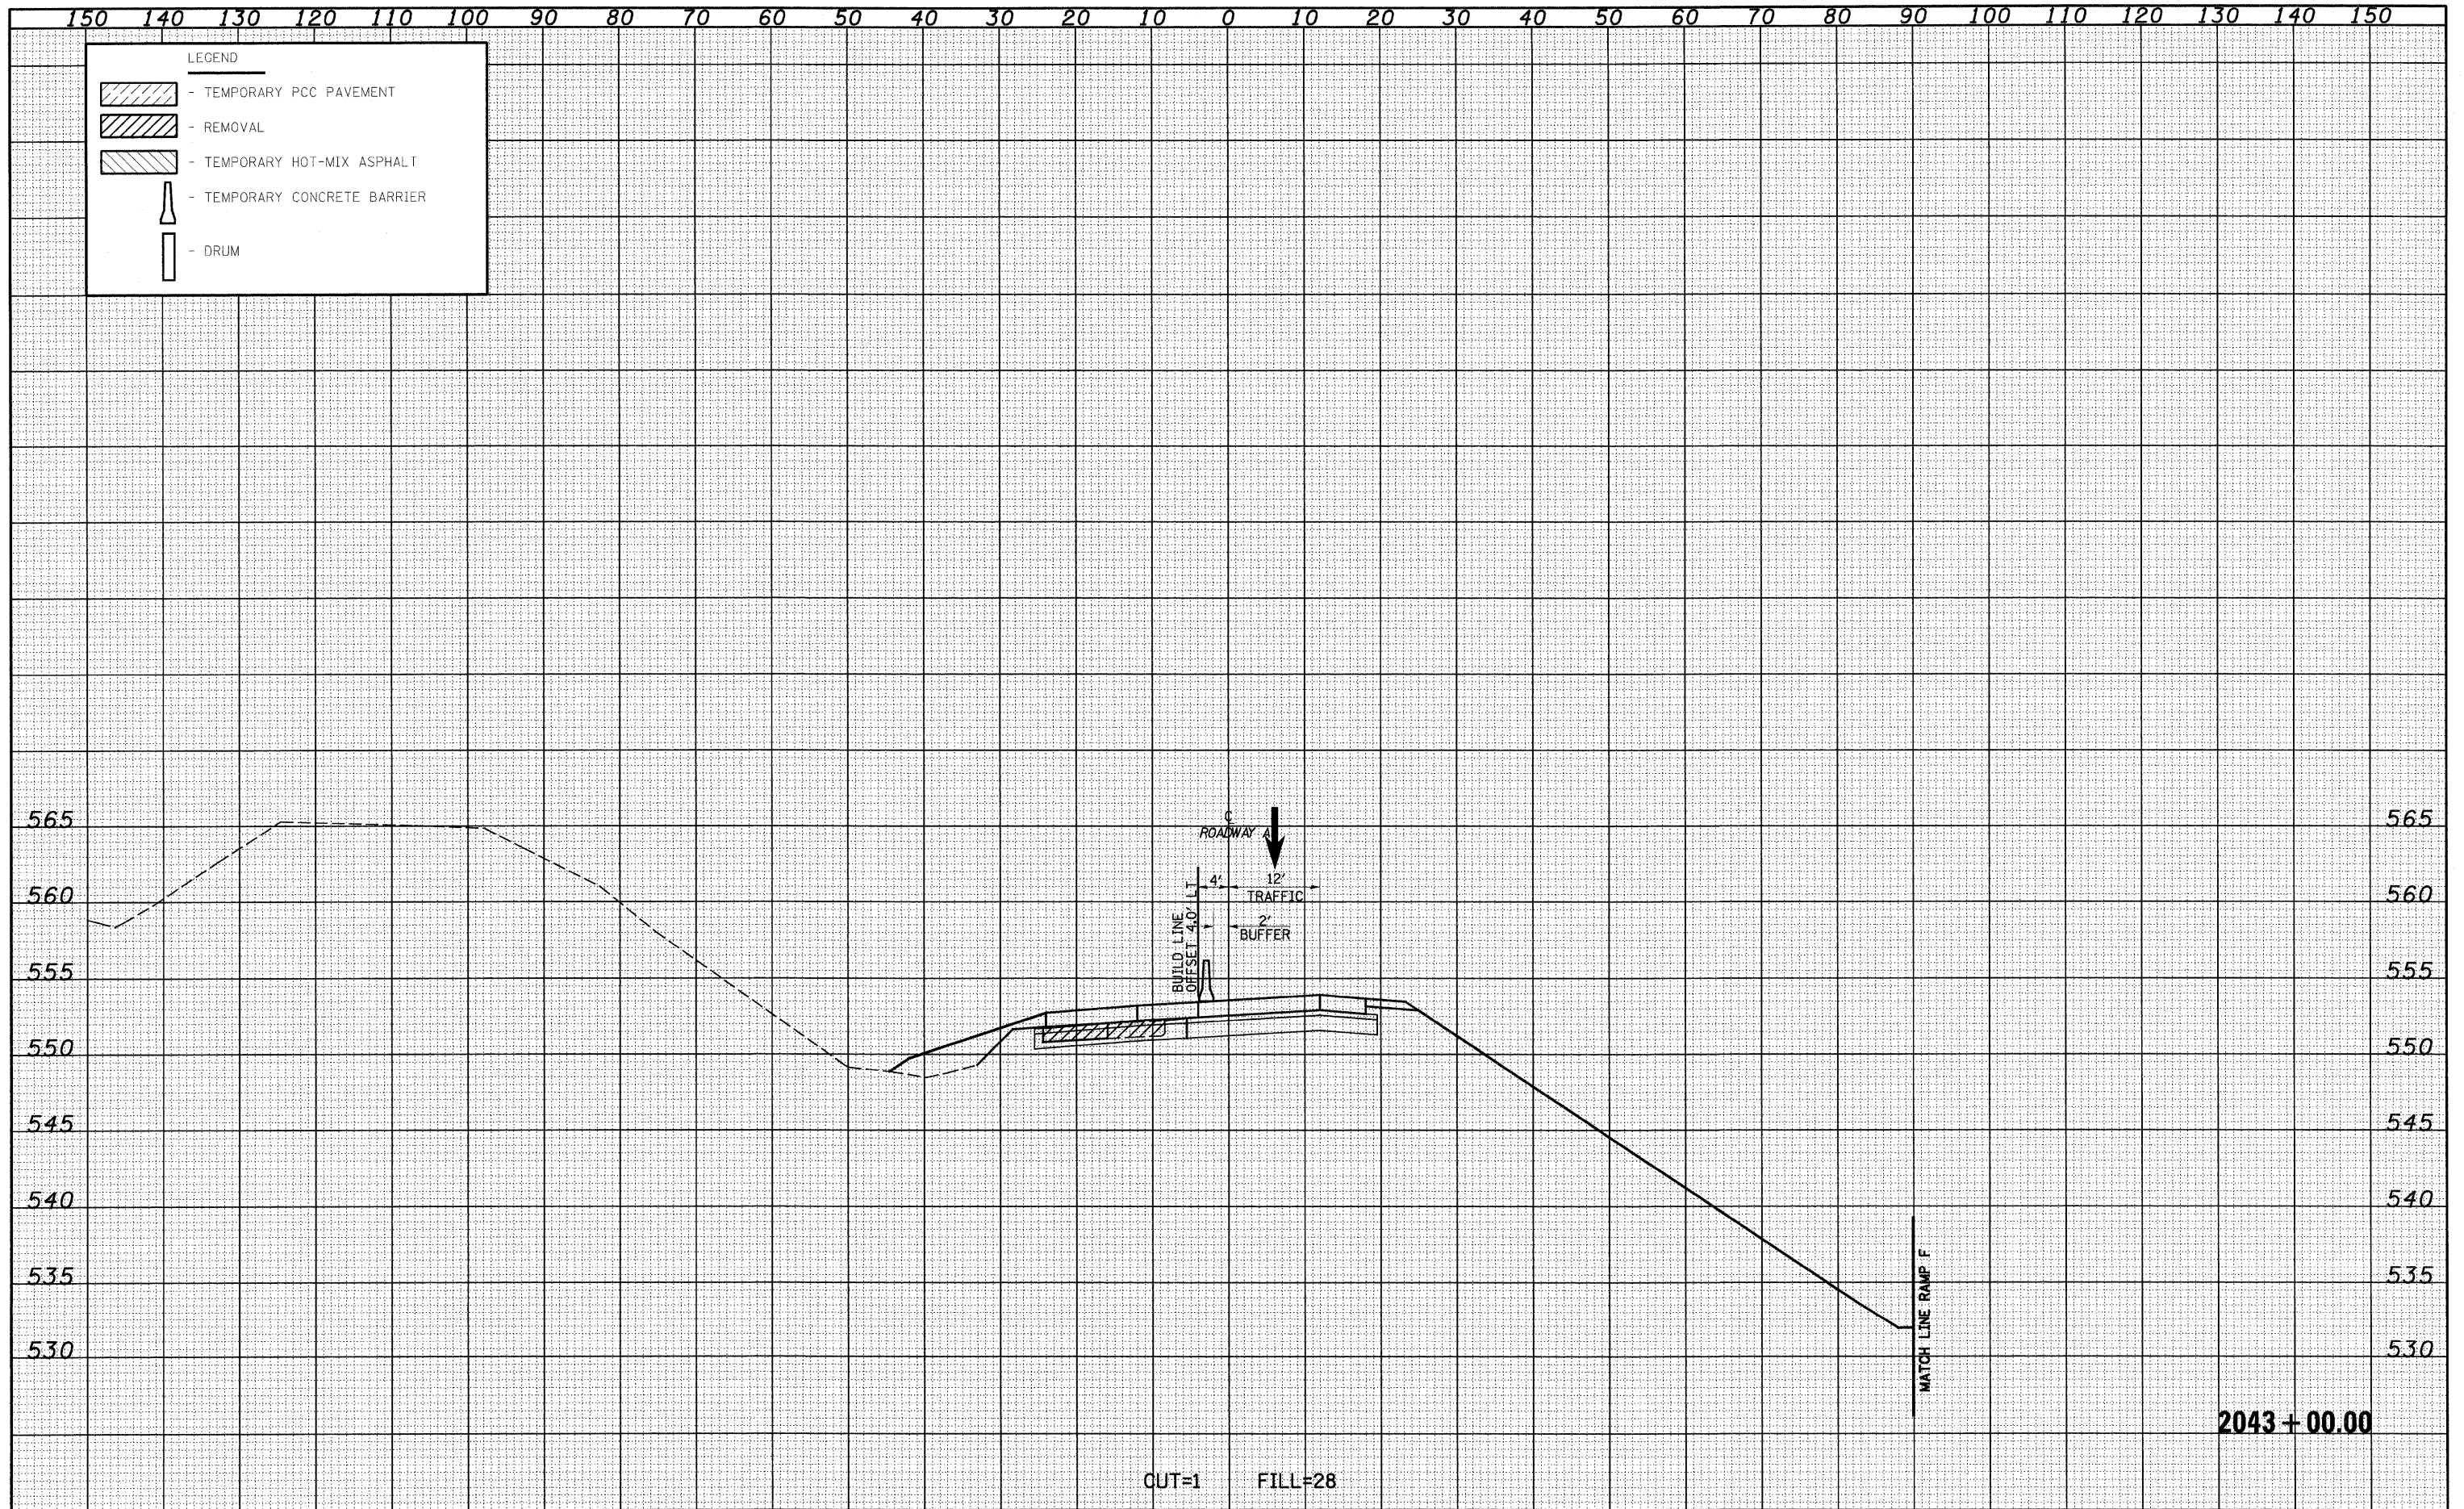

FILE NAME -	USER NAME - jinda	DESIGNED - JWS	REVISED -	STATE OF ILLINOIS DEPARTMENT OF TRANSPORTATION	MAINTENANCE OF TRAFFIC SOUTH TRI LEVEL - ROADWAY A (STAGE 2)	F.A.I. RTE. 57/70	SECTION (25-3)R	COUNTY EFFINGHAM	TOTAL SHEETS 1416	SHEET NO. 1209	
PLOT SCALE = 20.0000' / IN.		DRAWN - ILEC	REVISED -			SCALE: 1"=10'		SHEET NO. 27 OF 73 SHEETS		STA. 2043+00.00 TO STA. 2043+00.00	
PLOT DATE = 2/10/2010		CHECKED - BRM	REVISED -			CONTRACT NO. 74296		FED. ROAD DIST. NO. ILLINOIS FED. AID PROJECT			
		DATE - 2-25-08	REVISED -								