


DATE	
BY	
FINAL SURVEY	
NOTE BOOK	
NO.	
SURVEYED	
TEMPLATE	
AREAS CHECKED	

DATE	
BY	
ORIGINAL SURVEY	
NOTE BOOK	
NO.	
SURVEYED	
TEMPLATE	
AREAS CHECKED	

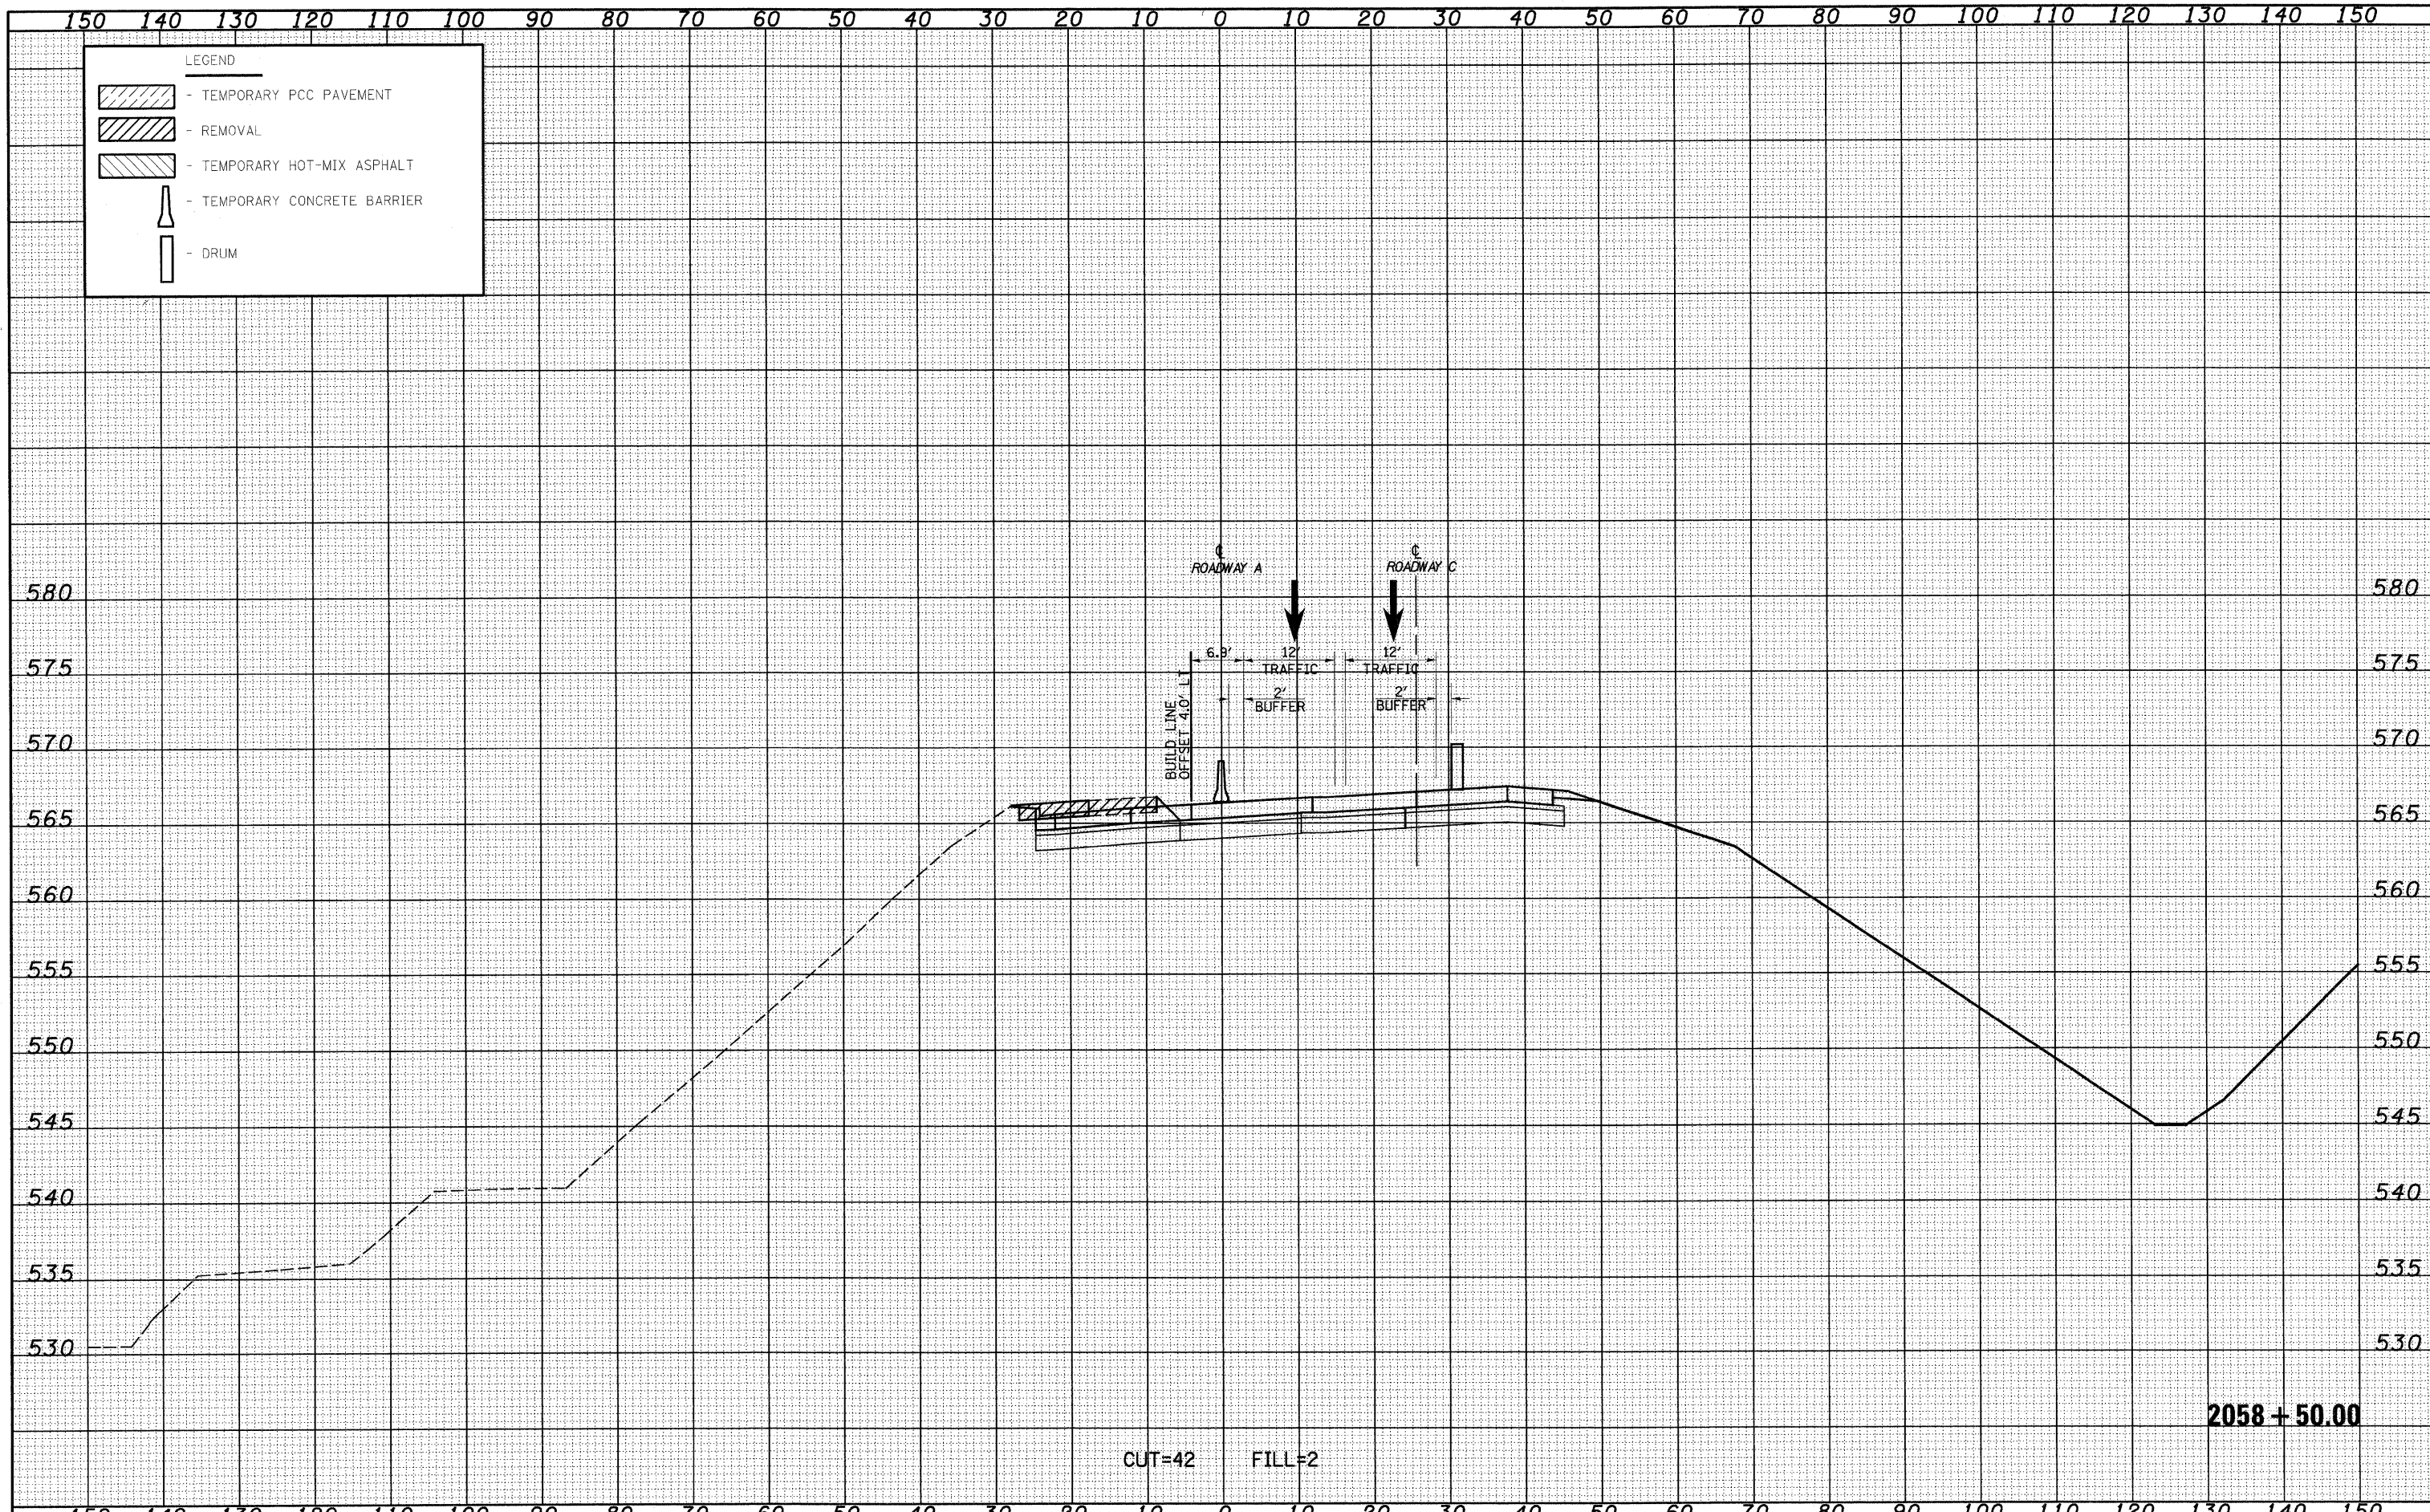

2058+50.00

CUT=42 FILL=2

FILE NAME -	USER NAME = linds	DESIGNED - JWS	REVISED -	STATE OF ILLINOIS DEPARTMENT OF TRANSPORTATION	MAINTENANCE OF TRAFFIC SOUTH TRI LEVEL - ROADWAY A (STAGE 2)	F.A.I. RTE.	SECTION	COUNTY	TOTAL SHEETS	SHEET NO.	
S:\Project\103\1007\5170.dwg		DRAWN - LEC	REVISED -			57/70	(25-3R)	EFFINGHAM	1416	1228	
PLOT SCALE = 20.00000' / IN.		CHECKED - BRM	REVISED -			SCALE: 1"=10'		SHEET NO. 46 OF 73 SHEETS		STA. 2058+50.00 TO STA. 2058+50.00	CONTRACT NO. 74296
PLOT DATE = 2/18/2010		DATE - 2-25-08	REVISED -			FED. ROAD DIST. NO.		ILLINOIS FED. AID PROJECT			