


DATE _____
 BY _____
 SURVEYED _____
 DRAWN _____
 CHECKED _____
 DATE _____
 AREAS CHECKED _____

DATE _____
 BY _____
 SURVEYED _____
 DRAWN _____
 CHECKED _____
 DATE _____
 AREAS CHECKED _____

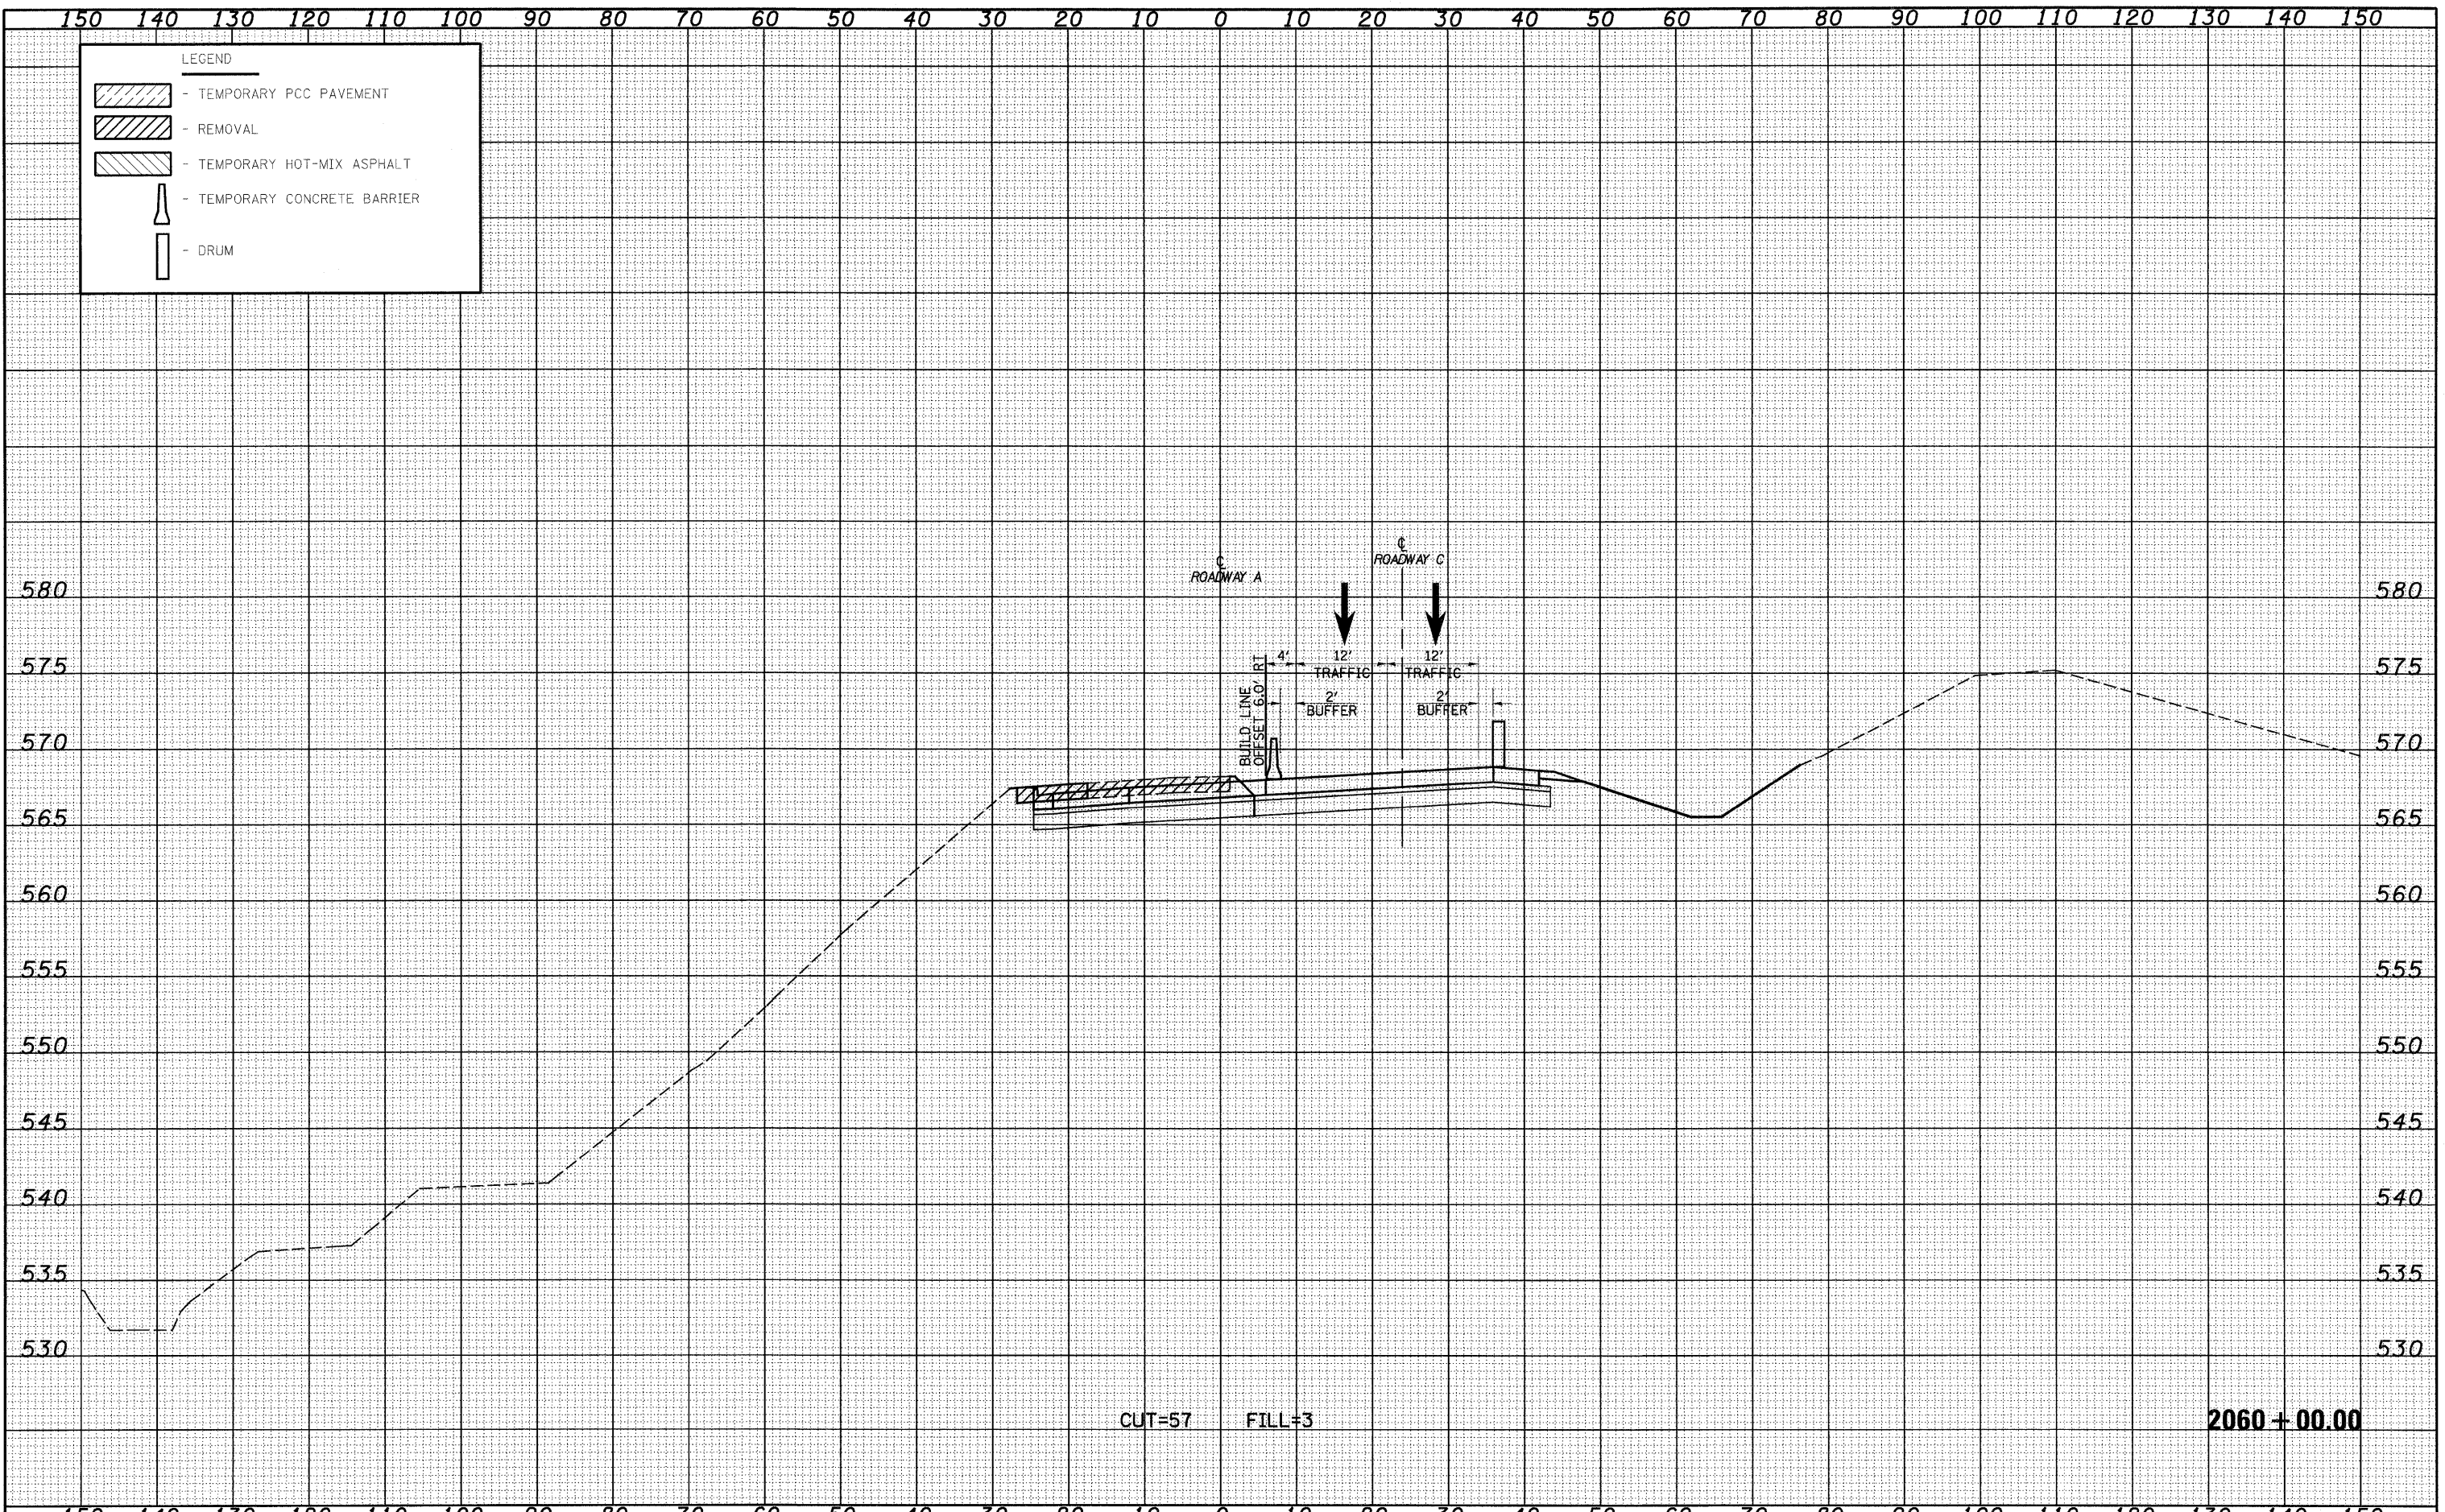

FILE NAME =	USER NAME = lmda	DESIGNED - JWS	REVISED -	STATE OF ILLINOIS DEPARTMENT OF TRANSPORTATION	MAINTENANCE OF TRAFFIC SOUTH TRI LEVEL - ROADWAY A (STAGE 2)	F.A.I. RTE. 57/70	SECTION (25-3)R	COUNTY EFFINGHAM	TOTAL SHEETS 1416	SHEET NO. 1231		
PLOT SCALE = 20.00000 ' / IN.		DRAWN - LEC	REVISED -			SCALE: 1"=10'	SHEET NO. 49 OF 73 SHEETS	STA. 2060+00.00 TO STA. 2060+00.00	CONTRACT NO. 74296			
PLOT DATE = 2/18/2010		CHECKED - BRM	REVISED -			FED. ROAD DIST. NO. ILLINOIS FED. AID PROJECT						
		DATE - 2-25-08	REVISED -									