


DATE _____
 BY _____
 SURVEYED _____
 ORIGINAL SURVEY _____
 NOTE BOOK _____
 TEMPLATE _____
 AREAS CHECKED _____

DATE _____
 BY _____
 SURVEYED _____
 ORIGINAL SURVEY _____
 NOTE BOOK _____
 TEMPLATE _____
 AREAS CHECKED _____

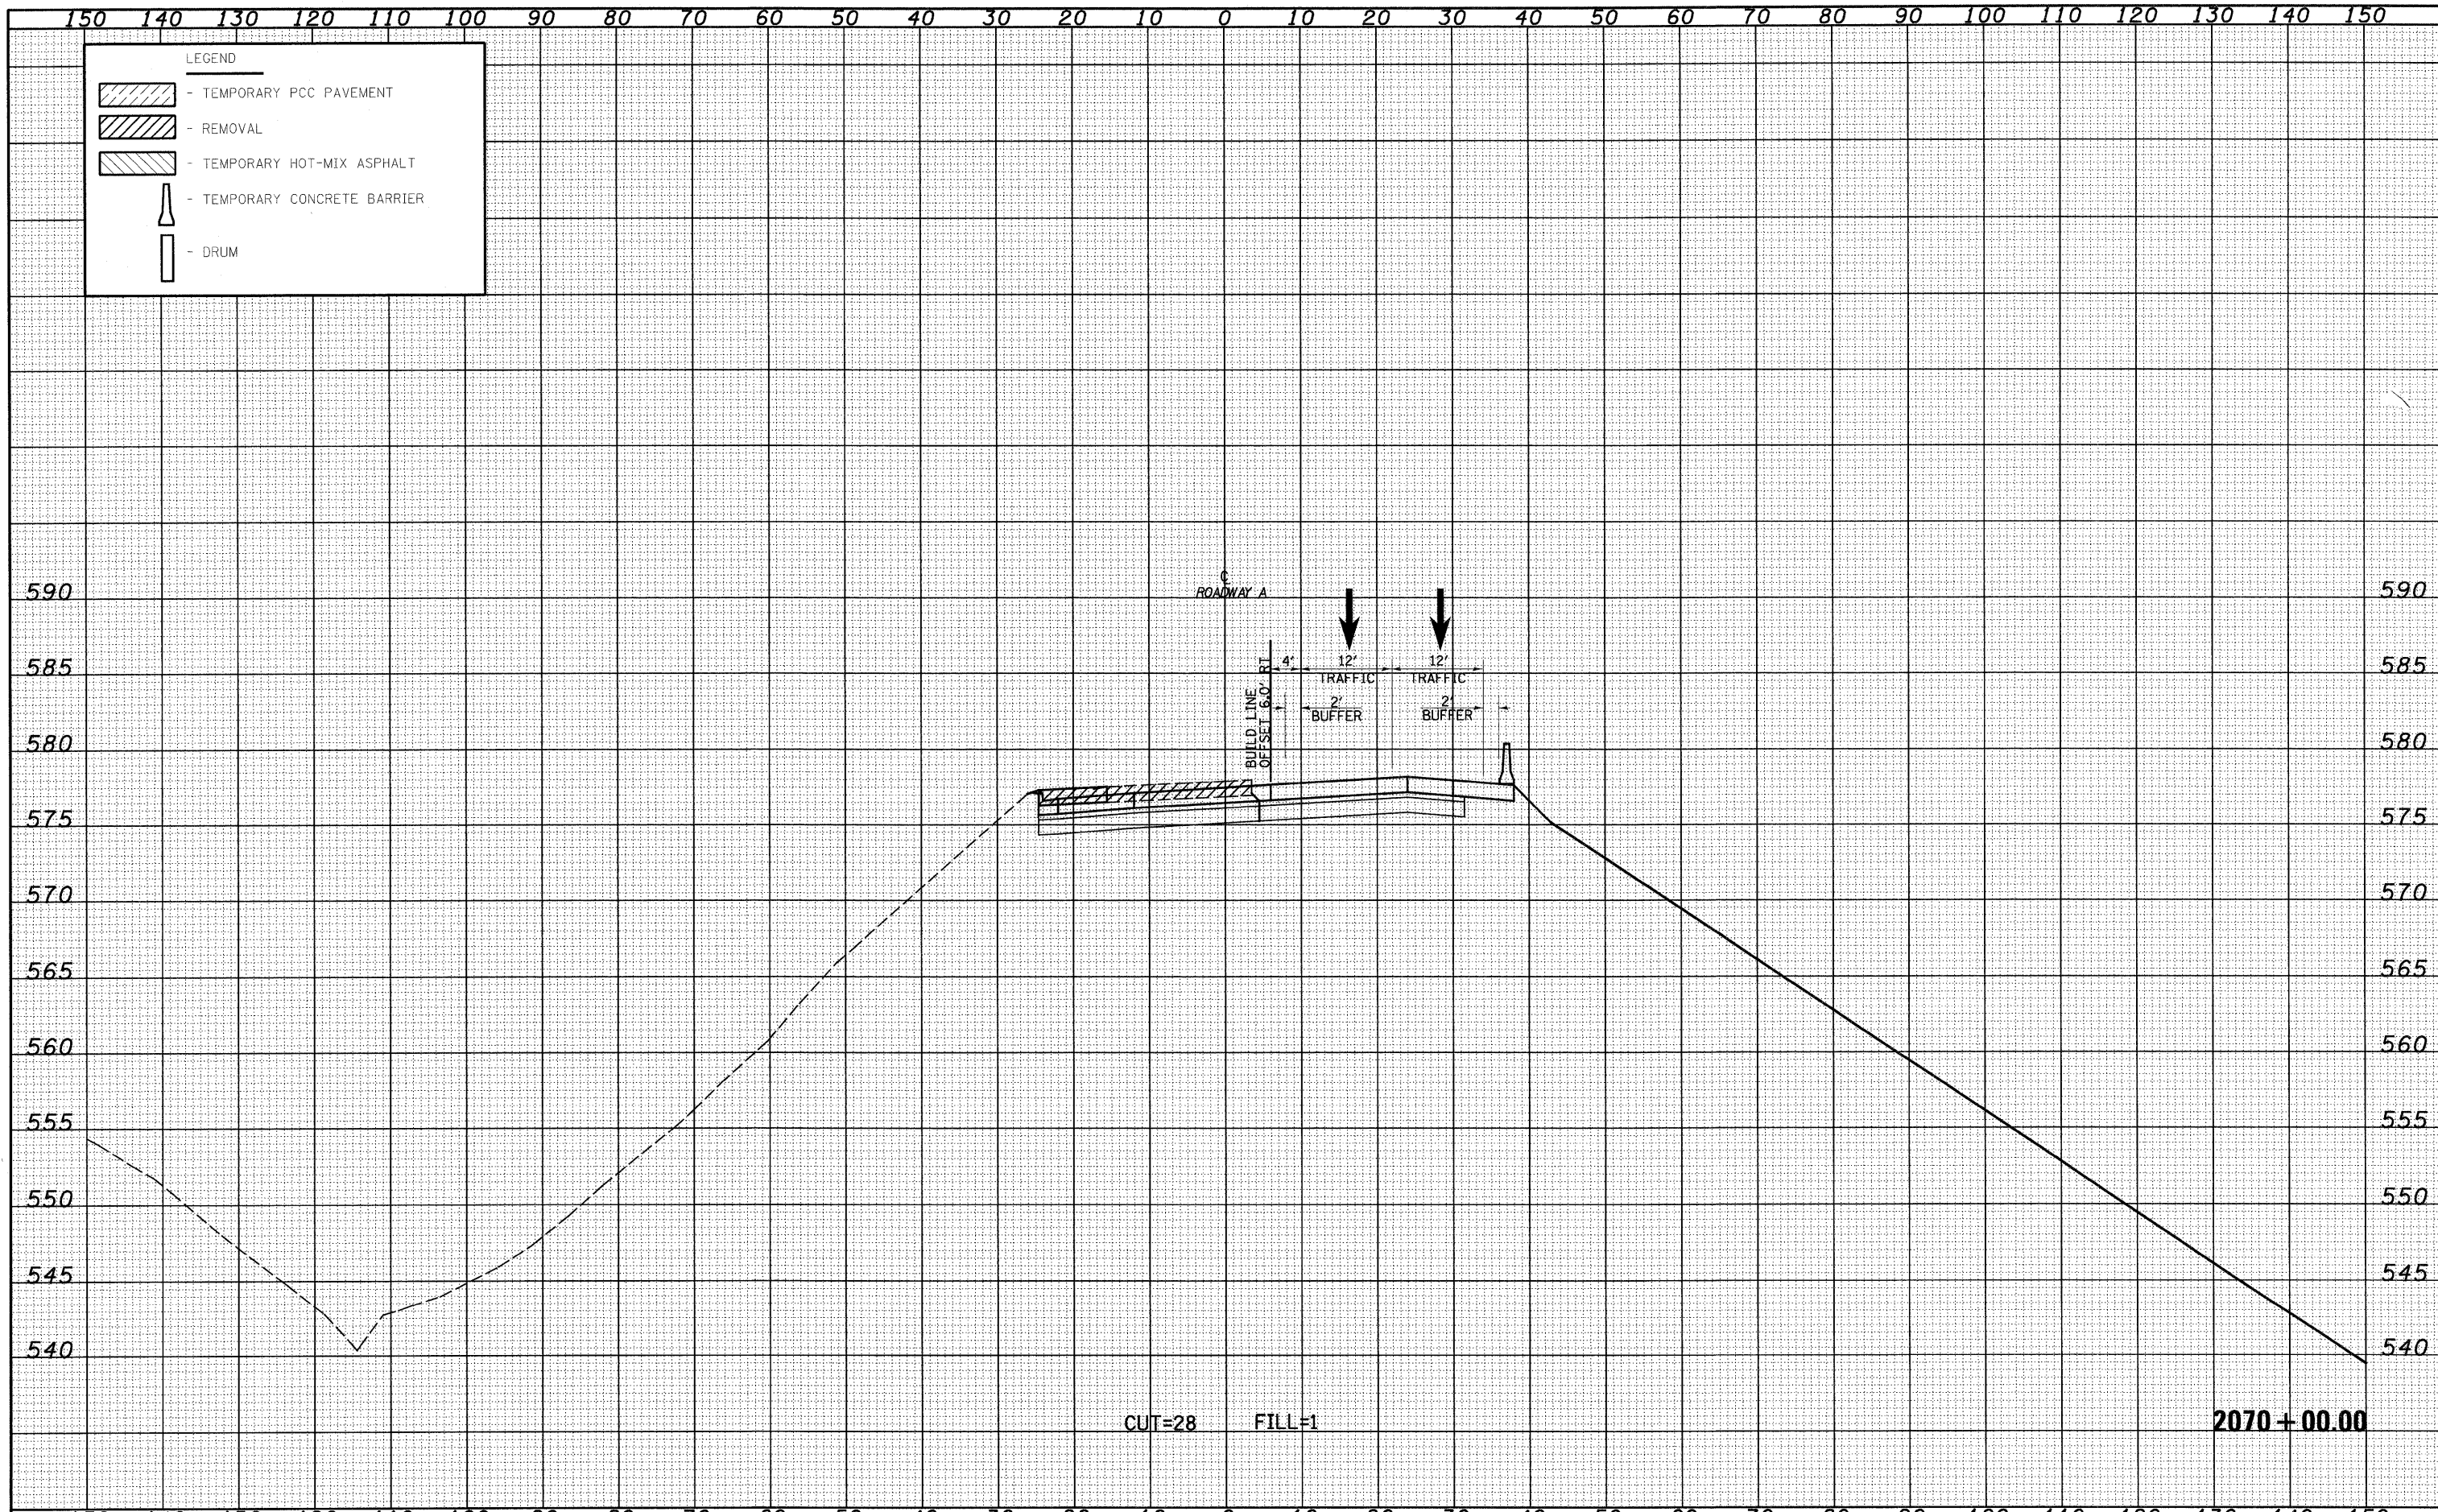

| | | | | | | | | | | | |
|---|-----------------------------|----------------|-----------|---|---|-------------------|---------------------------|------------------------------------|------------------------------|------------------|--------------------|
| FILE NAME = | USER NAME = lnda | DESIGNED - JWS | REVISED - | STATE OF ILLINOIS DEPARTMENT OF TRANSPORTATION | MAINTENANCE OF TRAFFIC SOUTH TRI LEVEL - ROADWAY A (STAGE 2) | F.A.I. RTE. 57/70 | SECTION (25-31R) | COUNTY EFFINGHAM | TOTAL SHEETS 1416 | SHEET NO. 1243 | |
| 5:\projects\483\007257-78.dgn\170306001.dwg | PLOT SCALE = 20.0000' / IN. | DRAWN - LEC | REVISED - | | | SCALE: 1"=10' | SHEET NO. 61 OF 73 SHEETS | STA. 2070+00.00 TO STA. 2070+00.00 | FED. ROAD DIST. NO. ILLINOIS | FED. AID PROJECT | CONTRACT NO. 74296 |
| | PLOT DATE = 2/18/2010 | CHECKED - BRM | REVISED - | | | | | | | | |
| | | DATE - 2-25-08 | REVISED - | | | | | | | | |