


DATE	
BY	
FINAL SURVEY	SURVEYED
NOTE BOOK	PLOTTED
NO.	TEMPLATE
	AREAS CHECKED

DATE	
BY	
ORIGINAL SURVEY	SURVEYED
NOTE BOOK	PLOTTED
NO.	TEMPLATE
	AREAS CHECKED

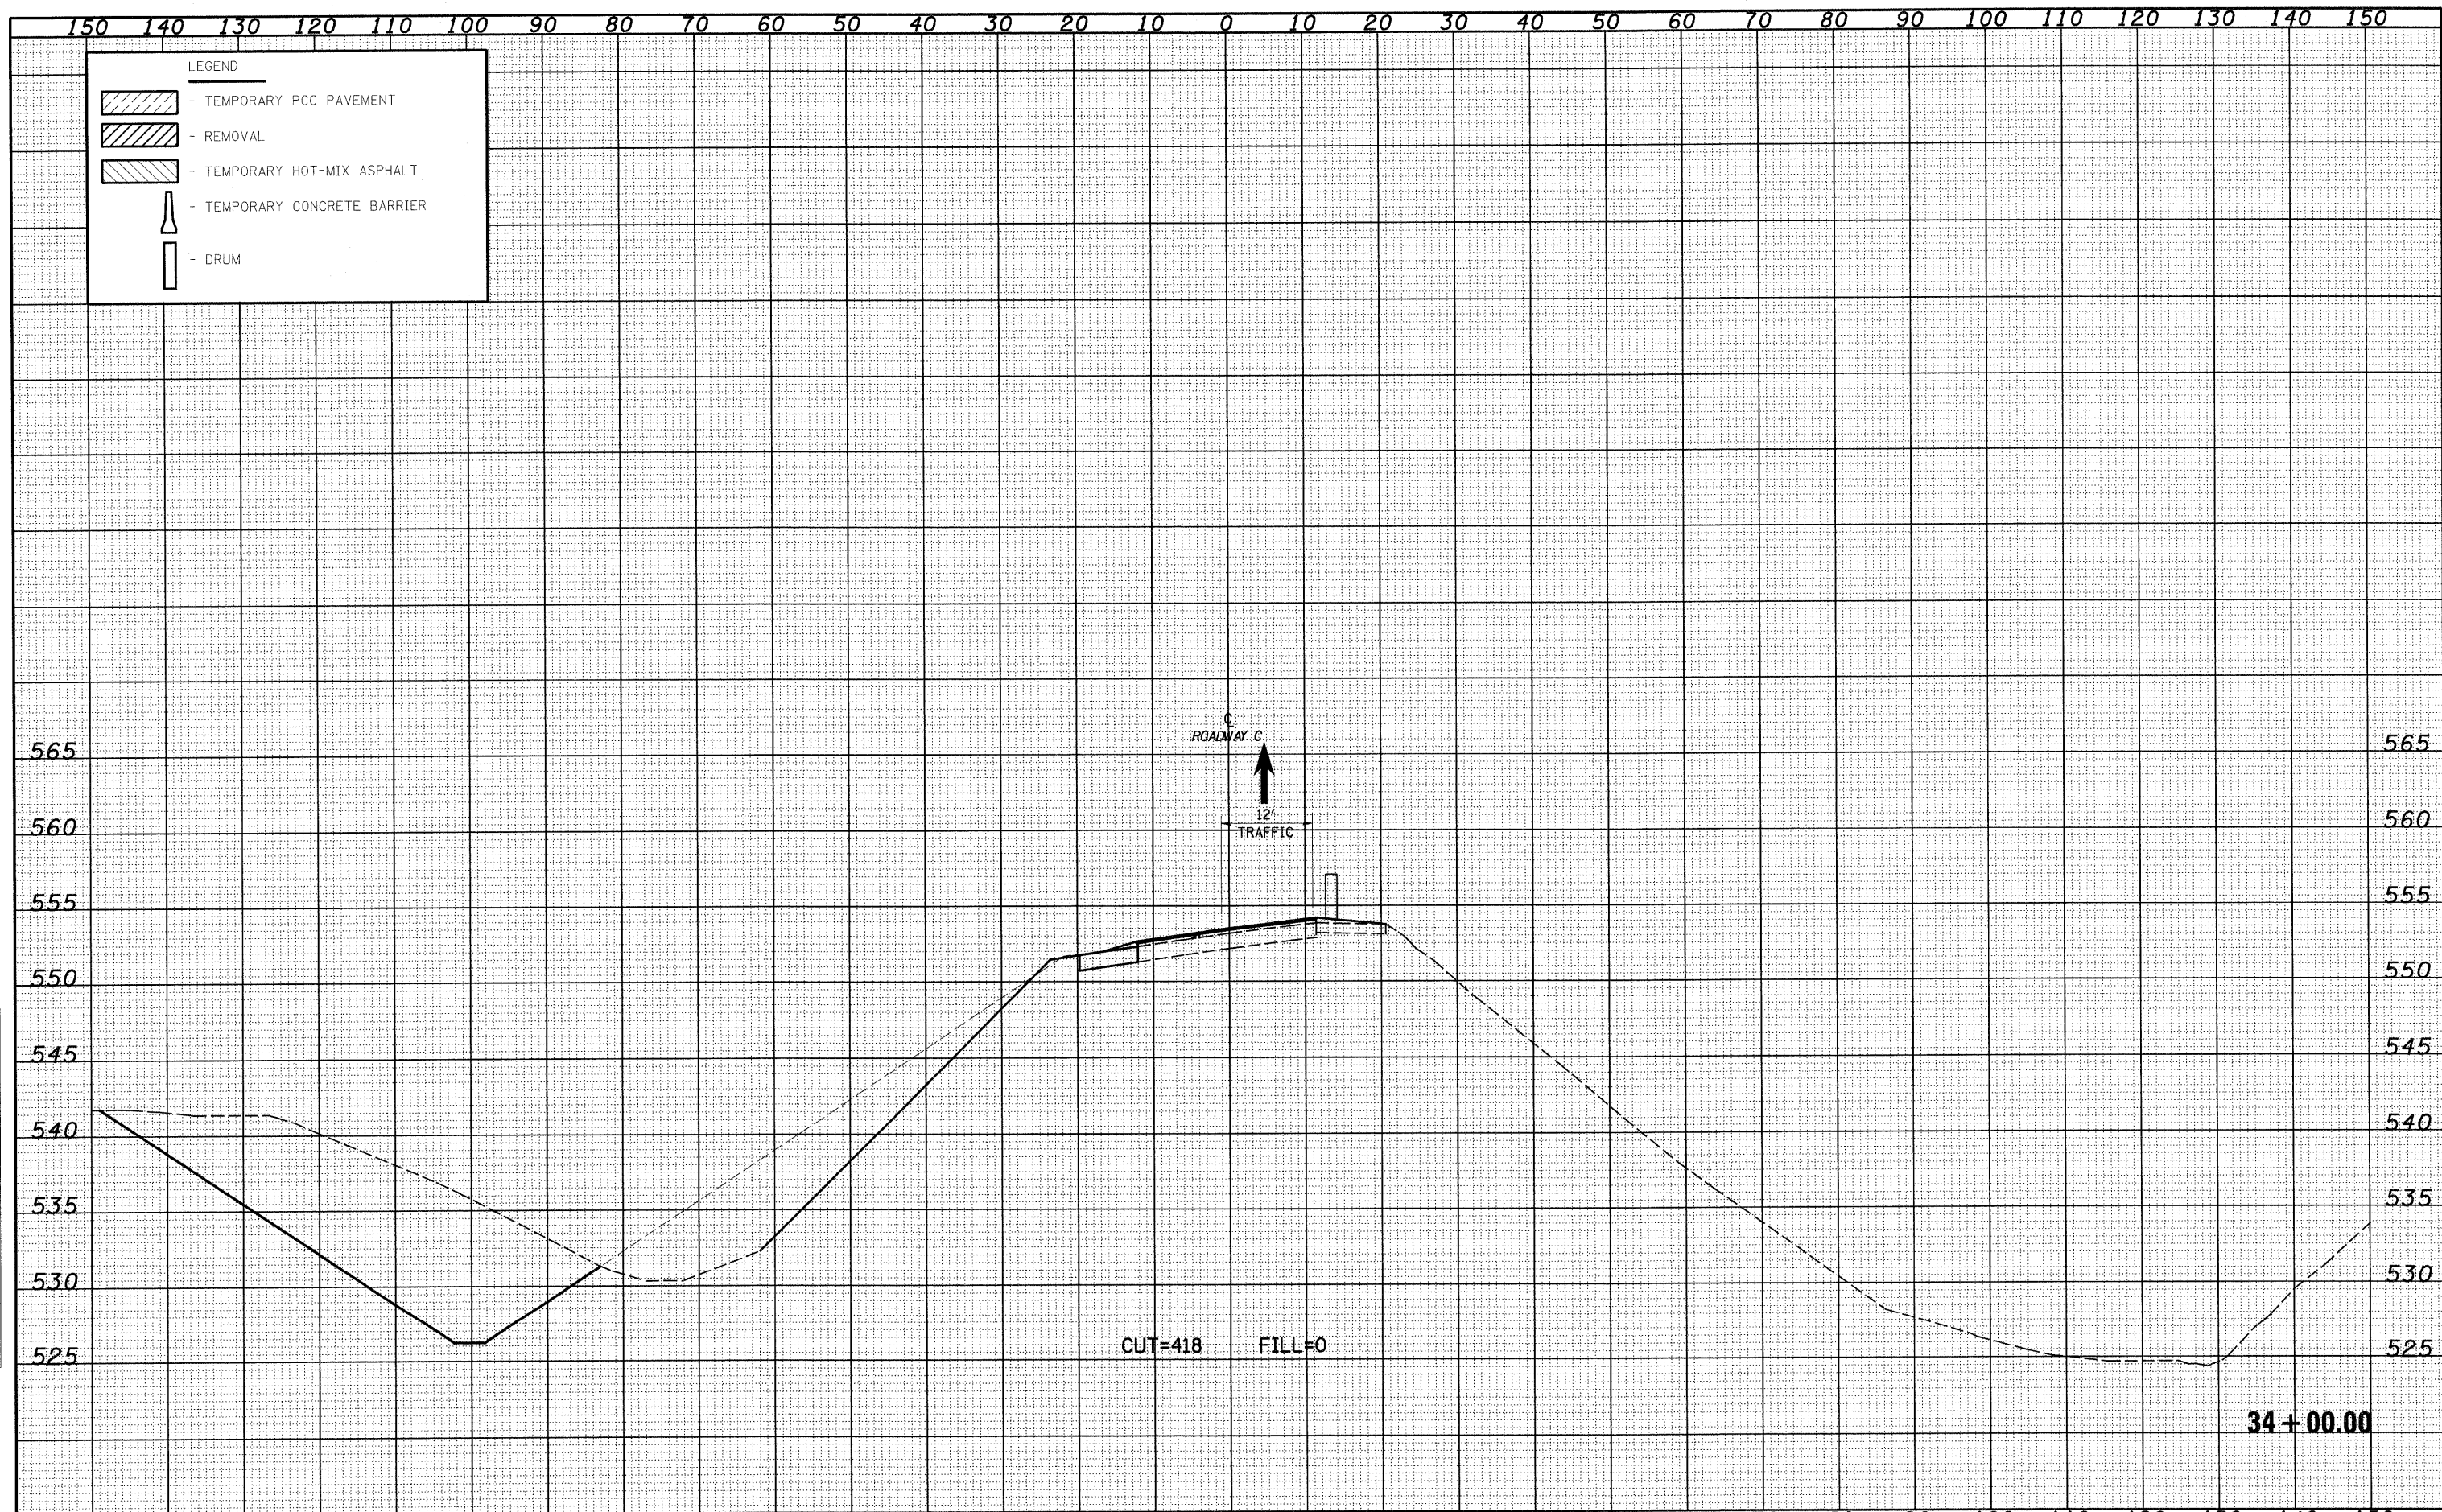

FILE NAME =	USER NAME = l3nda	DESIGNED - JWS	REVISED -	STATE OF ILLINOIS DEPARTMENT OF TRANSPORTATION	MAINTENANCE OF TRAFFIC SOUTH TRI LEVEL - ROADWAY C (STAGE 2)	F.A.I. RTE.	SECTION	COUNTY	TOTAL SHEETS	SHEET NO.
SAProject\403\007257\78.dwg\3 Trd\Asst\17890001-52.dwg	PLOT SCALE = 20.00000' / IN.	DRAWN - LEC	REVISED -			57/70	(25-3R)	EFFINGHAM	1416	1278
PLOT DATE = 2/18/2010	DATE - 2-25-08	CHECKED - BRM	REVISED -			CONTRACT NO. 74296		ILLINOIS FED. AID PROJECT		
		DATE - 2-25-08	REVISED -			SCALE: 1"=10'		SHEET NO. 7 OF 8 SHEETS		STA. 34+00.00 TO STA. 34+00.00