


DATE	
BY	
FINAL SURVEY	
NOTE BOOK	
NO.	
ORIGINAL SURVEY	
NOTE BOOK	
NO.	
TEMPLATES	
AREAS CHECKED	

DATE	
BY	
FINAL SURVEY	
NOTE BOOK	
NO.	
ORIGINAL SURVEY	
NOTE BOOK	
NO.	
TEMPLATES	
AREAS CHECKED	

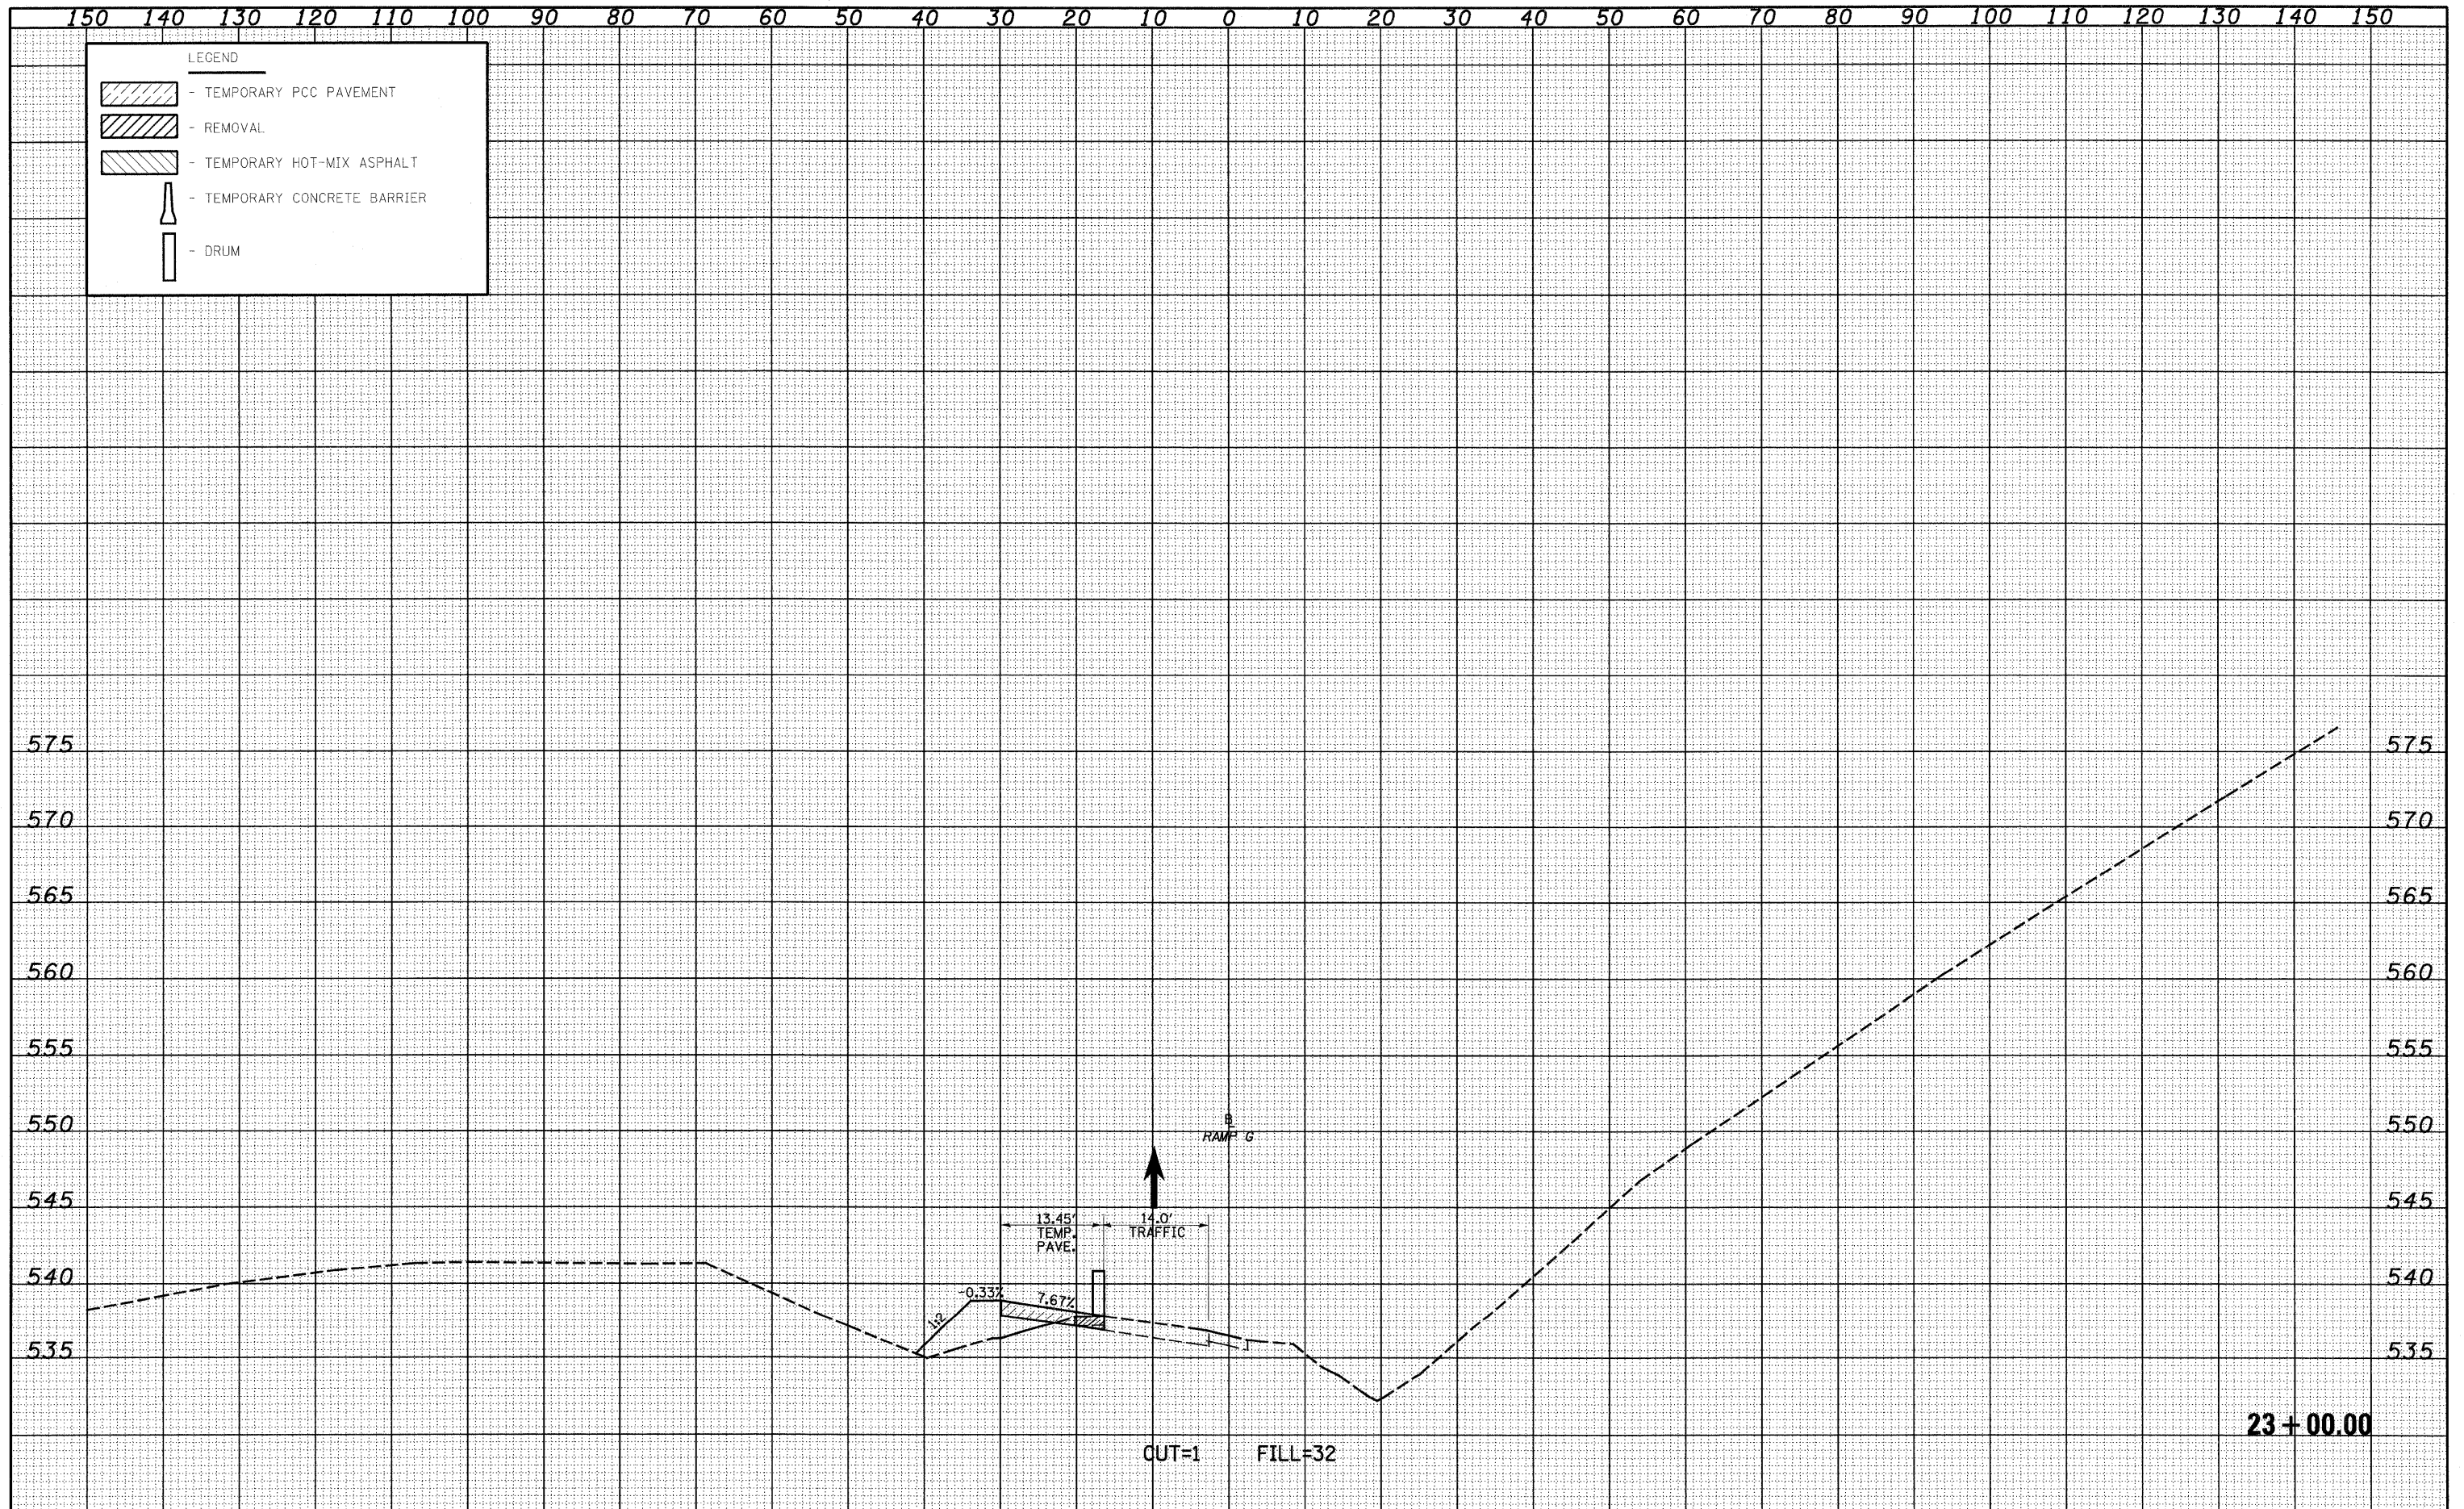

FILE NAME -	USER NAME - linda	DESIGNED - JWS	REVISED -	STATE OF ILLINOIS DEPARTMENT OF TRANSPORTATION	MAINTENANCE OF TRAFFIC SOUTH TRI LEVEL - RAMP G (PRE-STAGE 1)			F.A.I. RTE. 57/70	SECTION (25-31R)	COUNTY EFFINGHAM	TOTAL SHEETS 1416	SHEET NO. 1315
PROJECT NO. 0072-57-70(1)S 1-1.1\work\DR0001\F3.dwg	PLOT SCALE = 20.0000' / IN.	DRAWN - LEC	REVISED -		SCALE: 1"=10'	SHEET NO. 8 OF 9 SHEETS	STA. 23+00.00 TO STA. 23+00.00	CONTRACT NO. 74296		ILLINOIS FED. AID PROJECT		
	PLOT DATE = 2/10/2010	CHECKED - BRM	REVISED -									
		DATE - 2-25-08	REVISED -									