


DATE
BY
SURVEYED
SURVEY
TEMPLATE
NO. CHECKED
FINAL
SURVEY
NOTE BOOK
NO.

DATE
BY
SURVEYED
SURVEY
TEMPLATE
NO. CHECKED
ORIGINAL
SURVEY
NOTE BOOK
NO.

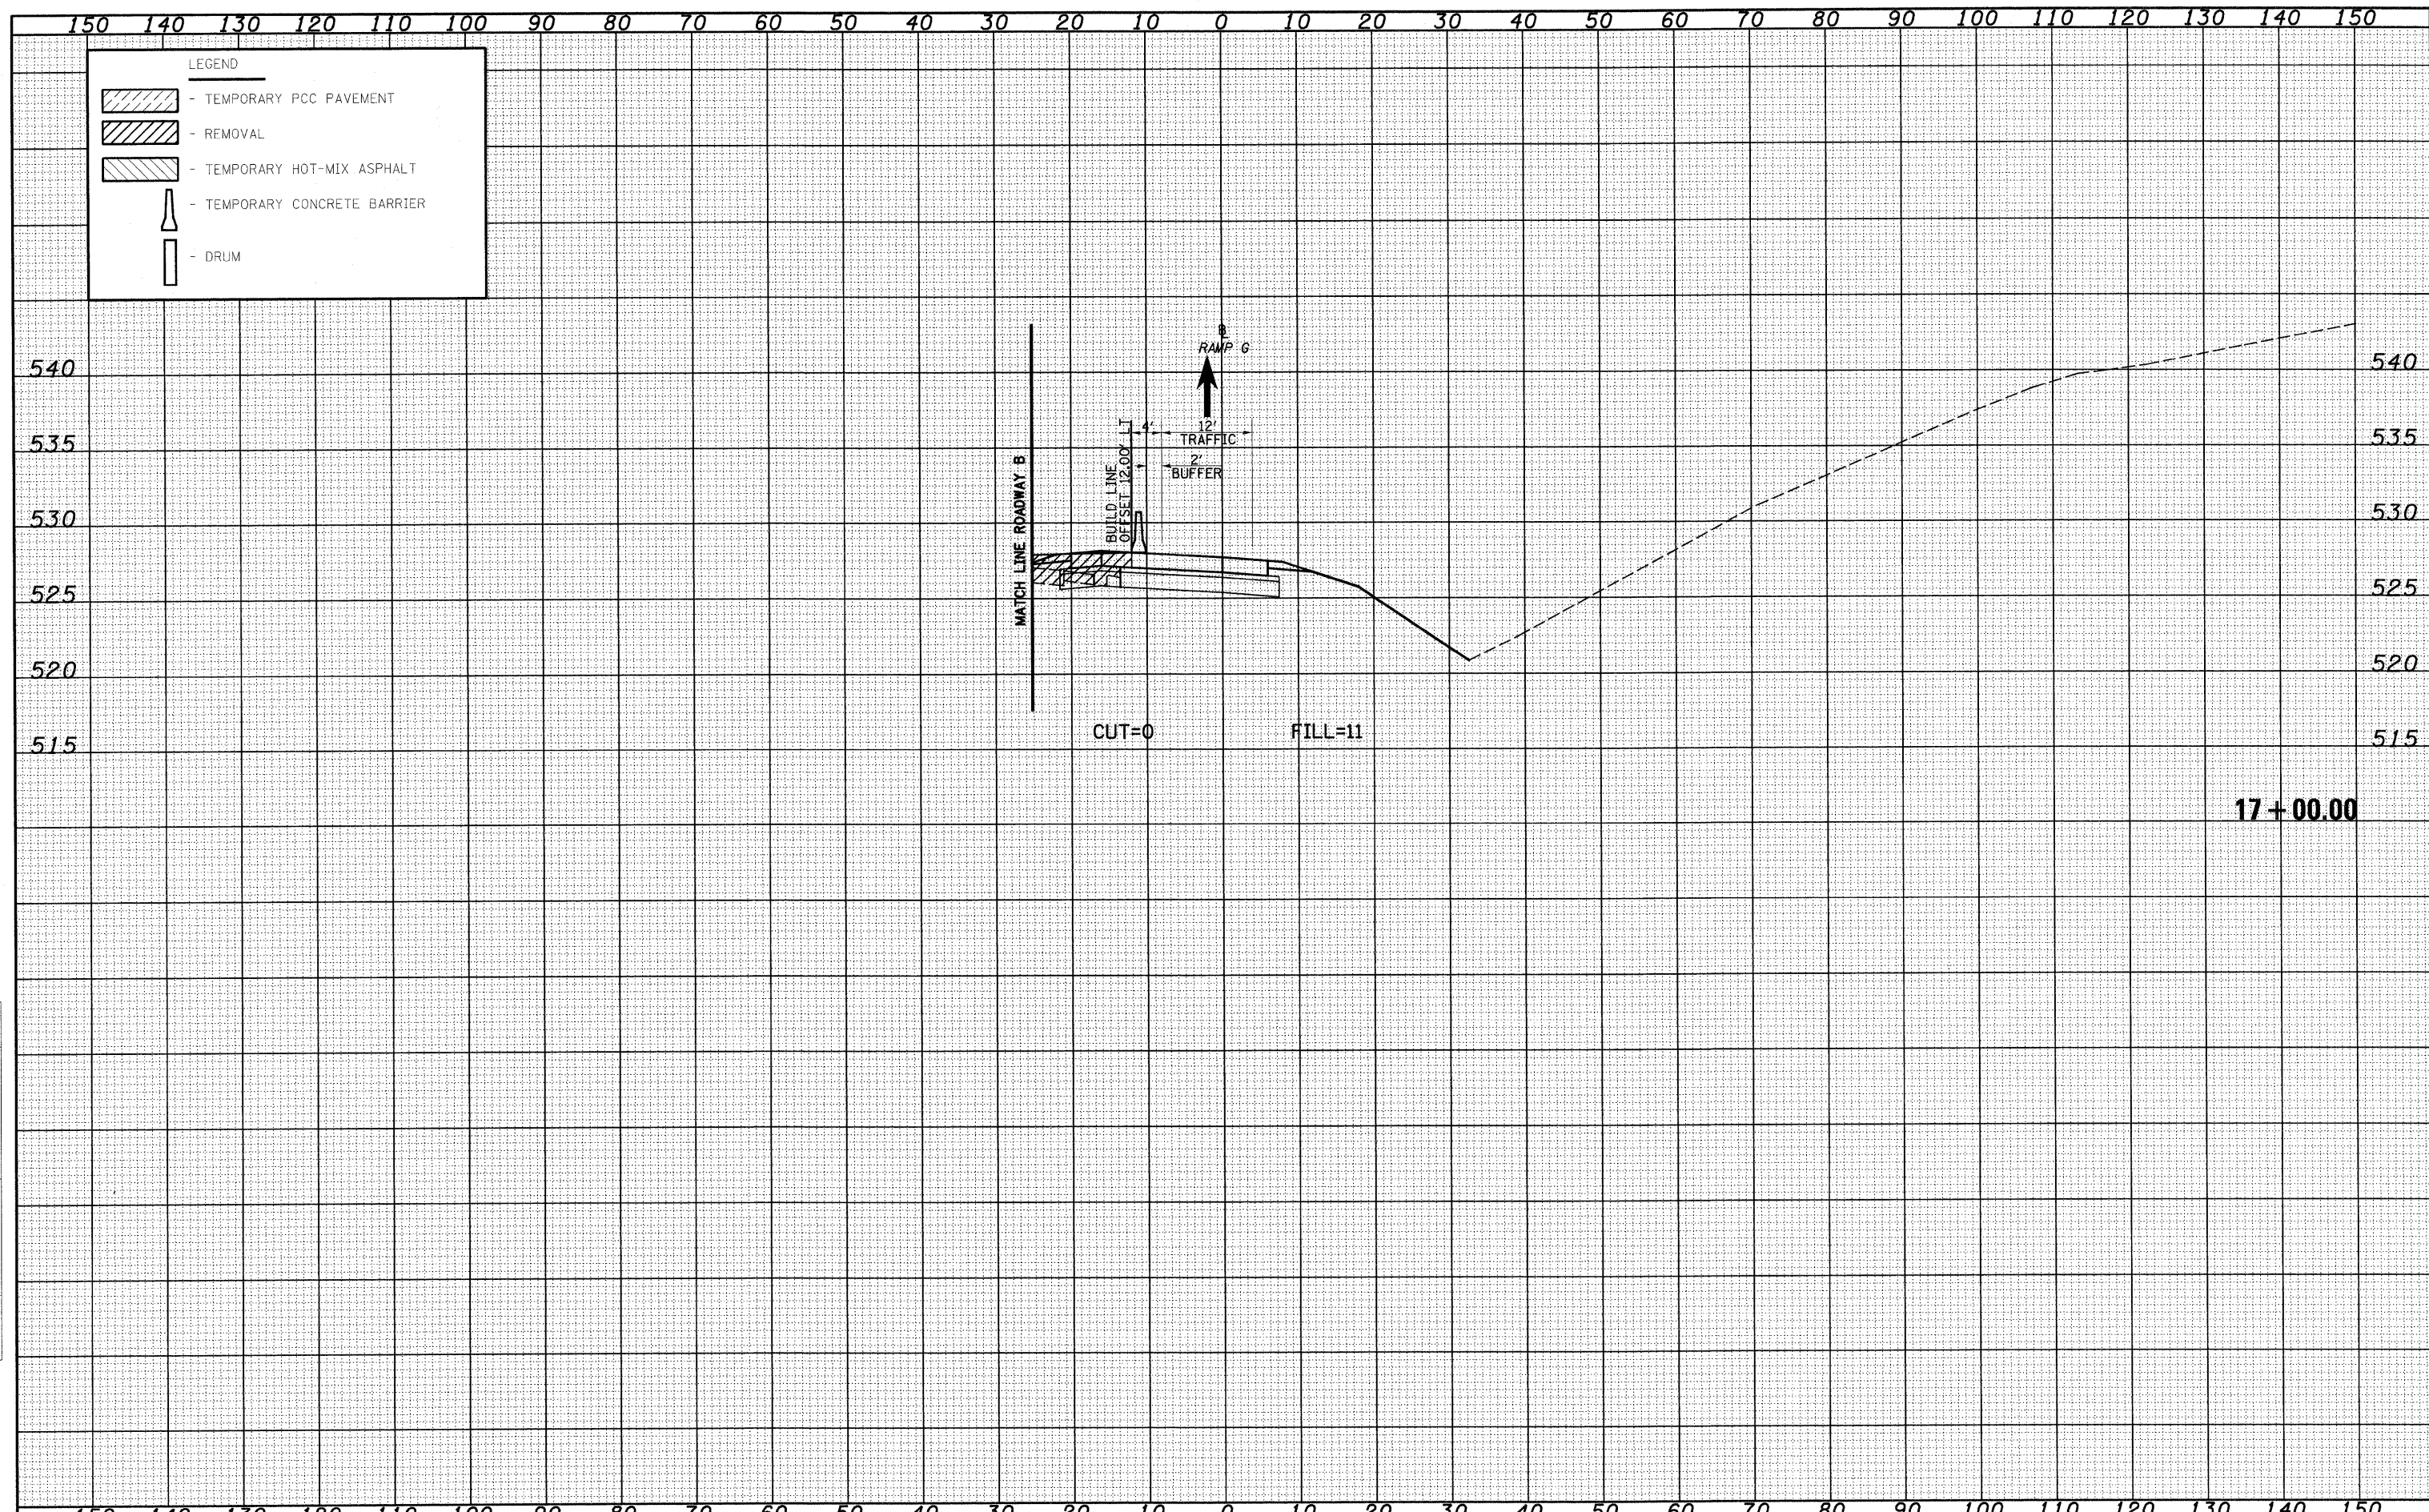

FILE NAME =
S:\Project\102-8007-51-70\Map\17.DWG

USER NAME = linda
DESIGNED - JWS
DRAWN - LEC
CHECKED - BRM
DATE - 2-25-08

REVISIED -
REVISIED -
REVISIED -
REVISIED -

**STATE OF ILLINOIS
DEPARTMENT OF TRANSPORTATION**

MAINTENANCE OF TRAFFIC SOUTH TRI LEVEL - RAMP G (STAGE 2)

SCALE: 1"=10' SHEET NO. 1 OF 9 SHEETS STA. 17+00.00 TO STA. 17+00.00

F.A.I. RTE. 57/70	SECTION (25-3R)	COUNTY EFFINGHAM	TOTAL SHEETS 1416	SHEET NO. 1330
FED. ROAD DIST. NO.		ILLINOIS FED. AID PROJECT		

17+00.00