


DATE	
BY	
SURVEYED	
TEMP. BY	
NO. BOOK	
AREAS CHECKED	

DATE	
BY	
SURVEYED	
TEMP. BY	
NO. BOOK	
AREAS CHECKED	

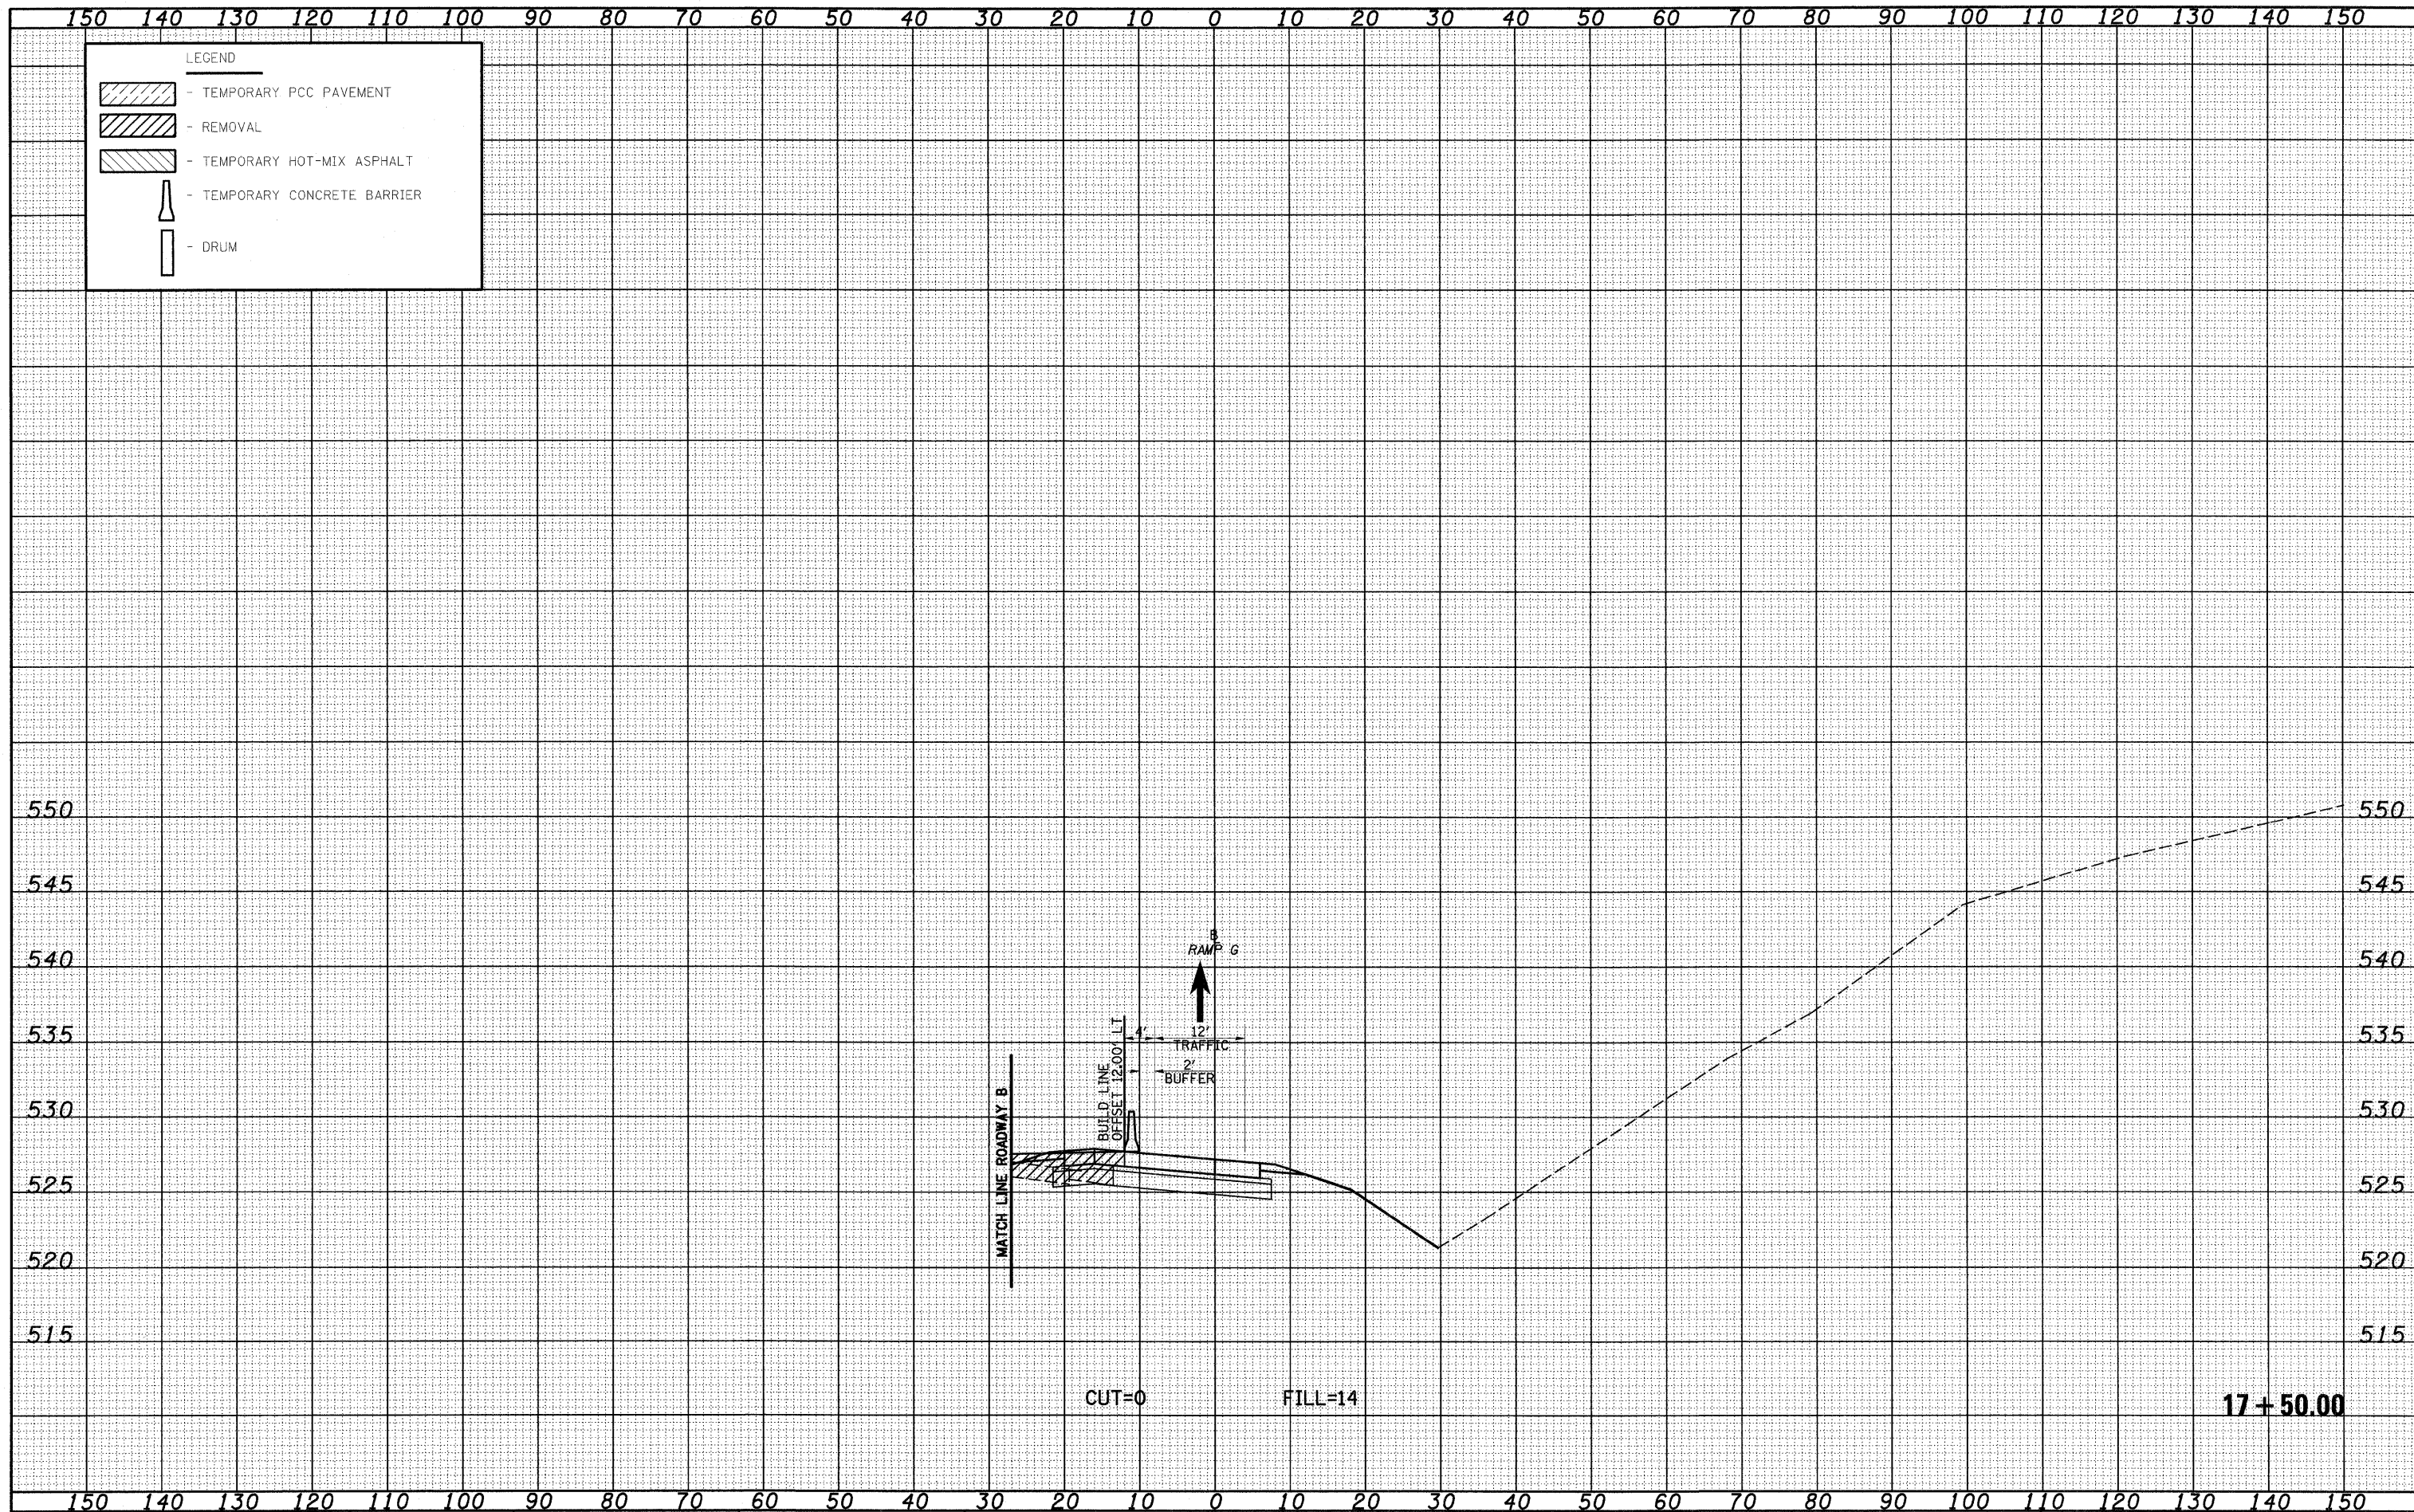

FILE NAME = S:\Project\143\143-71\Map\17000001.dwg
 PLOT SCALE = 20.0000' / IN.
 PLOT DATE = 2/10/2010

USER NAME = lnda
 DESIGNED - JWS
 DRAWN - LEC
 CHECKED - BRM
 DATE - 2-25-08

REVISED -
 REVISED -
 REVISED -
 REVISED -

**STATE OF ILLINOIS
 DEPARTMENT OF TRANSPORTATION**

MAINTENANCE OF TRAFFIC SOUTH TRI LEVEL - RAMP G (STAGE 2)

SCALE: 1"=10' SHEET NO. 2 OF 9 SHEETS STA. 17+50.00 TO STA. 17+50.00

F.A.T. RTE. 57/70	SECTION (25-3)R	COUNTY EFFINGHAM	TOTAL SHEETS 1416	SHEET NO. 1331
FED. ROAD DIST. NO. ILLINOIS FED. AID PROJECT			CONTRACT NO. 74296	