



STATE OF ILLINOIS
DEPARTMENT OF TRANSPORTATION

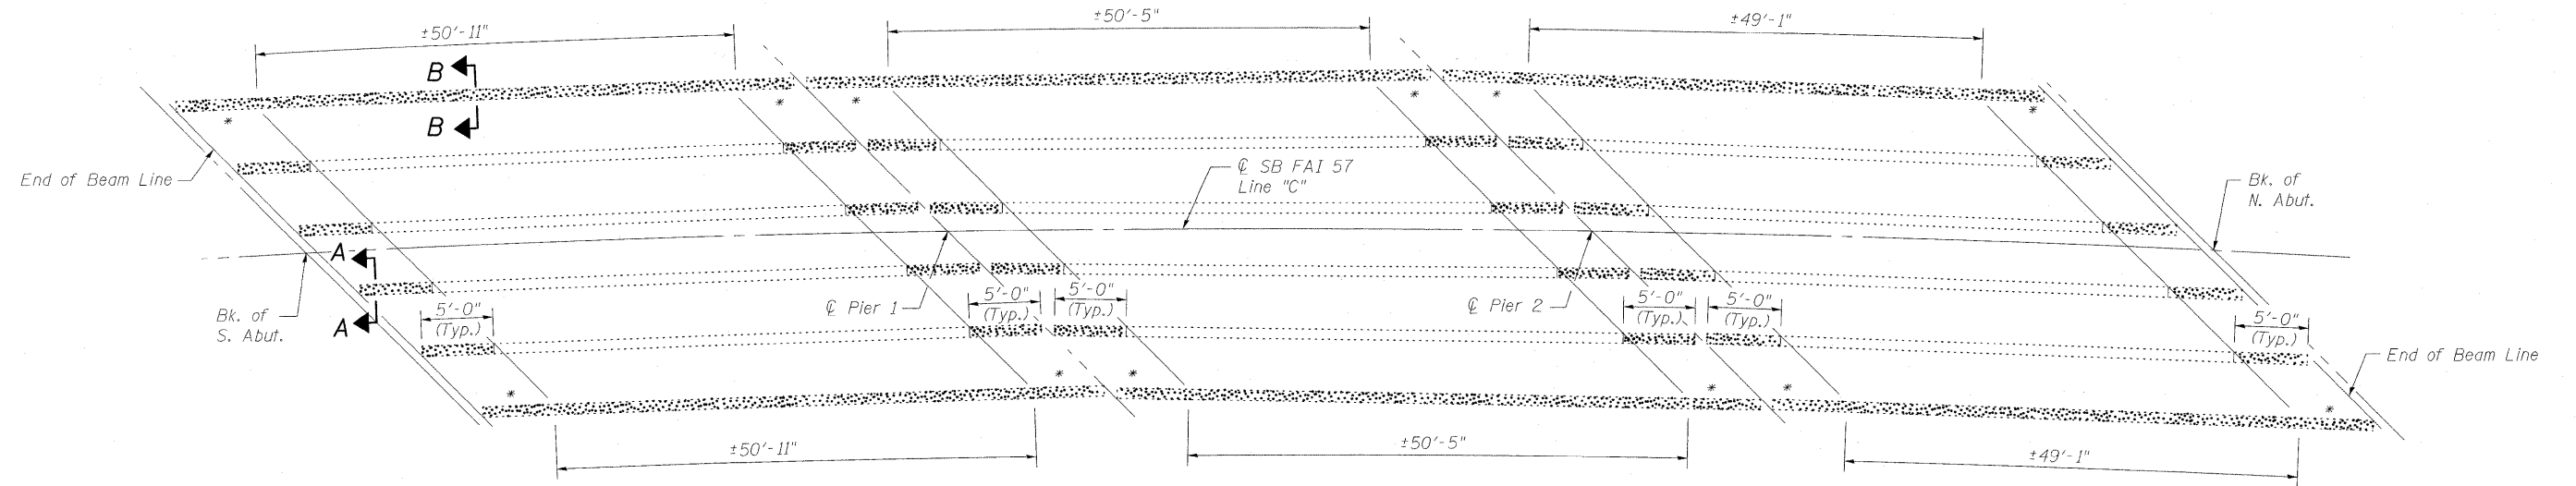


PLAN

Notes:
All beams are 36 WF160
See General Notes for additional painting requirements.
* Indicates limits defined in Section A-A.

 Locations where Cleaning and Painting Steel Bridge are Required. See Sections A-A and B-B for limits of application.

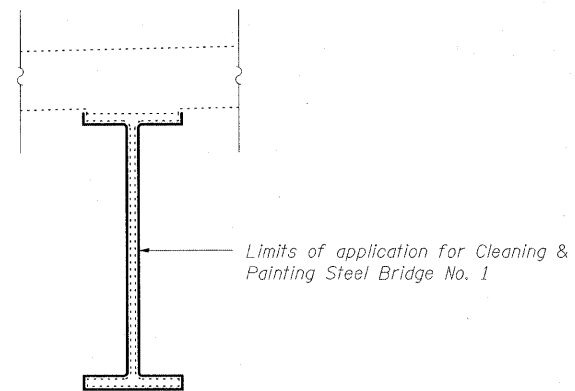

SECTION A-A

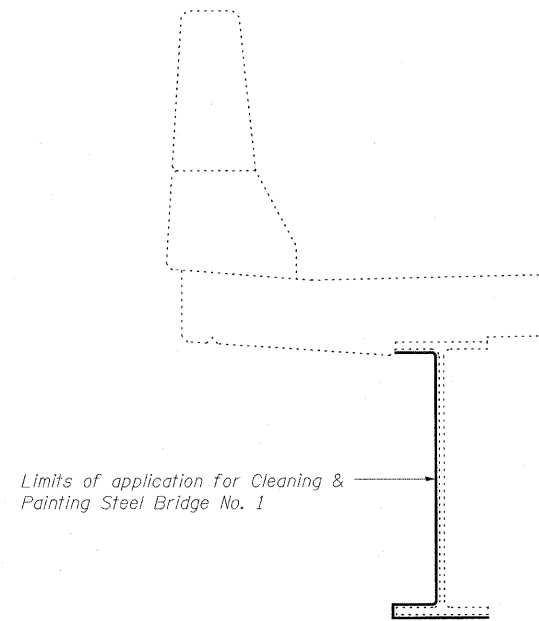

SECTION B-B

**EXISTING STEEL CLEANING & PAINTING DETAILS
STEEL BRIDGE NO. 1
STRUCTURE NO. 025-0001**

DESIGNED	B.B.
CHECKED	C.J.F.
DRAWN	W.J.S.
CHECKED	C.J.F. & B.B.



**BERNARDIN
LOCHMUELLER &
ASSOCIATES, INC.**

3 Oak Drive
Maryville, IL 62462-5635
Local (618) 288-4665
Fax 618-288-4666

SHEET NO. 27 27 SHEETS	F.A.I. RTE.	SECTION	COUNTY	TOTAL SHEETS	SHEET NO.
	57	(25-3HB)I-2	EFFINGHAM	1416	1381
SN 025-0001			CONTRACT NO. 74296		
FED. ROAD DIST. NO. 7 ILLINOIS FED. AID PROJECT					