


F.A. RTE.	SECTION	COUNTY	TOTAL SHEETS	SHEET NO.
310	60-16-1&1B, 42-1&1B	MADISON/JERSEY	481	344
STA.		TO STA.		
FED. ROAD DIST. NO.		ILLINOIS FED. AID PROJECT		

DATE	BY

FINAL SURVEY	SURVEYED
NOTE BOOK NO.	PLOTTED
	TEMPLATE
	AREAS CHECKED

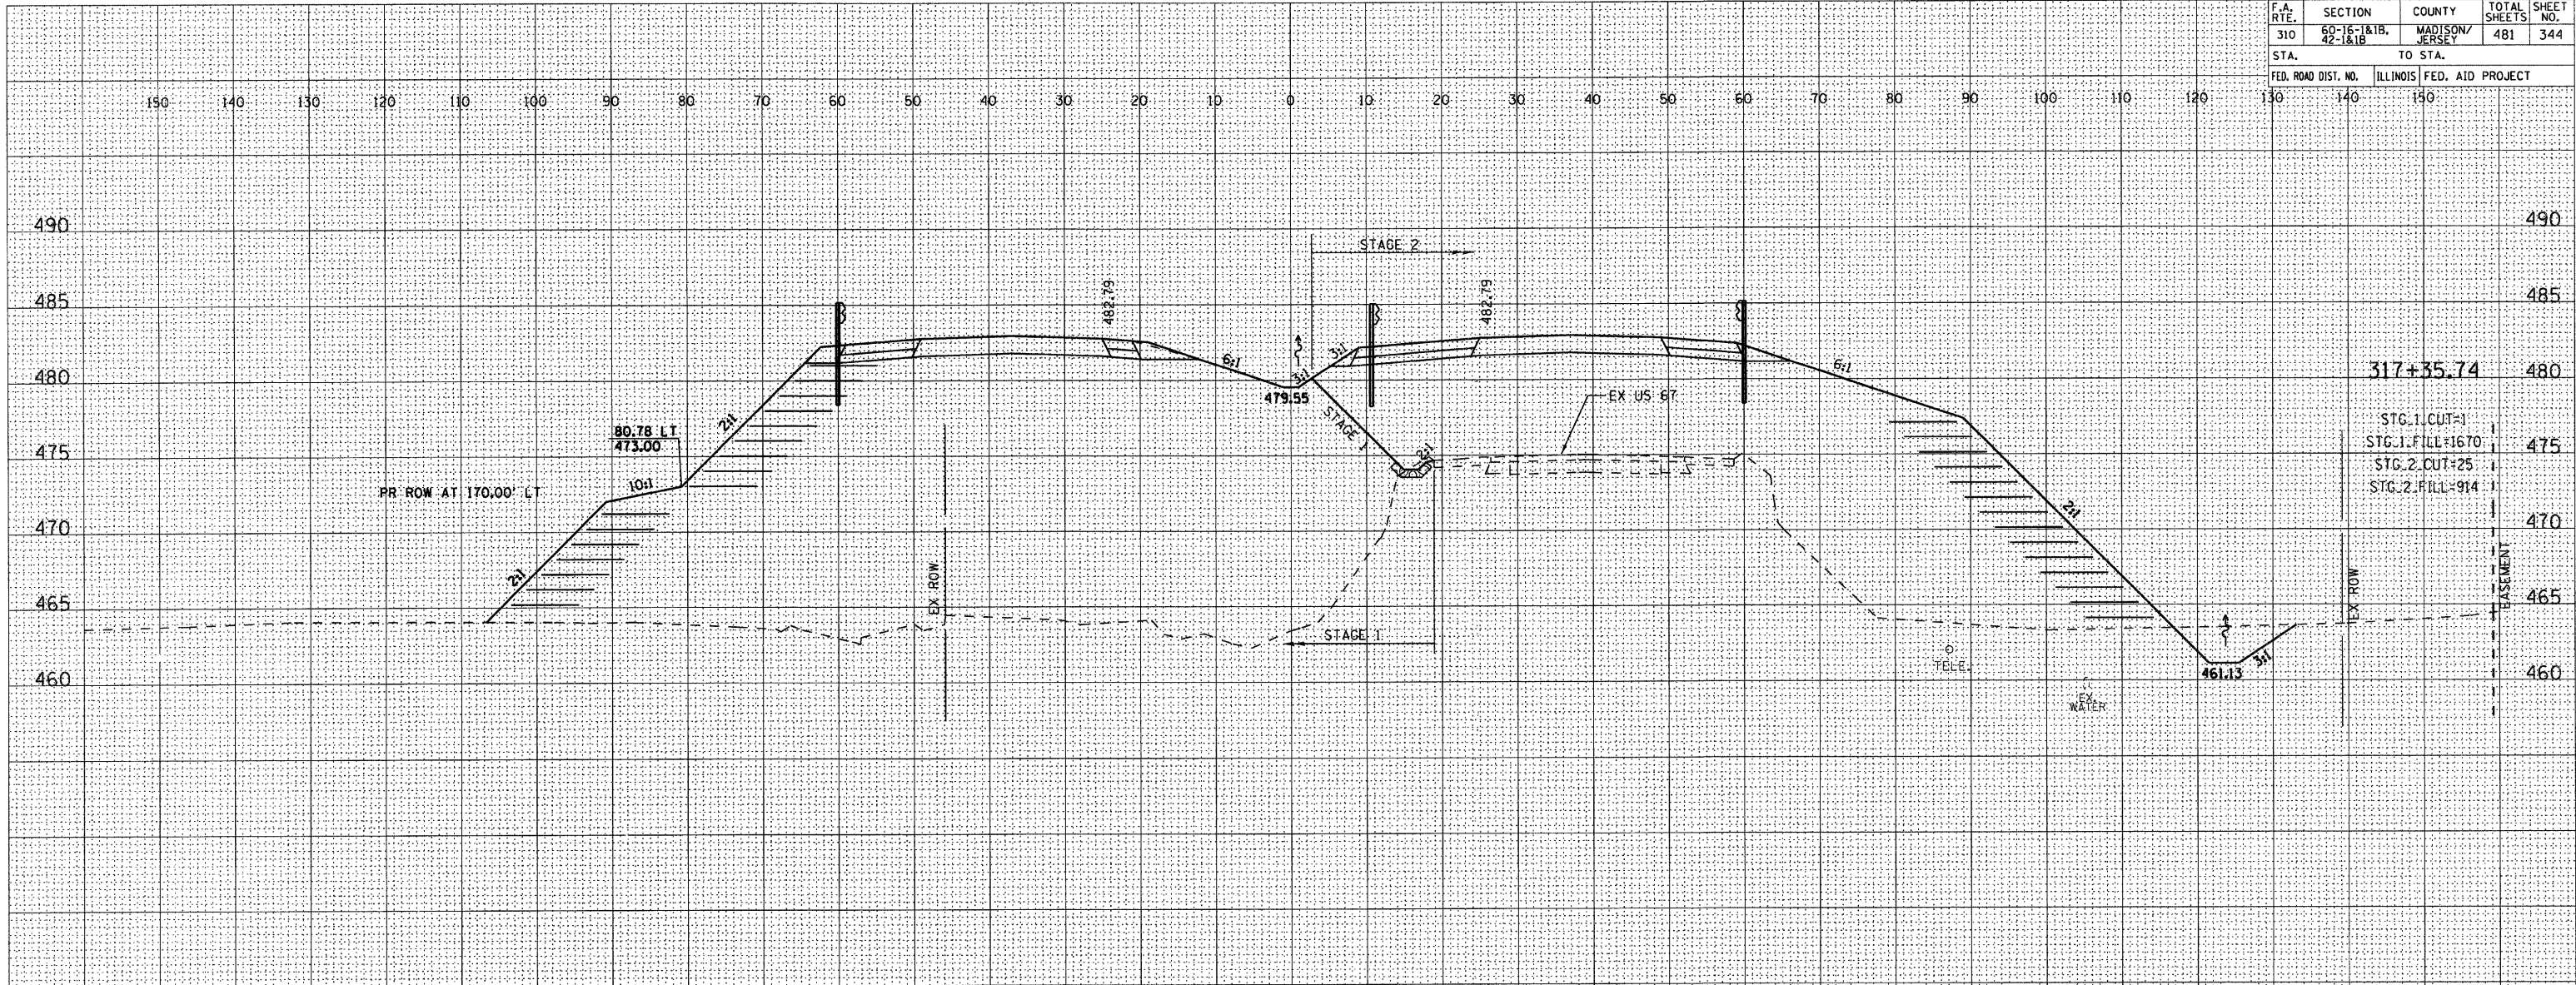


317+35.74

STG. 1. CUT=1  
STG. 1. FILL=1670  
STG. 2. CUT=25  
STG. 2. FILL=914

DATE	BY

ORIGINAL SURVEY	SURVEYED
NOTE BOOK NO.	PLOTTED
	TEMPLATE
	AREAS CHECKED

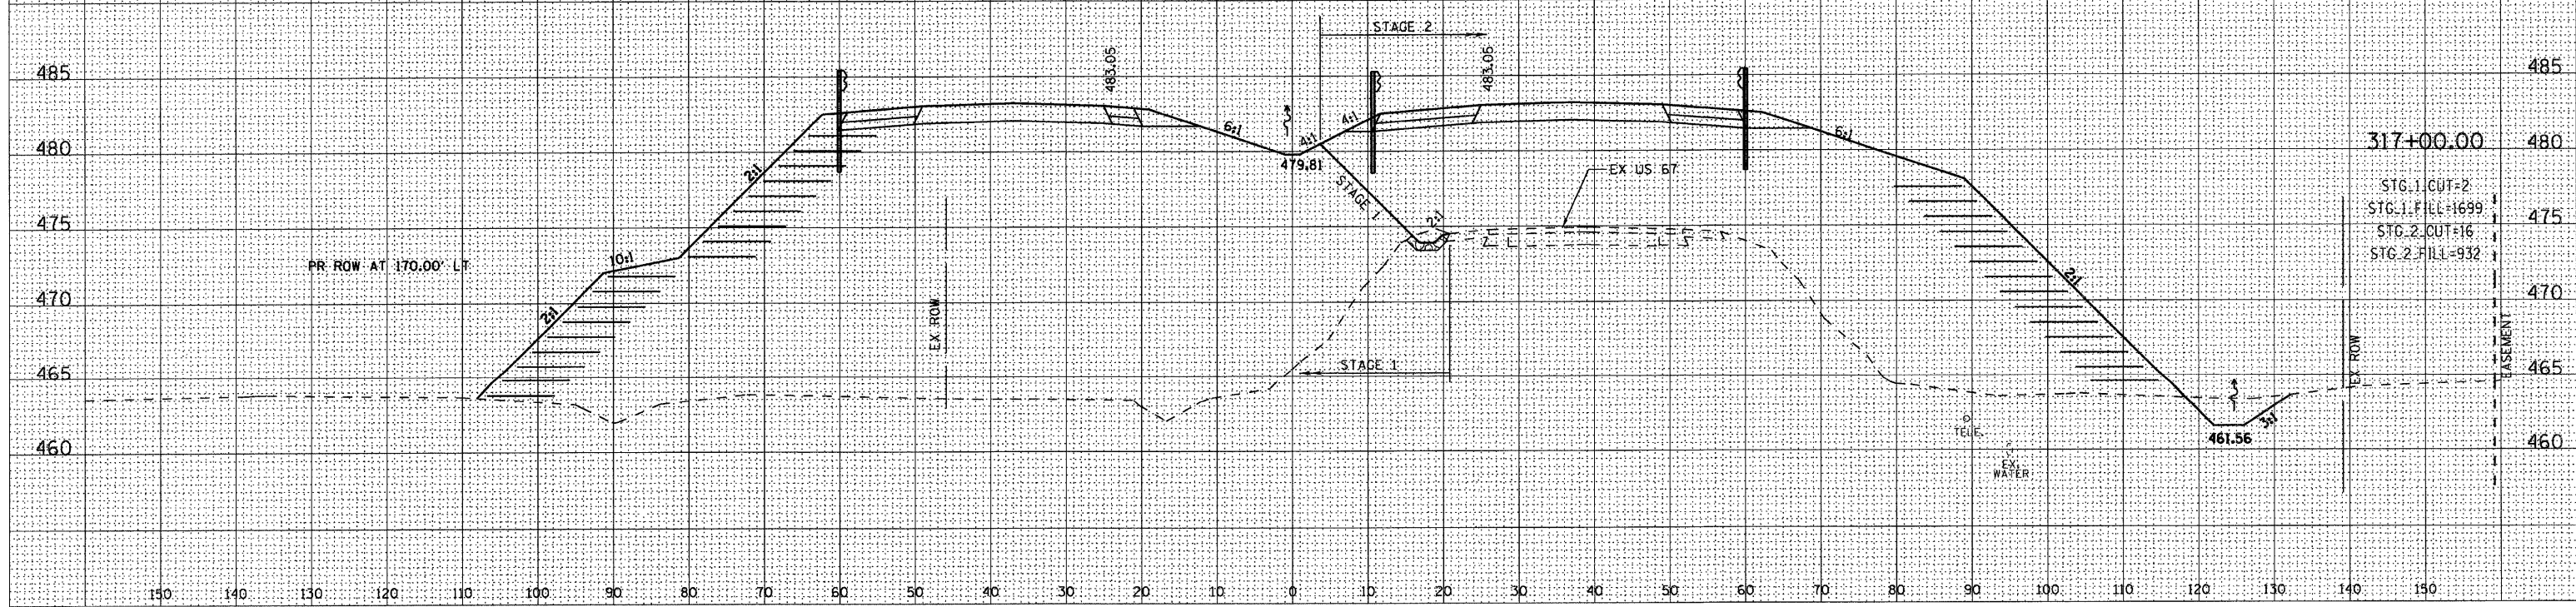

317+00.00

STG. 1. CUT=2  
STG. 1. FILL=1699  
STG. 2. CUT=16  
STG. 2. FILL=932