



PROPOSED TEMPORARY RAMP PROFILE  
ALONG EXISTING IL ROUTE 158 CENTERLINE

F.A.P. RTE.	SECTION	COUNTY	TOTAL SHEETS	SHEET NO.
809	*	ST. CLAIR	762	76
STA.		TO STA.		
FED. ROAD DIST. NO.		ILLINOIS FED. AID PROJECT		

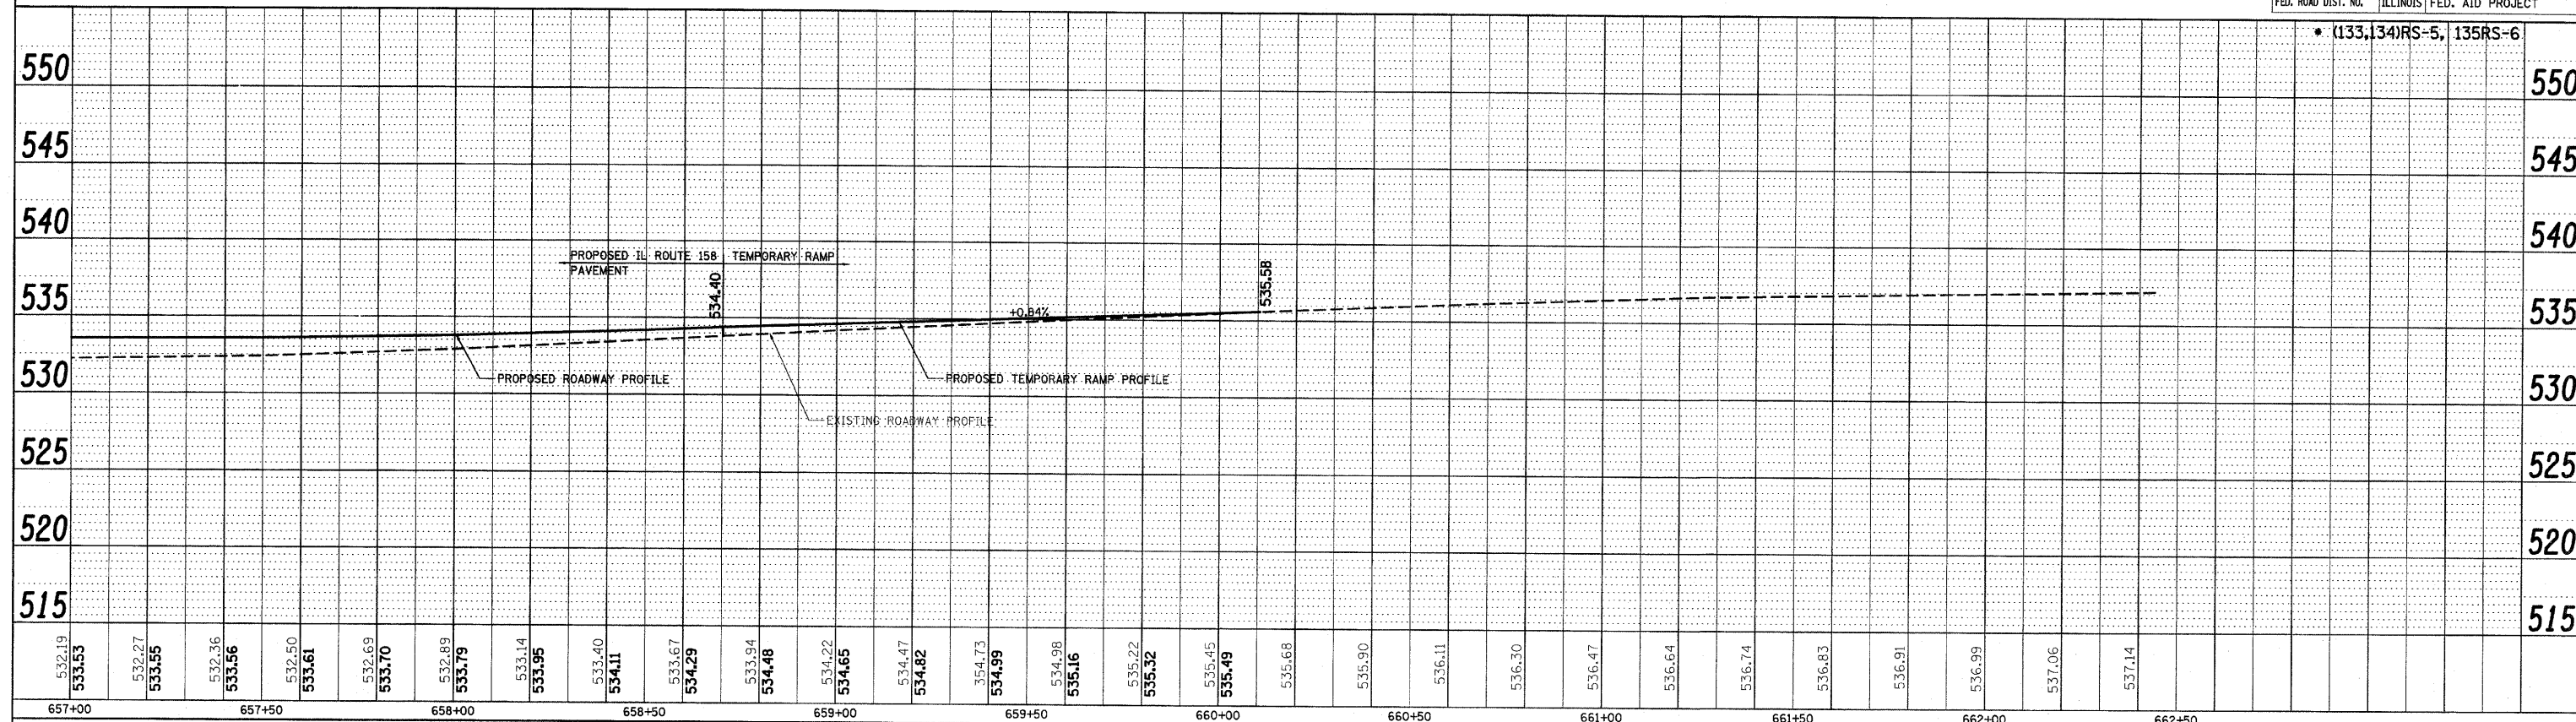

PROPOSED TEMPORARY RAMP PROFILE  
ALONG EXISTING IL ROUTE 158 CENTERLINE

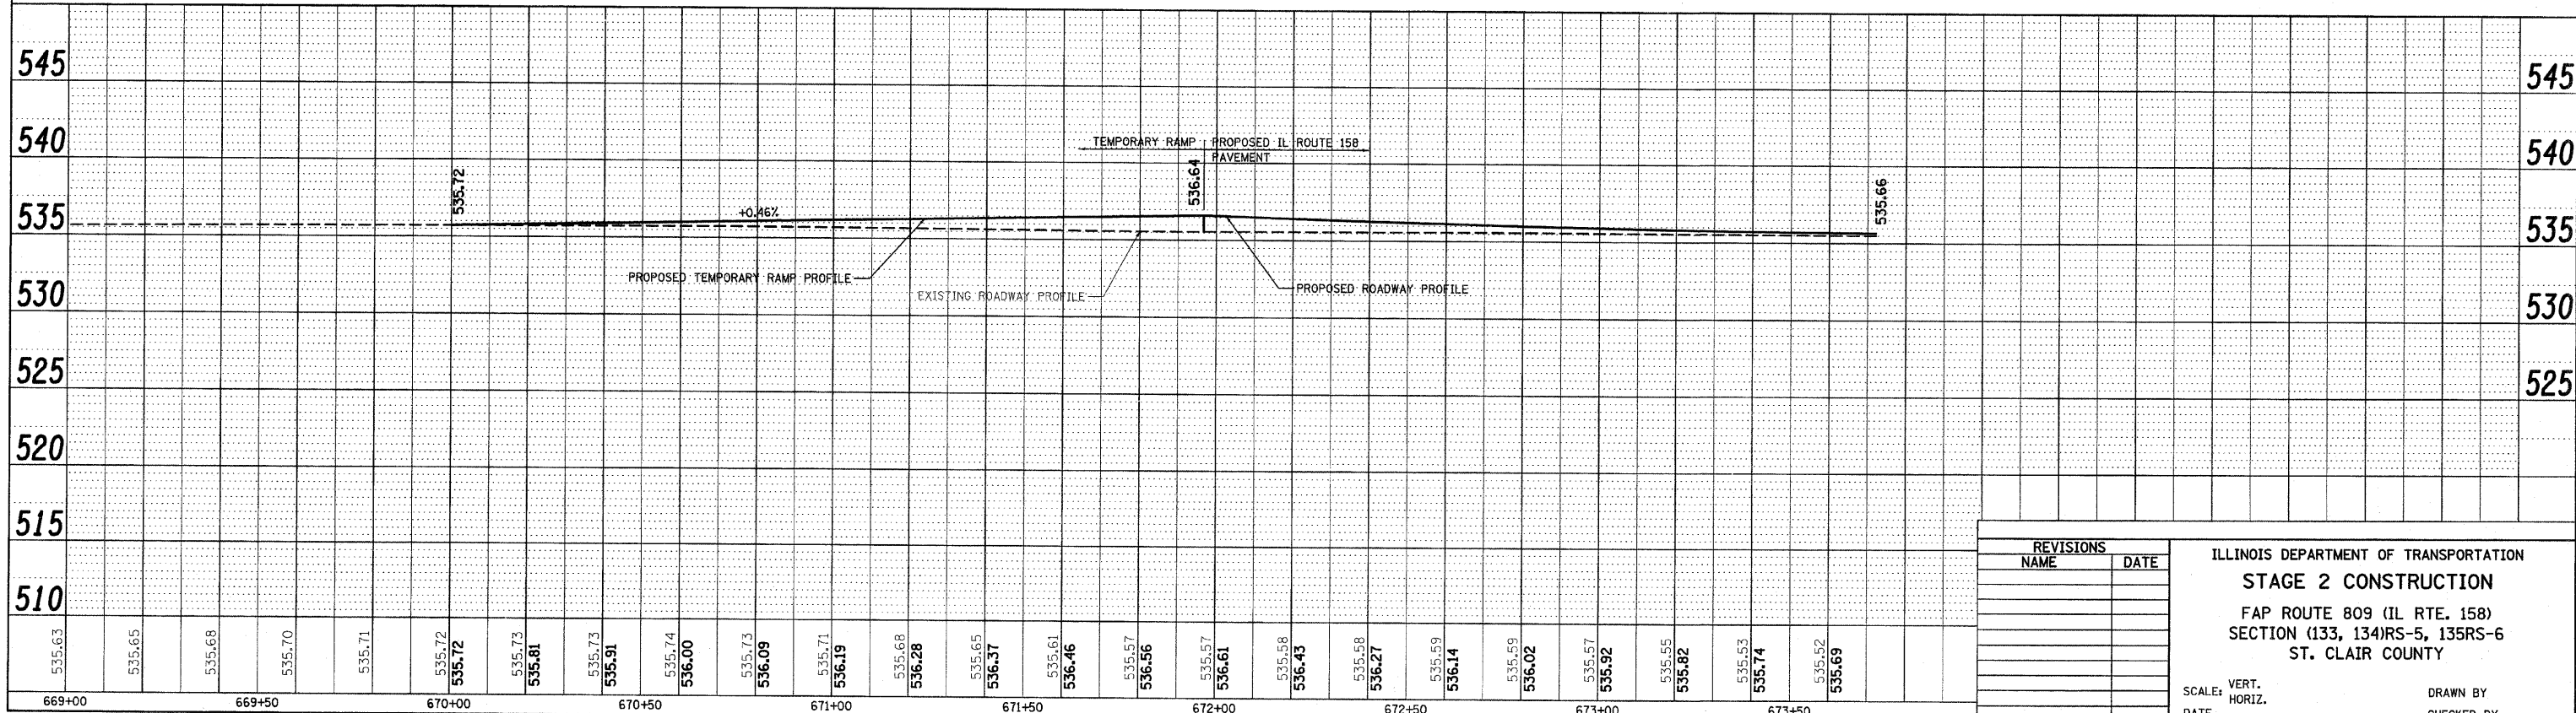

PLOT DATE = 8/10/2009  
 PLOT SCALE = 20' HORIZ / 1" VERT  
 USER NAME = karrasa1

REVISIONS		ILLINOIS DEPARTMENT OF TRANSPORTATION	
NAME	DATE	STAGE 2 CONSTRUCTION	
		FAP ROUTE 809 (IL RTE. 158)	
		SECTION (133, 134)RS-5, 135RS-6	
		ST. CLAIR COUNTY	
		SCALE: VERT. 1" = 20'	DRAWN BY
		HORIZ. 1" = 40'	CHECKED BY
		DATE	