



# IL 158 & W. WASHINGTON ST. (KROPP ROAD)

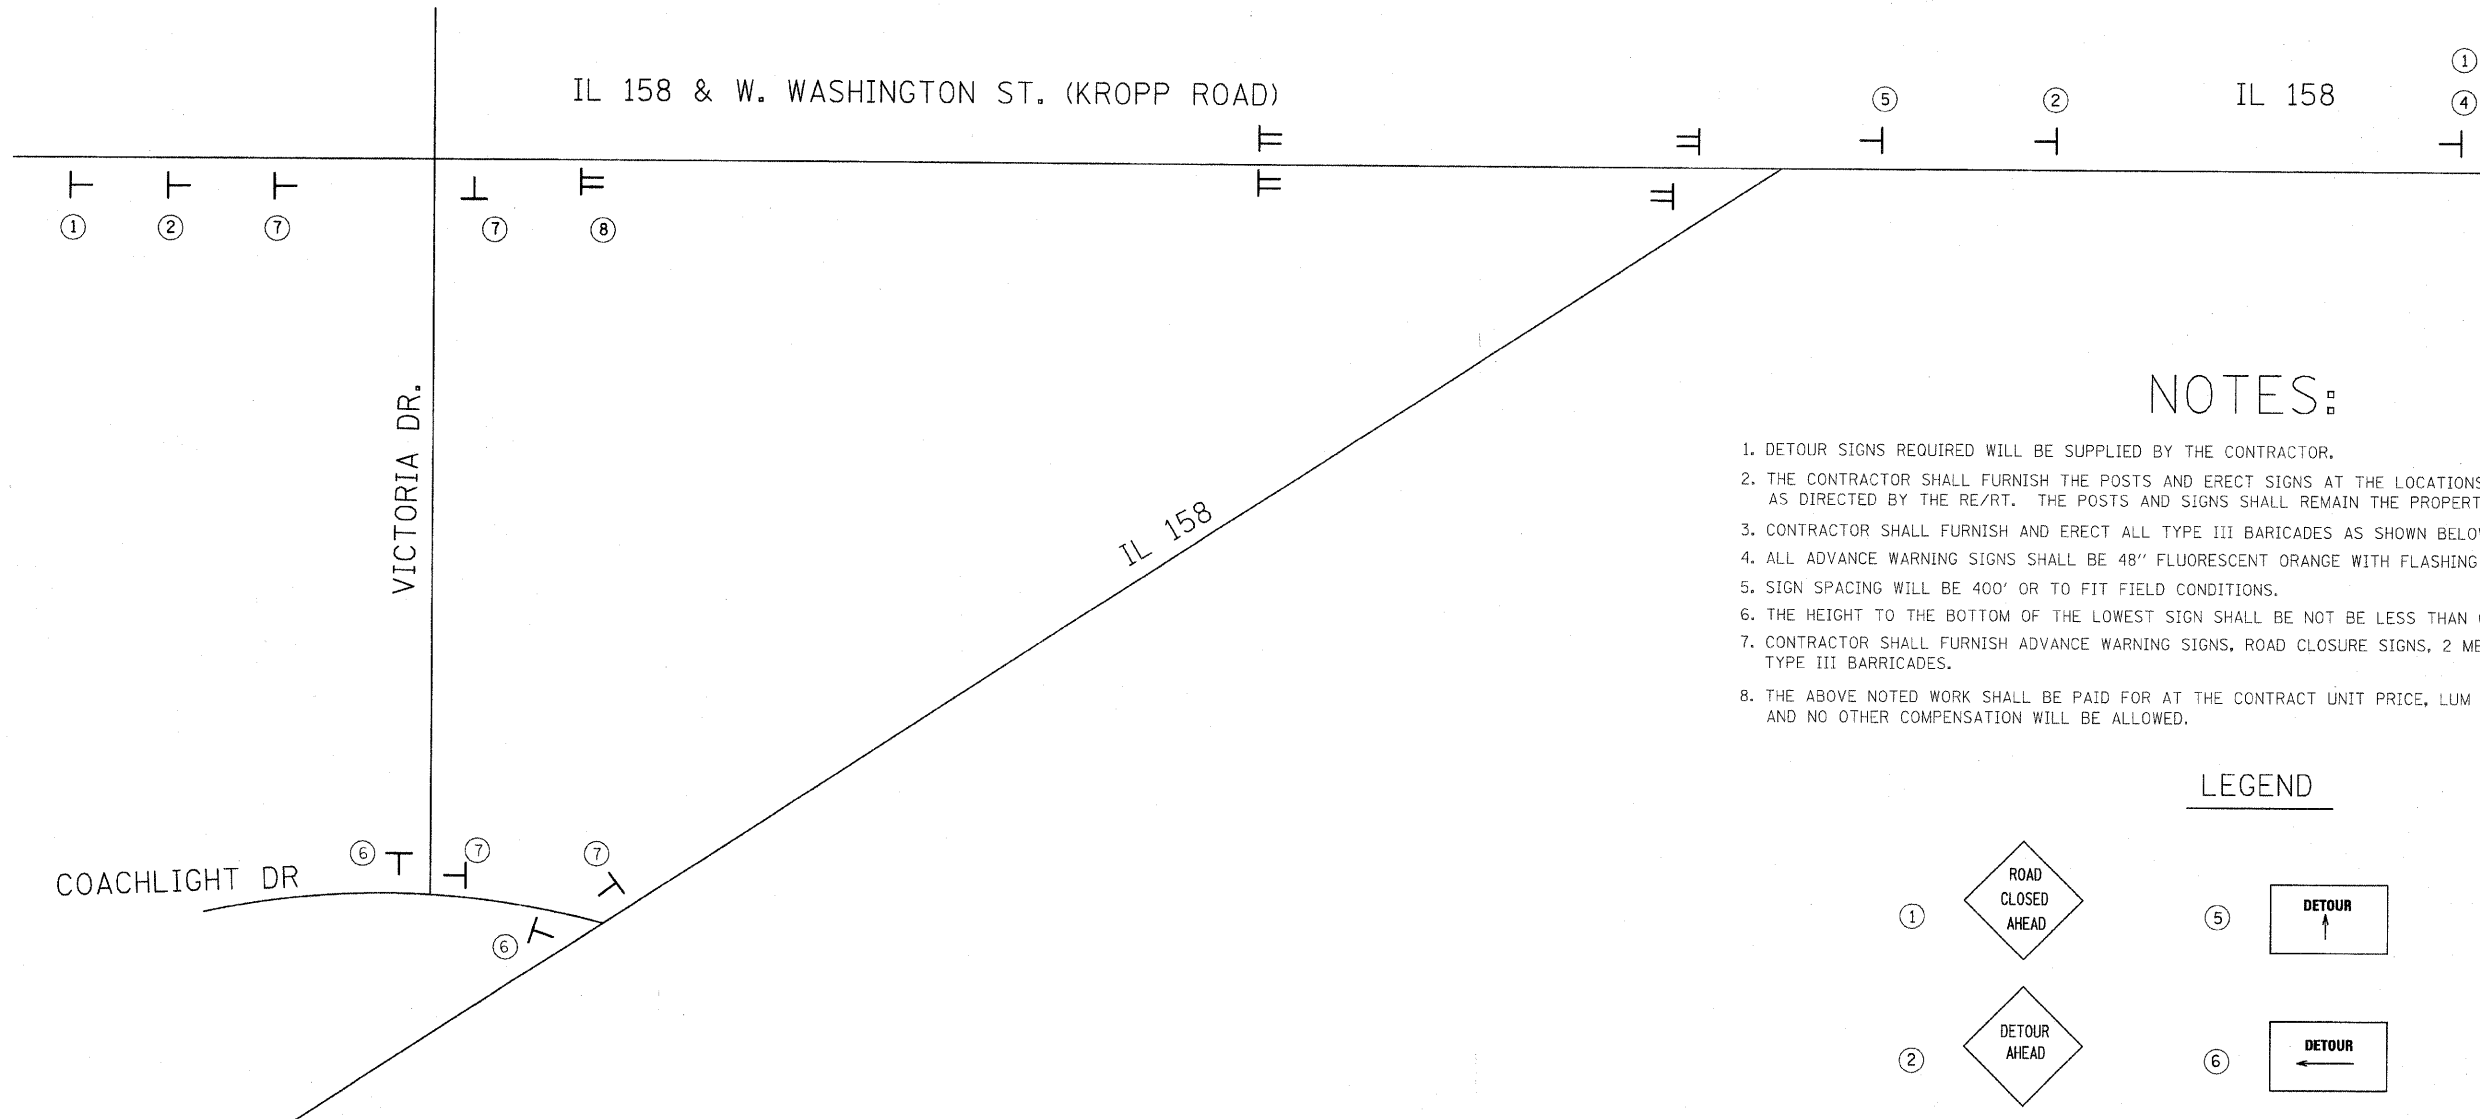

## NOTES:

1. DETOUR SIGNS REQUIRED WILL BE SUPPLIED BY THE CONTRACTOR.
2. THE CONTRACTOR SHALL FURNISH THE POSTS AND ERECT SIGNS AT THE LOCATIONS SHOWN ON THIS SHEET, AS DIRECTED BY THE RE/RT. THE POSTS AND SIGNS SHALL REMAIN THE PROPERTY OF THE CONTRACTOR.
3. CONTRACTOR SHALL FURNISH AND ERECT ALL TYPE III BARRICADES AS SHOWN BELOW.
4. ALL ADVANCE WARNING SIGNS SHALL BE 48" FLUORESCENT ORANGE WITH FLASHING LIGHTS.
5. SIGN SPACING WILL BE 400' OR TO FIT FIELD CONDITIONS.
6. THE HEIGHT TO THE BOTTOM OF THE LOWEST SIGN SHALL BE NOT BE LESS THAN 6'.
7. CONTRACTOR SHALL FURNISH ADVANCE WARNING SIGNS, ROAD CLOSURE SIGNS, 2 MESSAGE BOARDS, AND TYPE III BARRICADES.
8. THE ABOVE NOTED WORK SHALL BE PAID FOR AT THE CONTRACT UNIT PRICE, LUM SUM, FOR "DETOUR SIGNING" AND NO OTHER COMPENSATION WILL BE ALLOWED.

## LEGEND

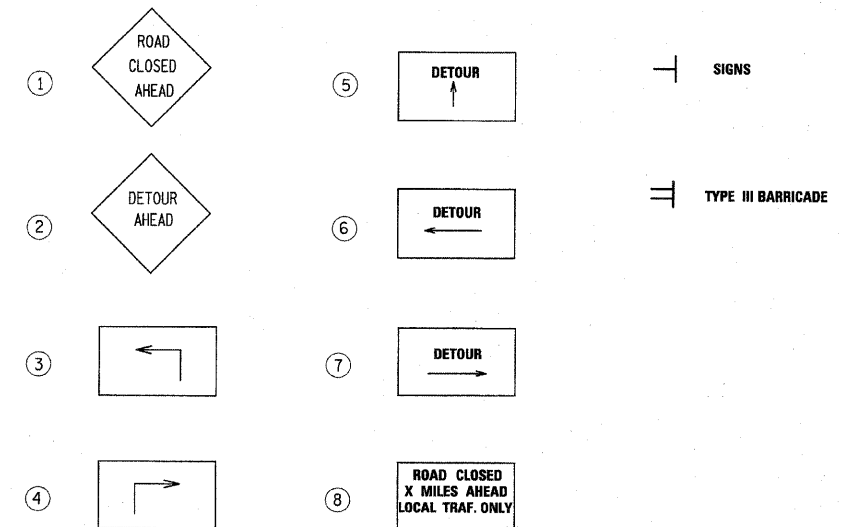

FILE NAME = c:\pwork\pwork\DOT\KARLASAL\dm51269\ds	USER NAME = karlasal bur.dgn	DESIGNED - DRAWN -	REVISED - REVISED -	<b>STATE OF ILLINOIS DEPARTMENT OF TRANSPORTATION</b>	<b>KROPP ROAD DETOUR</b>	F.A.P. RTE. 809	SECTION (133,134)RS-5,135RS-6	COUNTY ST. CLAIR	TOTAL SHEETS 762	SHEET NO. 82	
PLOT SCALE = 50,000' / IN.		CHECKED -	REVISED -			SCALE: ___ NIS ___	SHEET NO. ___ OF ___ SHEETS	STA. _____ TO STA. _____	CONTRACT NO. 76A47		
PLOT DATE = 8/10/2009		DATE -	REVISED -			FED. ROAD DIST. NO. ___ ILLINOIS FED. AID PROJECT					