


F.A.P. RTE.	SECTION	COUNTY	TOTAL SHEETS	SHEET NO.
809	(133,134)RS-5,135RS-6	ST. CLAIR	762	87
STA. 403+00		TO STA. 418+00		
FED. ROAD DIST. NO. ILLINOIS		FED. AID PROJECT		

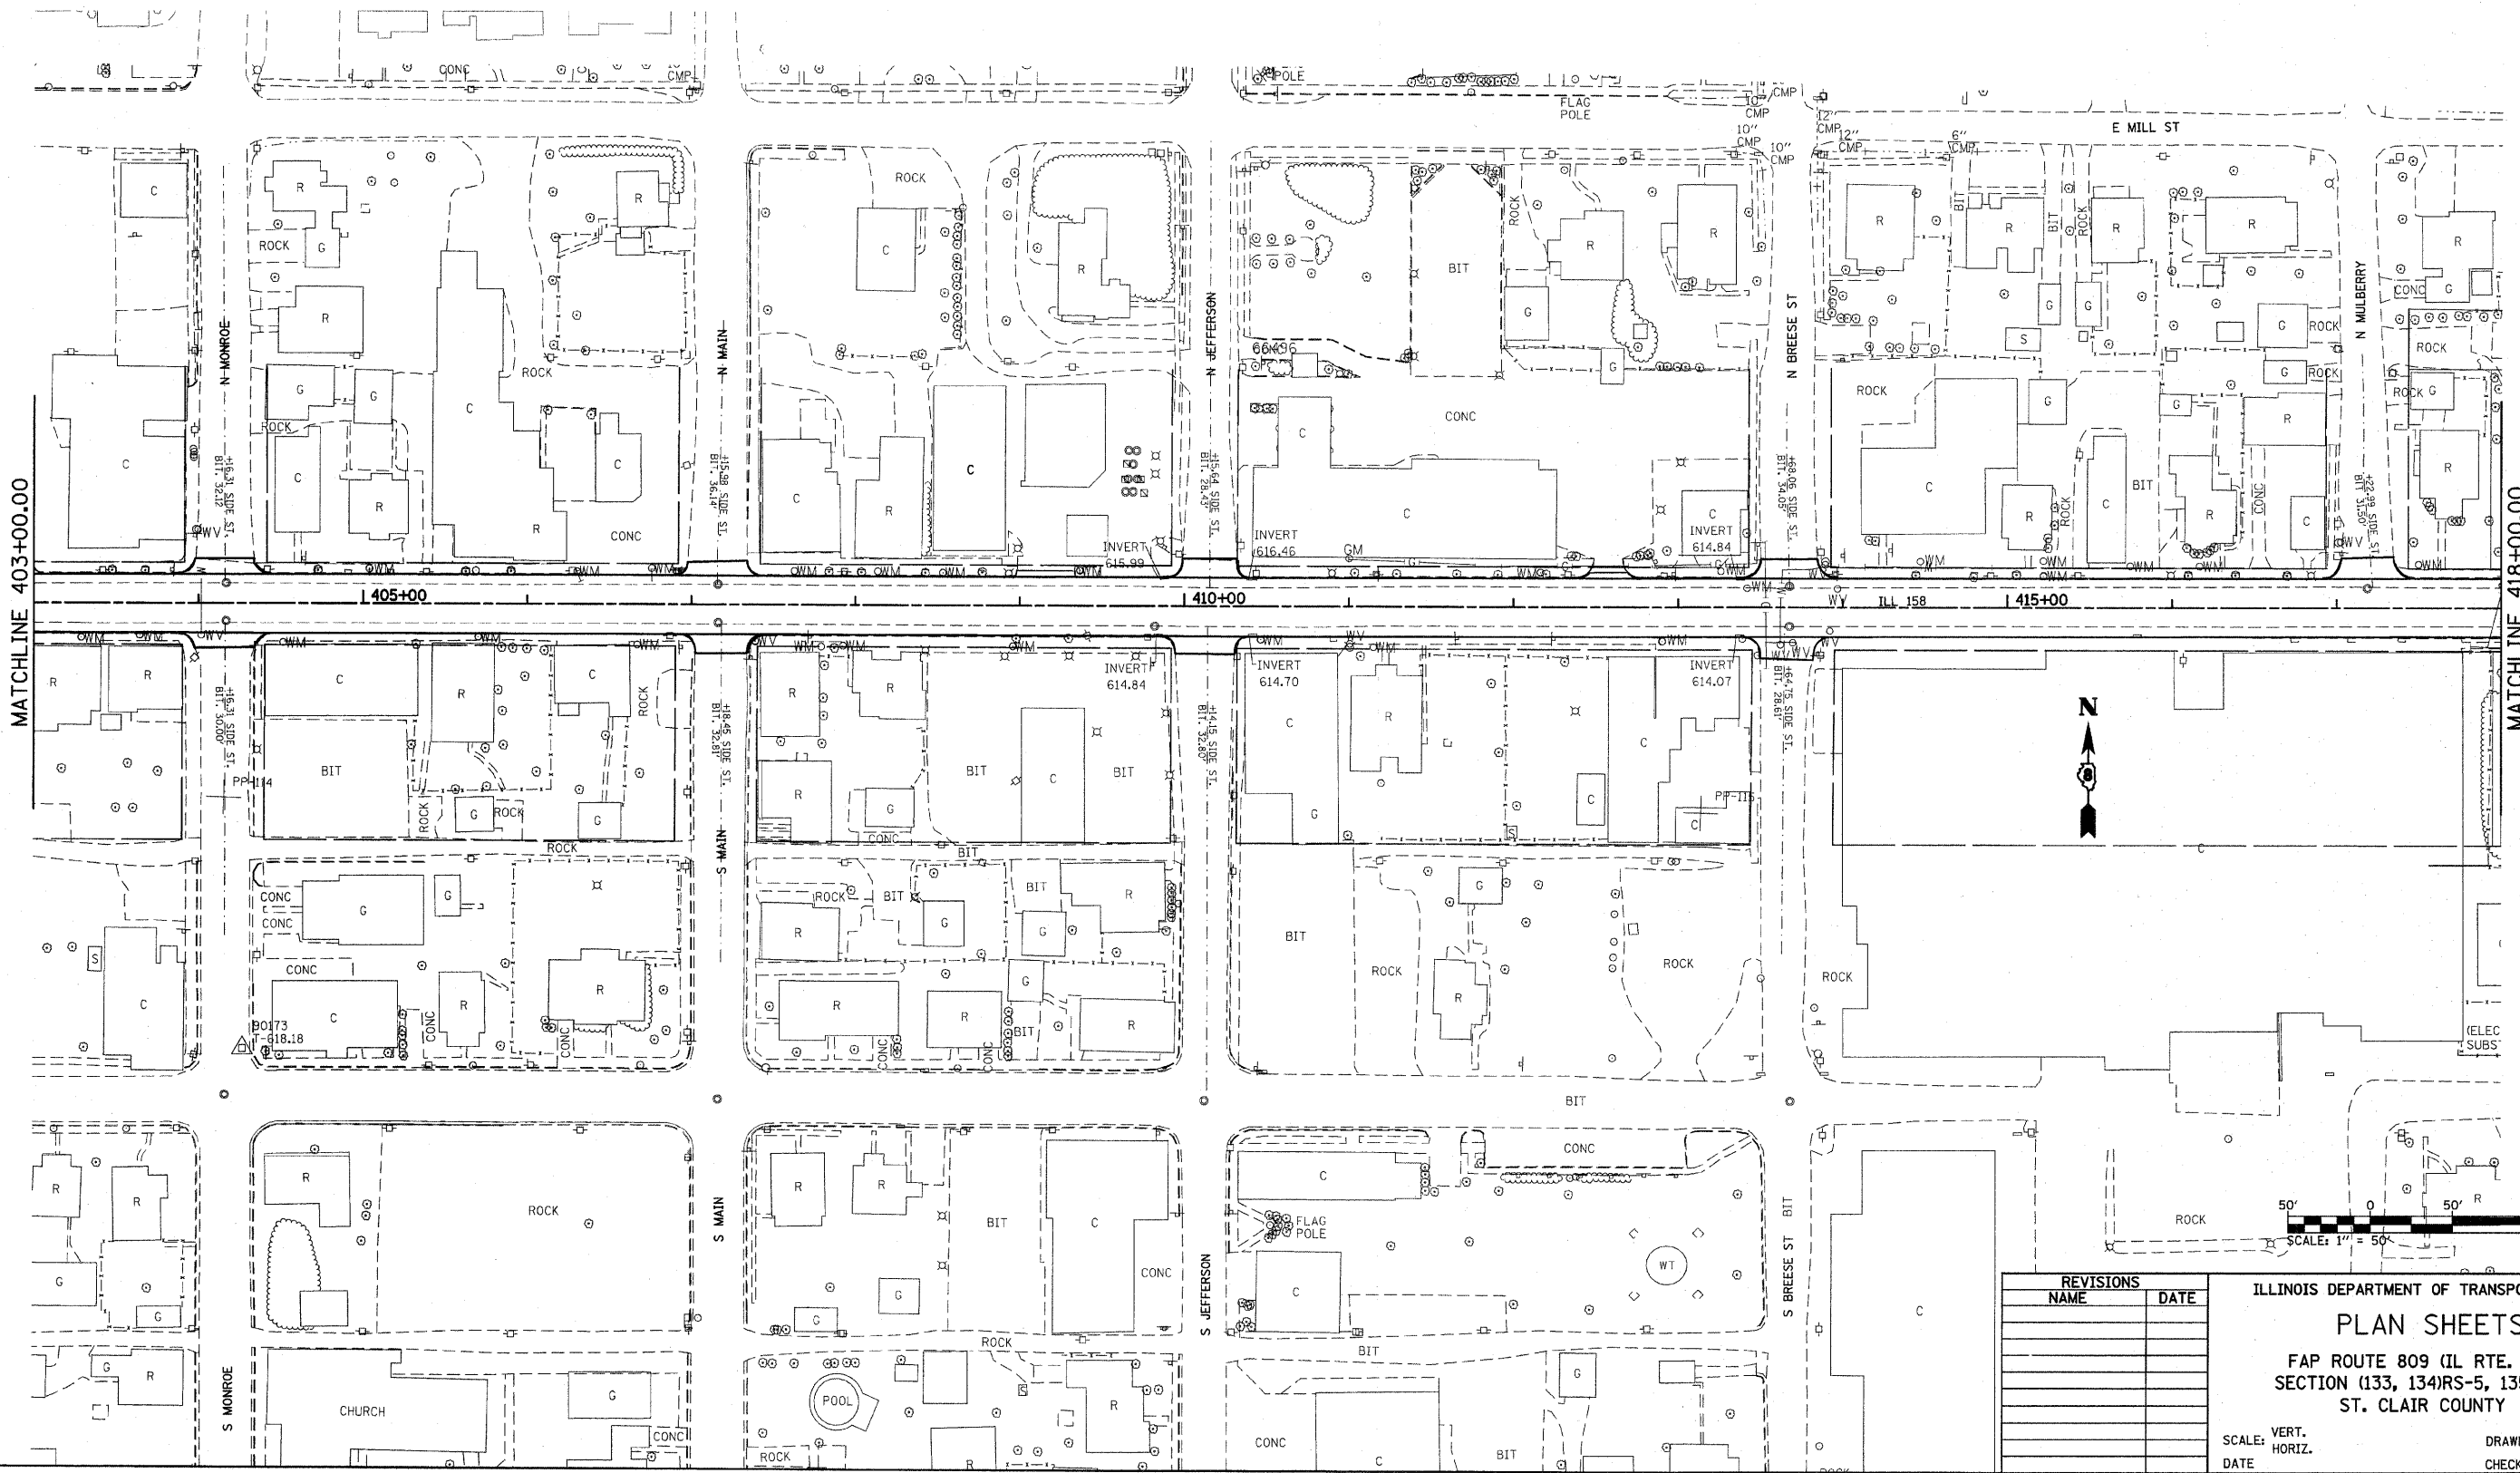

PLOT DATE = #DATES
 FILE NAME = #FILES
 PLOT SCALE = #SCALES
 USER NAME = #USERS

REVISIONS	
NAME	DATE

ILLINOIS DEPARTMENT OF TRANSPORTATION
PLAN SHEETS
 FAP ROUTE 809 (IL RTE. 158)
 SECTION (133, 134)RS-5, 135RS-6
 ST. CLAIR COUNTY
 SCALE: VERT. _____
 DATE _____ HORIZ. _____
 DRAWN BY _____
 CHECKED BY _____