



| F.A.P. RTE. | SECTION | COUNTY | TOTAL SHEETS | SHEET NO. |
|---------------------|---------------------|----------------|------------------|-----------|
| 809 | 133,134RS-5,135RS-6 | ST. CLAIR | 762 | 91 |
| STA. 462+00 | | TO STA. 477+00 | | |
| FED. ROAD DIST. NO. | | ILLINOIS | FED. AID PROJECT | |

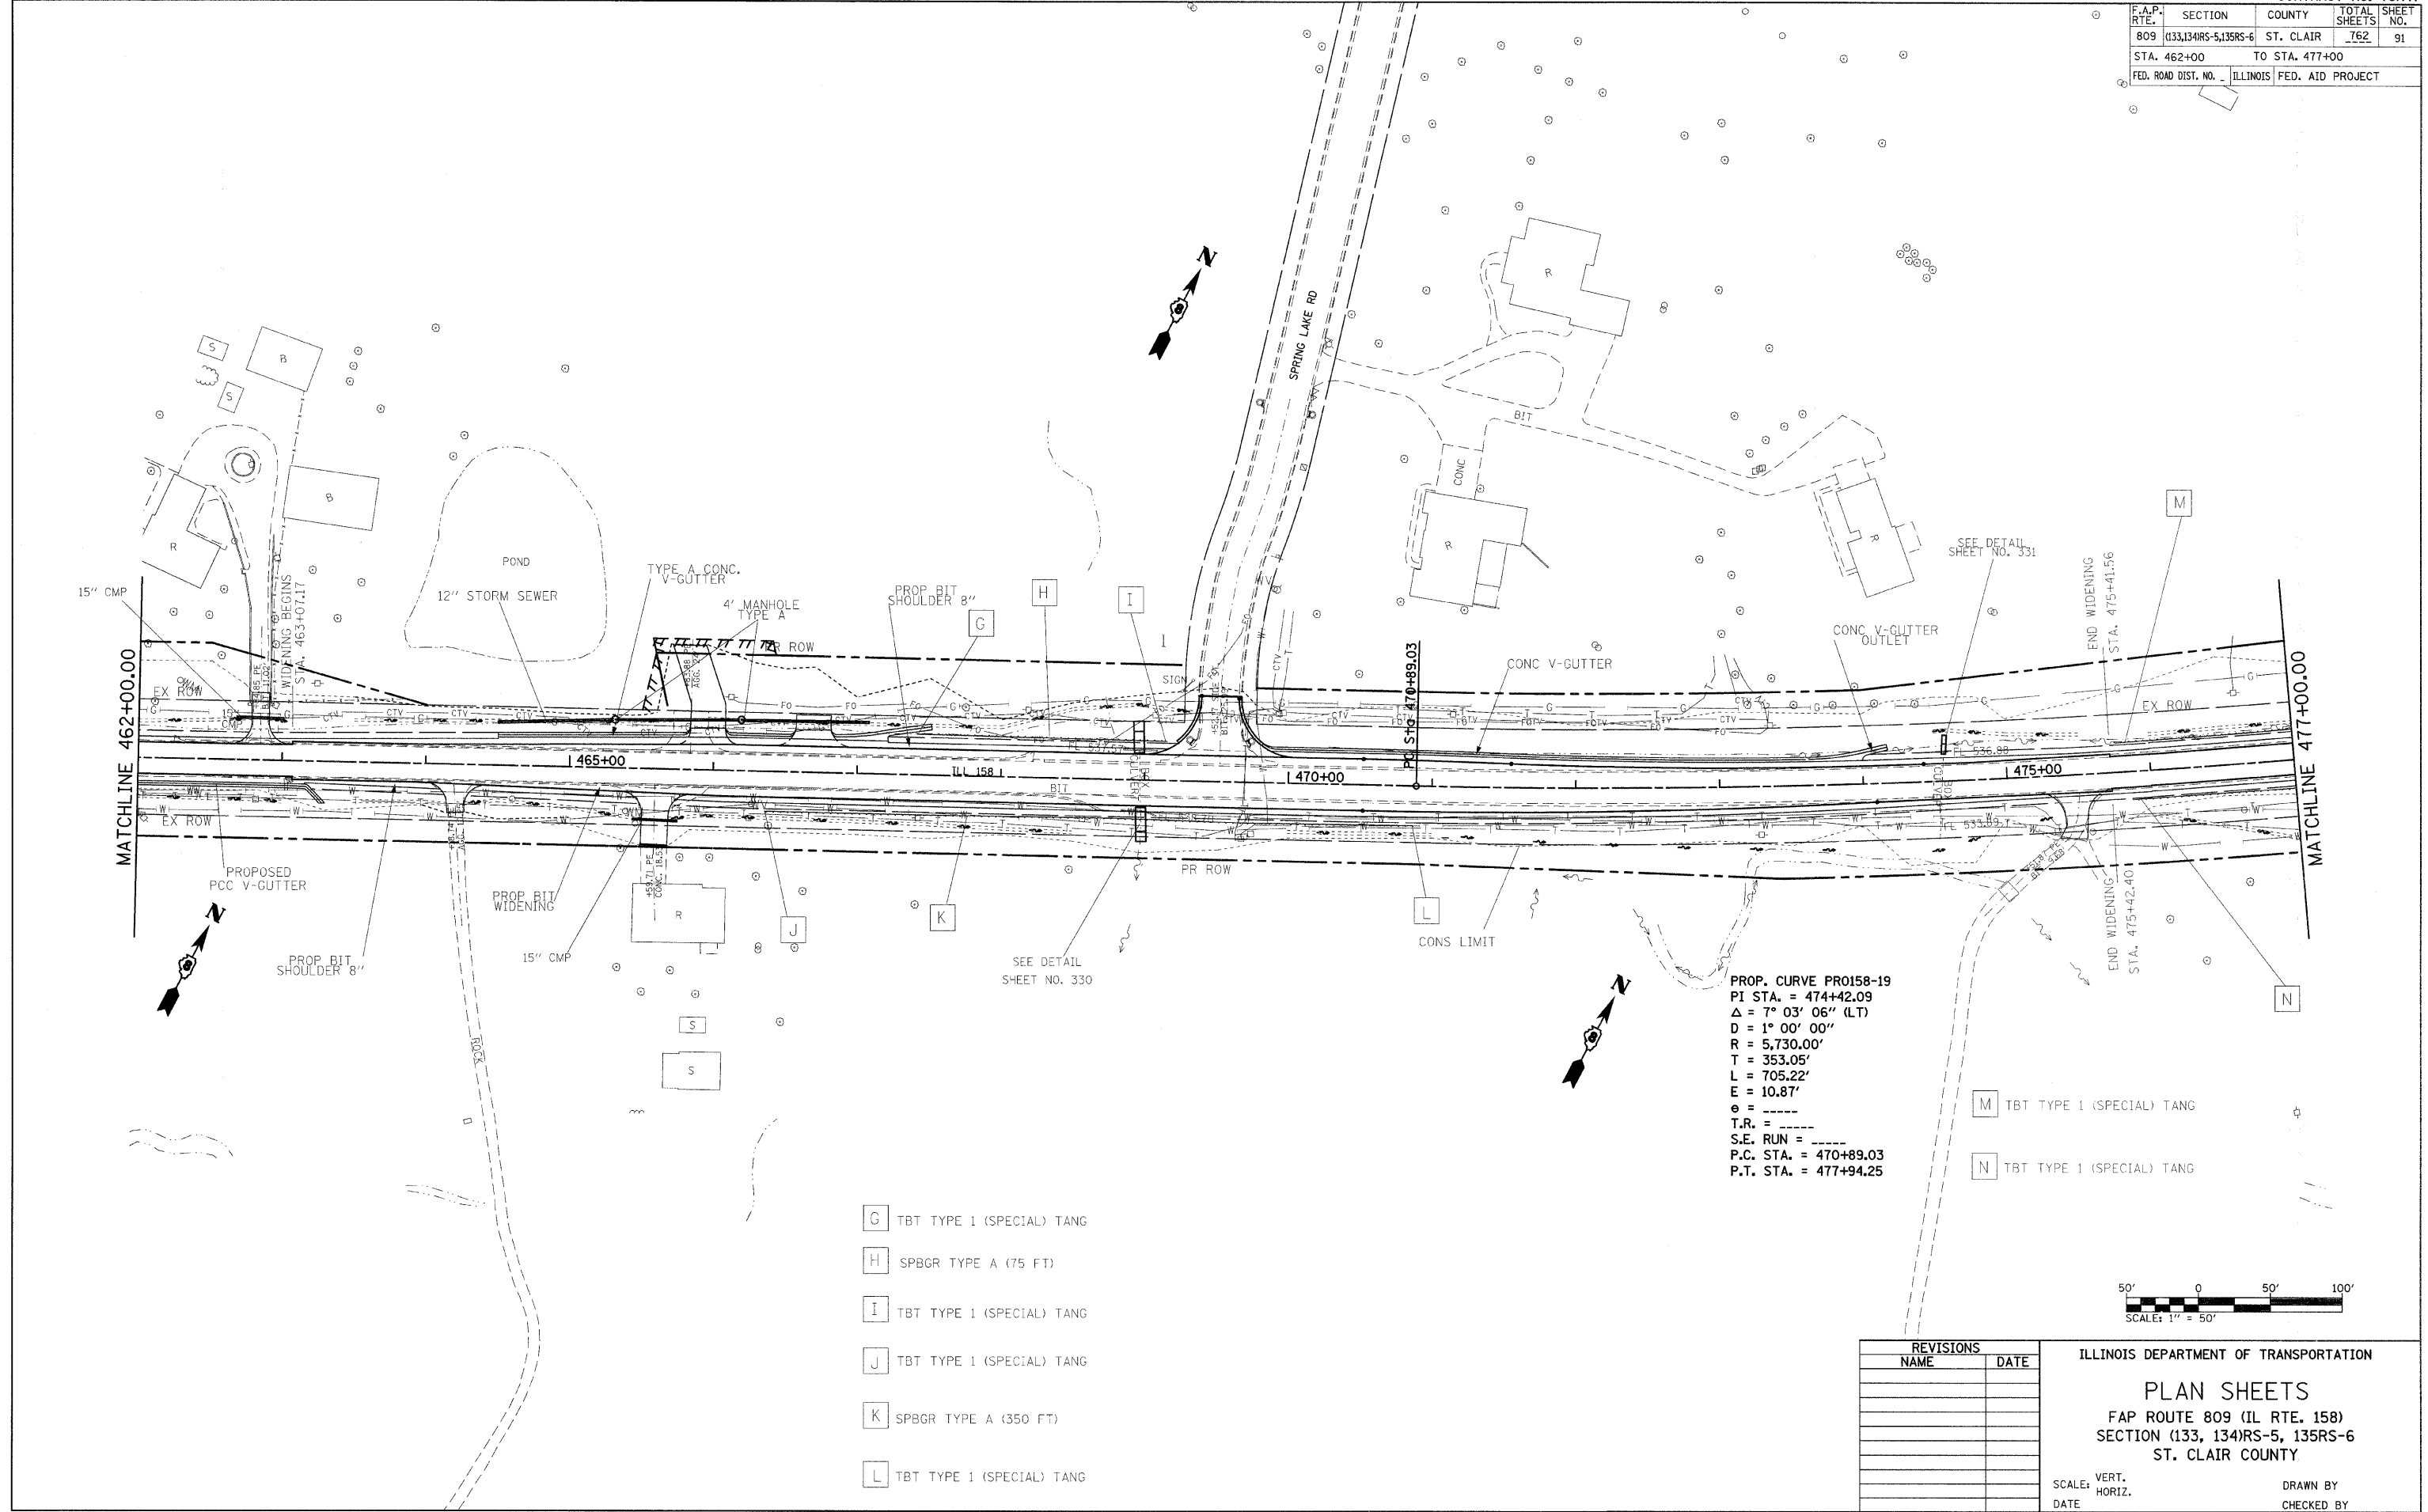

PROP. CURVE PR0158-19
 PI STA. = 474+42.09
 $\Delta = 7^\circ 03' 06''$ (LT)
 $D = 1^\circ 00' 00''$
 $R = 5,730.00'$
 $T = 353.05'$
 $L = 705.22'$
 $E = 10.87'$
 $e = \text{---}$
 $T.R. = \text{---}$
 $S.E. RUN = \text{---}$
 $P.C. STA. = 470+89.03$
 $P.T. STA. = 477+94.25$

- G TBT TYPE 1 (SPECIAL) TANG
- H SPBGR TYPE A (75 FT)
- I TBT TYPE 1 (SPECIAL) TANG
- J TBT TYPE 1 (SPECIAL) TANG
- K SPBGR TYPE A (350 FT)
- L TBT TYPE 1 (SPECIAL) TANG

- M TBT TYPE 1 (SPECIAL) TANG
- N TBT TYPE 1 (SPECIAL) TANG

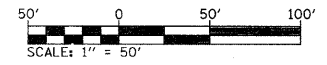

| REVISIONS | |
|-----------|------|
| NAME | DATE |
| | |
| | |
| | |
| | |
| | |
| | |
| | |
| | |
| | |
| | |

ILLINOIS DEPARTMENT OF TRANSPORTATION
PLAN SHEETS
 FAP ROUTE 809 (IL RTE. 158)
 SECTION (133, 134)RS-5, 135RS-6
 ST. CLAIR COUNTY

SCALE: VERT. _____
 HORIZ. _____
 DATE _____ DRAWN BY _____
 CHECKED BY _____

PLOT DATE = 4/27/2010
 FILE NAME = c:\p\work\p\1001\KARLAGAL\018774\p\01902a.dgn
 PLOT SCALE = 50.0000 / IN.
 USER NAME = karlagal