



F.A.P. RTE.	SECTION	COUNTY	TOTAL SHEETS	SHEET NO.
809	(133,134)RS-5,135RS-6	ST. CLAIR	762	100
STA. 596+00		TO STA. 610+00		
FED. ROAD DIST. NO. ILLINOIS FED. AID PROJECT				

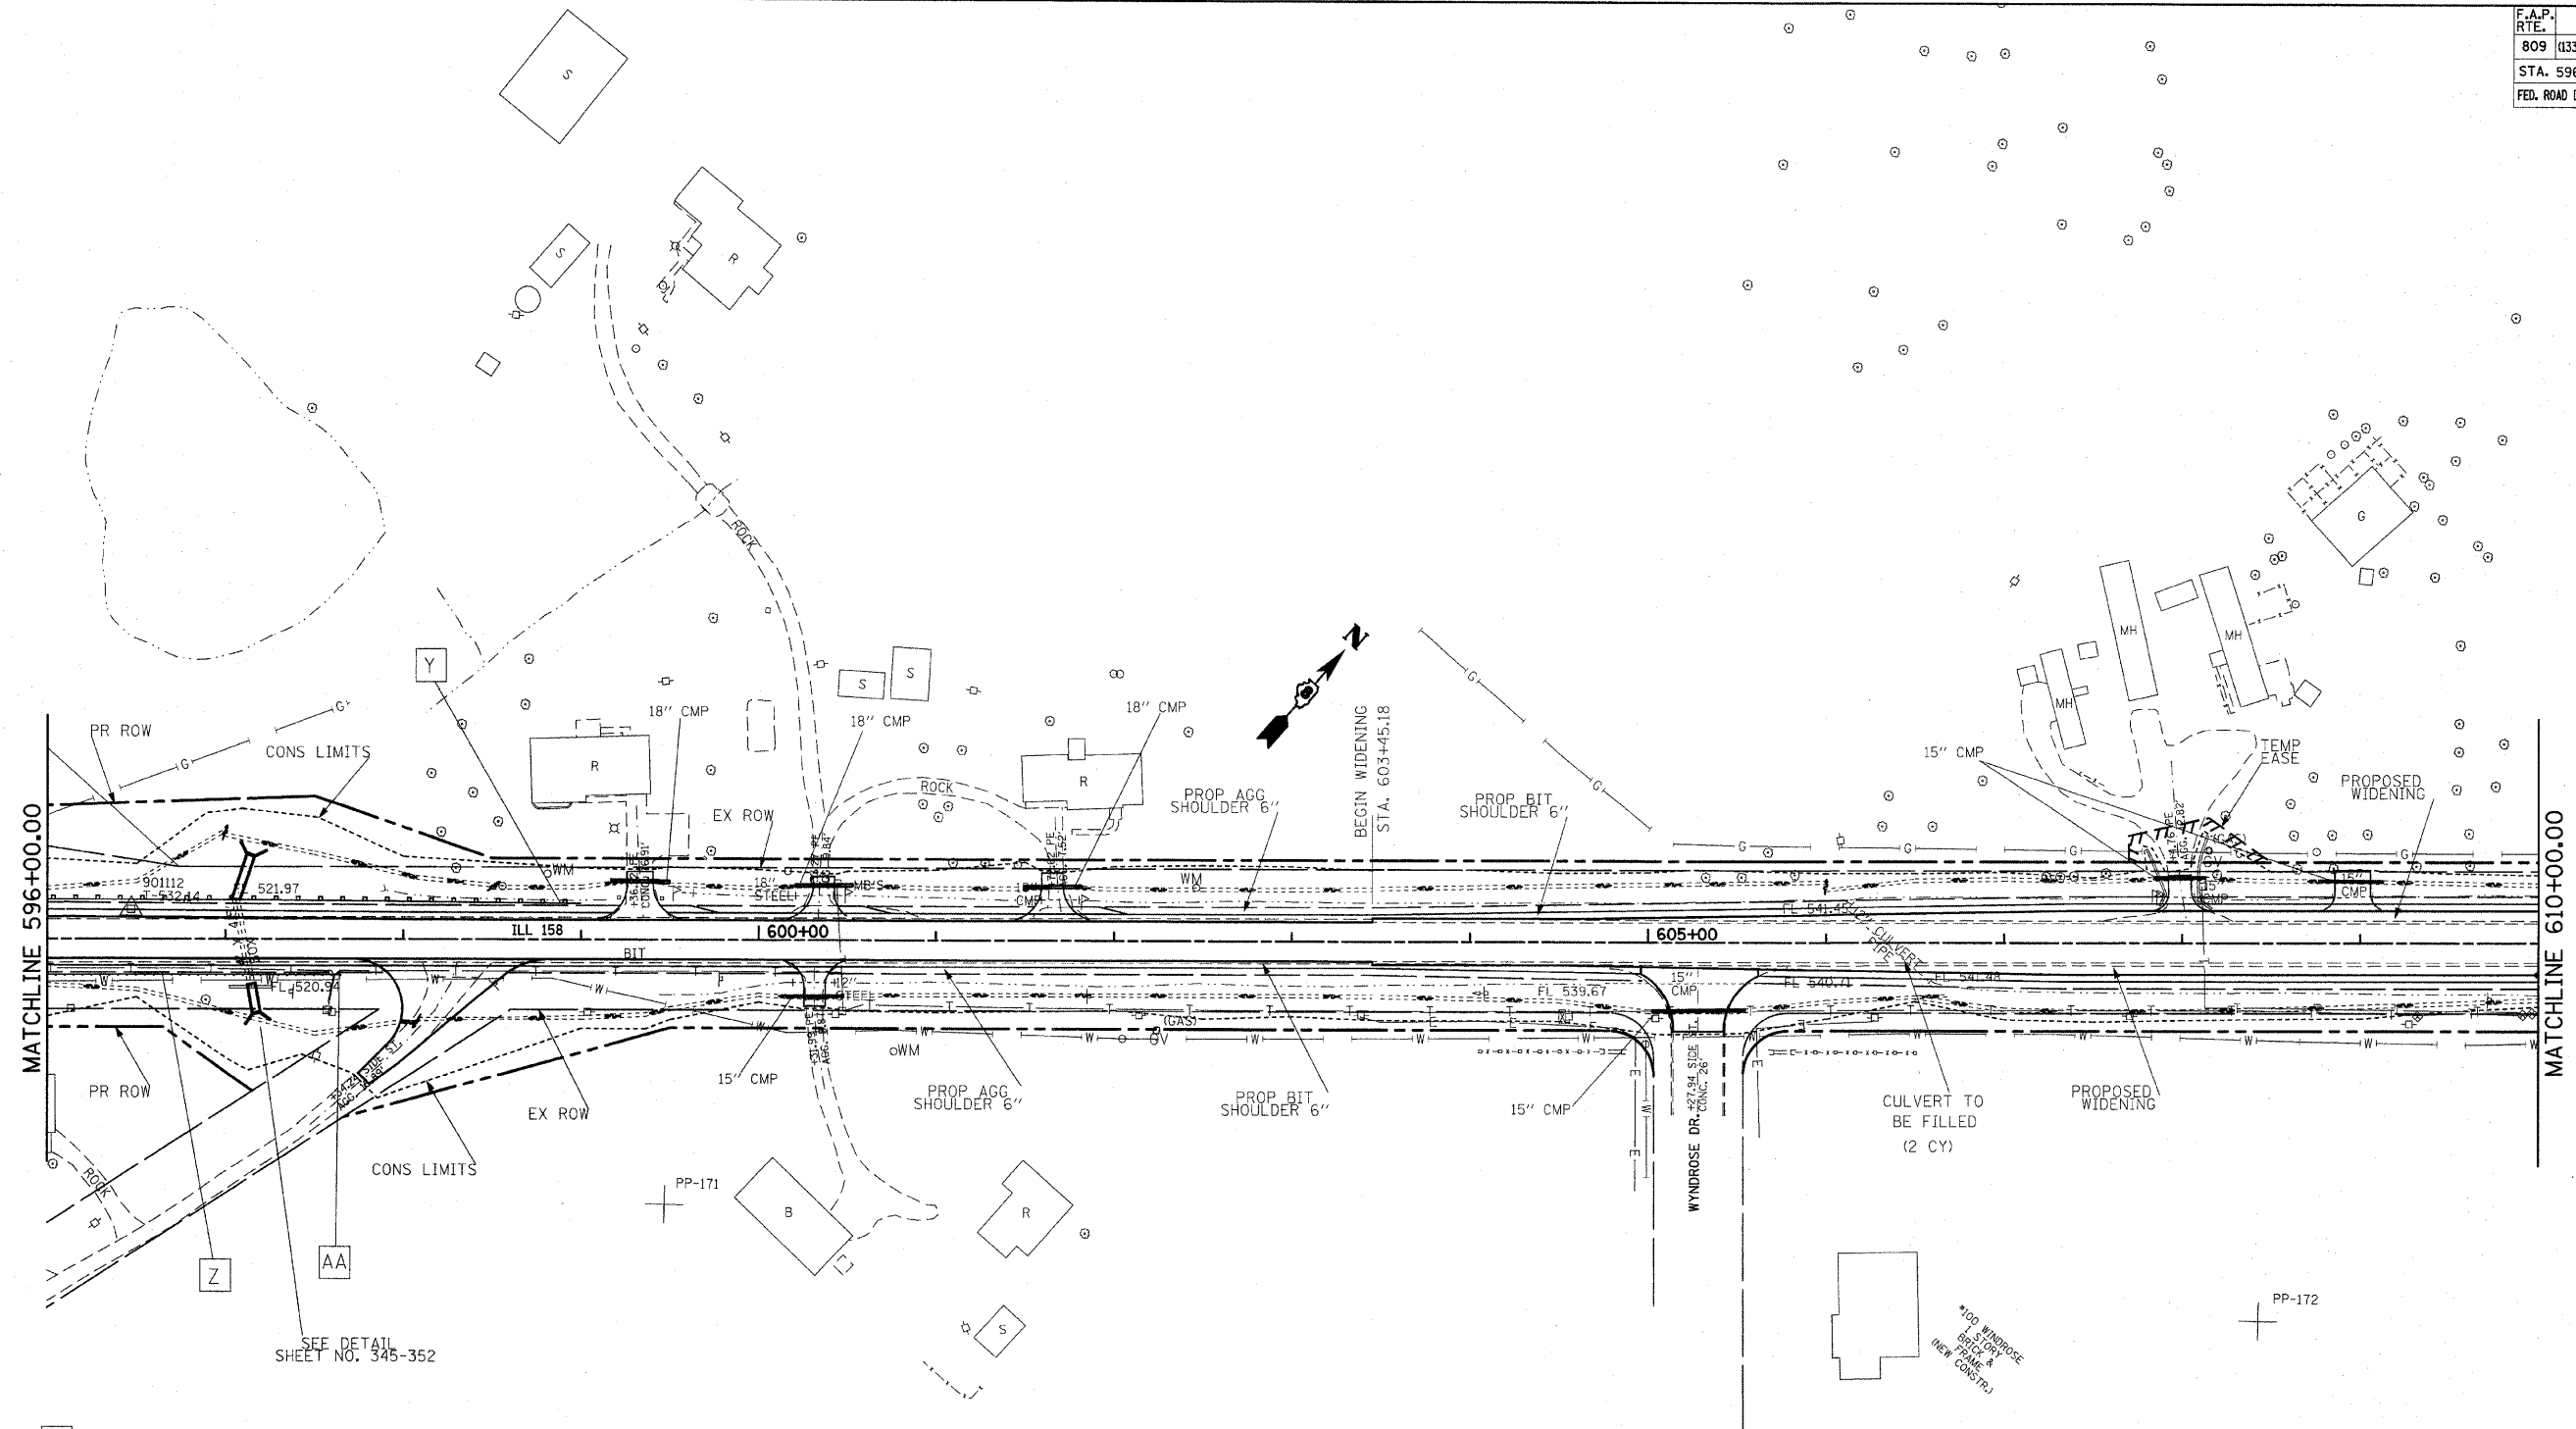

- Y TBT TYPE 1 (SPECIAL) TANG
- Z SPBGR TYPE A (250 FT)
- AA TBT TYPE 1 (SPECIAL) TANG

SEE DETAIL SHEET NO. 345-352

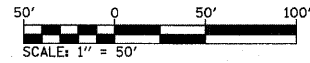

REVISIONS	
NAME	DATE

ILLINOIS DEPARTMENT OF TRANSPORTATION
PLAN SHEETS
 FAP ROUTE 809 (IL RTE. 158)
 SECTION (133, 134)RS-5, 135RS-6
 ST. CLAIR COUNTY

SCALE: VERT. _____
 HORIZ. _____
 DATE _____ DRAWN BY _____
 CHECKED BY _____

PLOT DATE = #DATE#
 FILE NAME = #FILE#
 PLOT SCALE = #SCALE#
 USER NAME = #USER#