



PLAN	SURVEYED	BY	DATE
NOTE BOOK	ALIGNED		
NO.	CHECKED		
	FILE NAME		

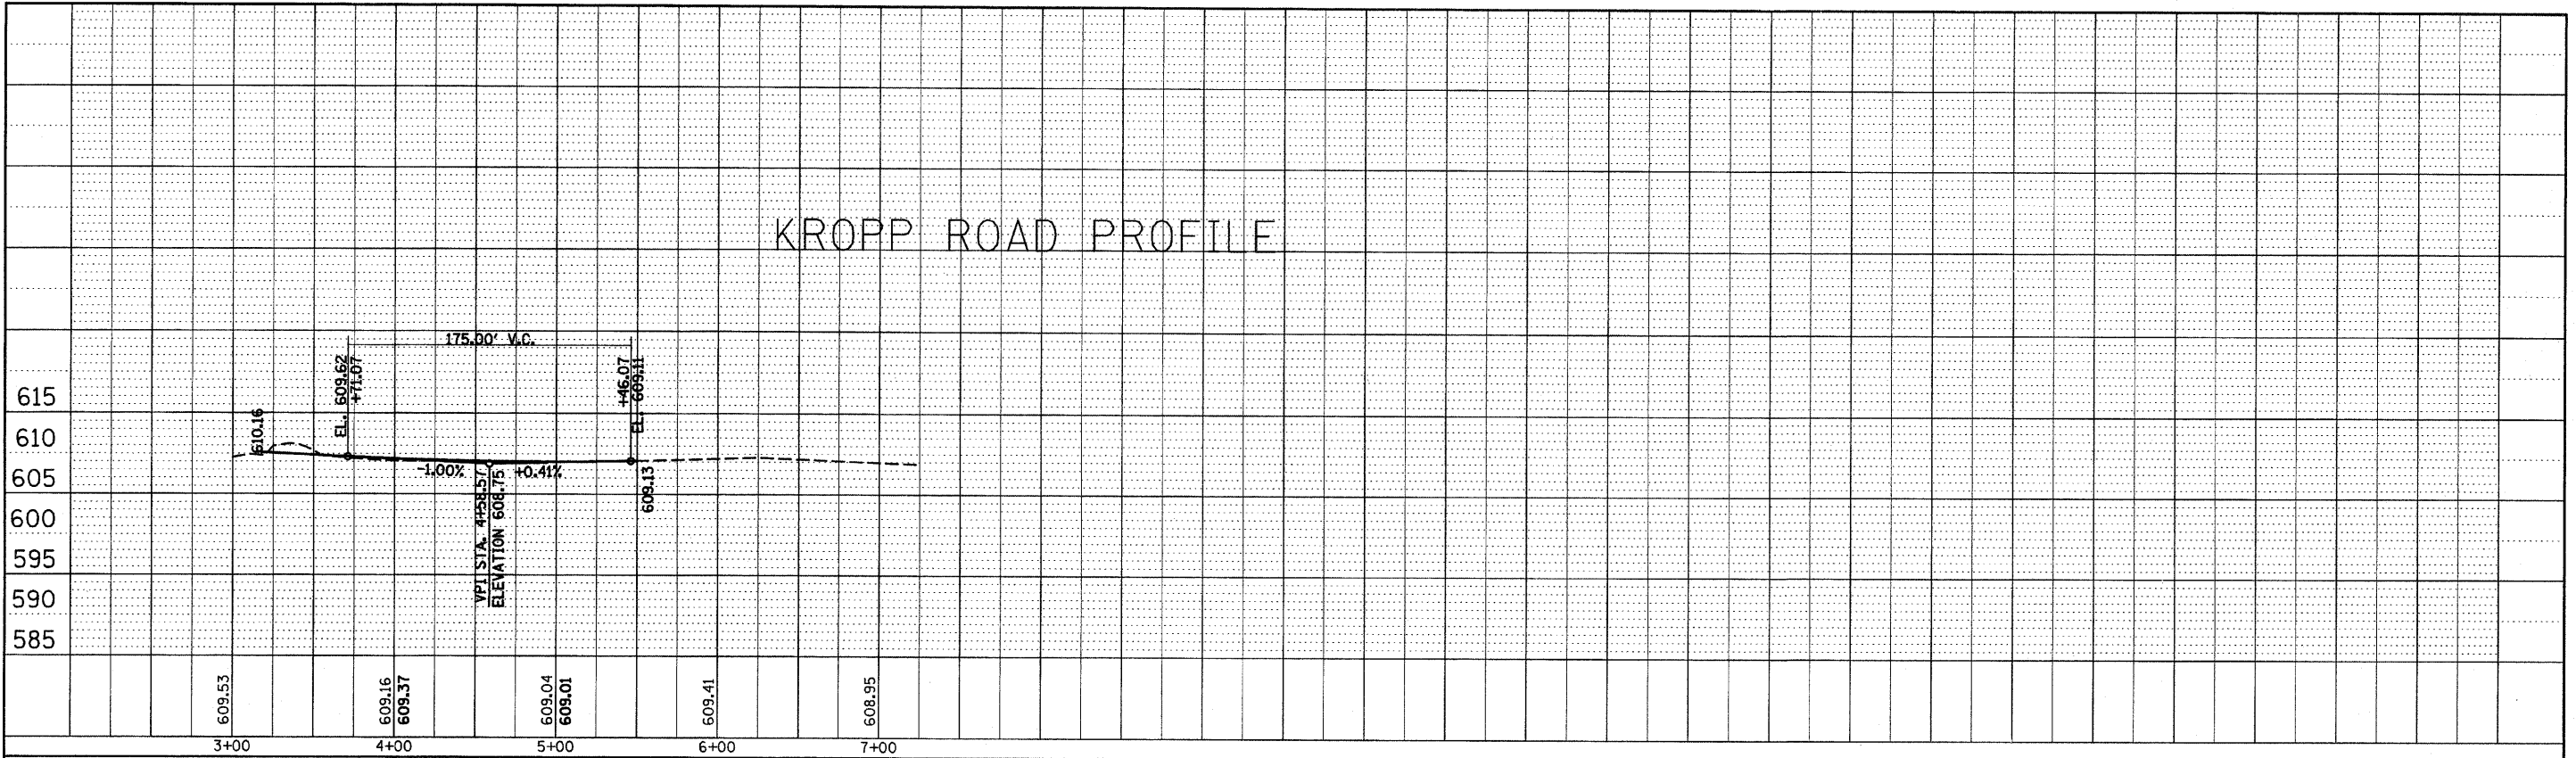

PROFILE	SURVEYED	BY	DATE
NOTE BOOK	GRADES CHECKED		
NO.	STRUCTURE NOTATIONS CHECKED		

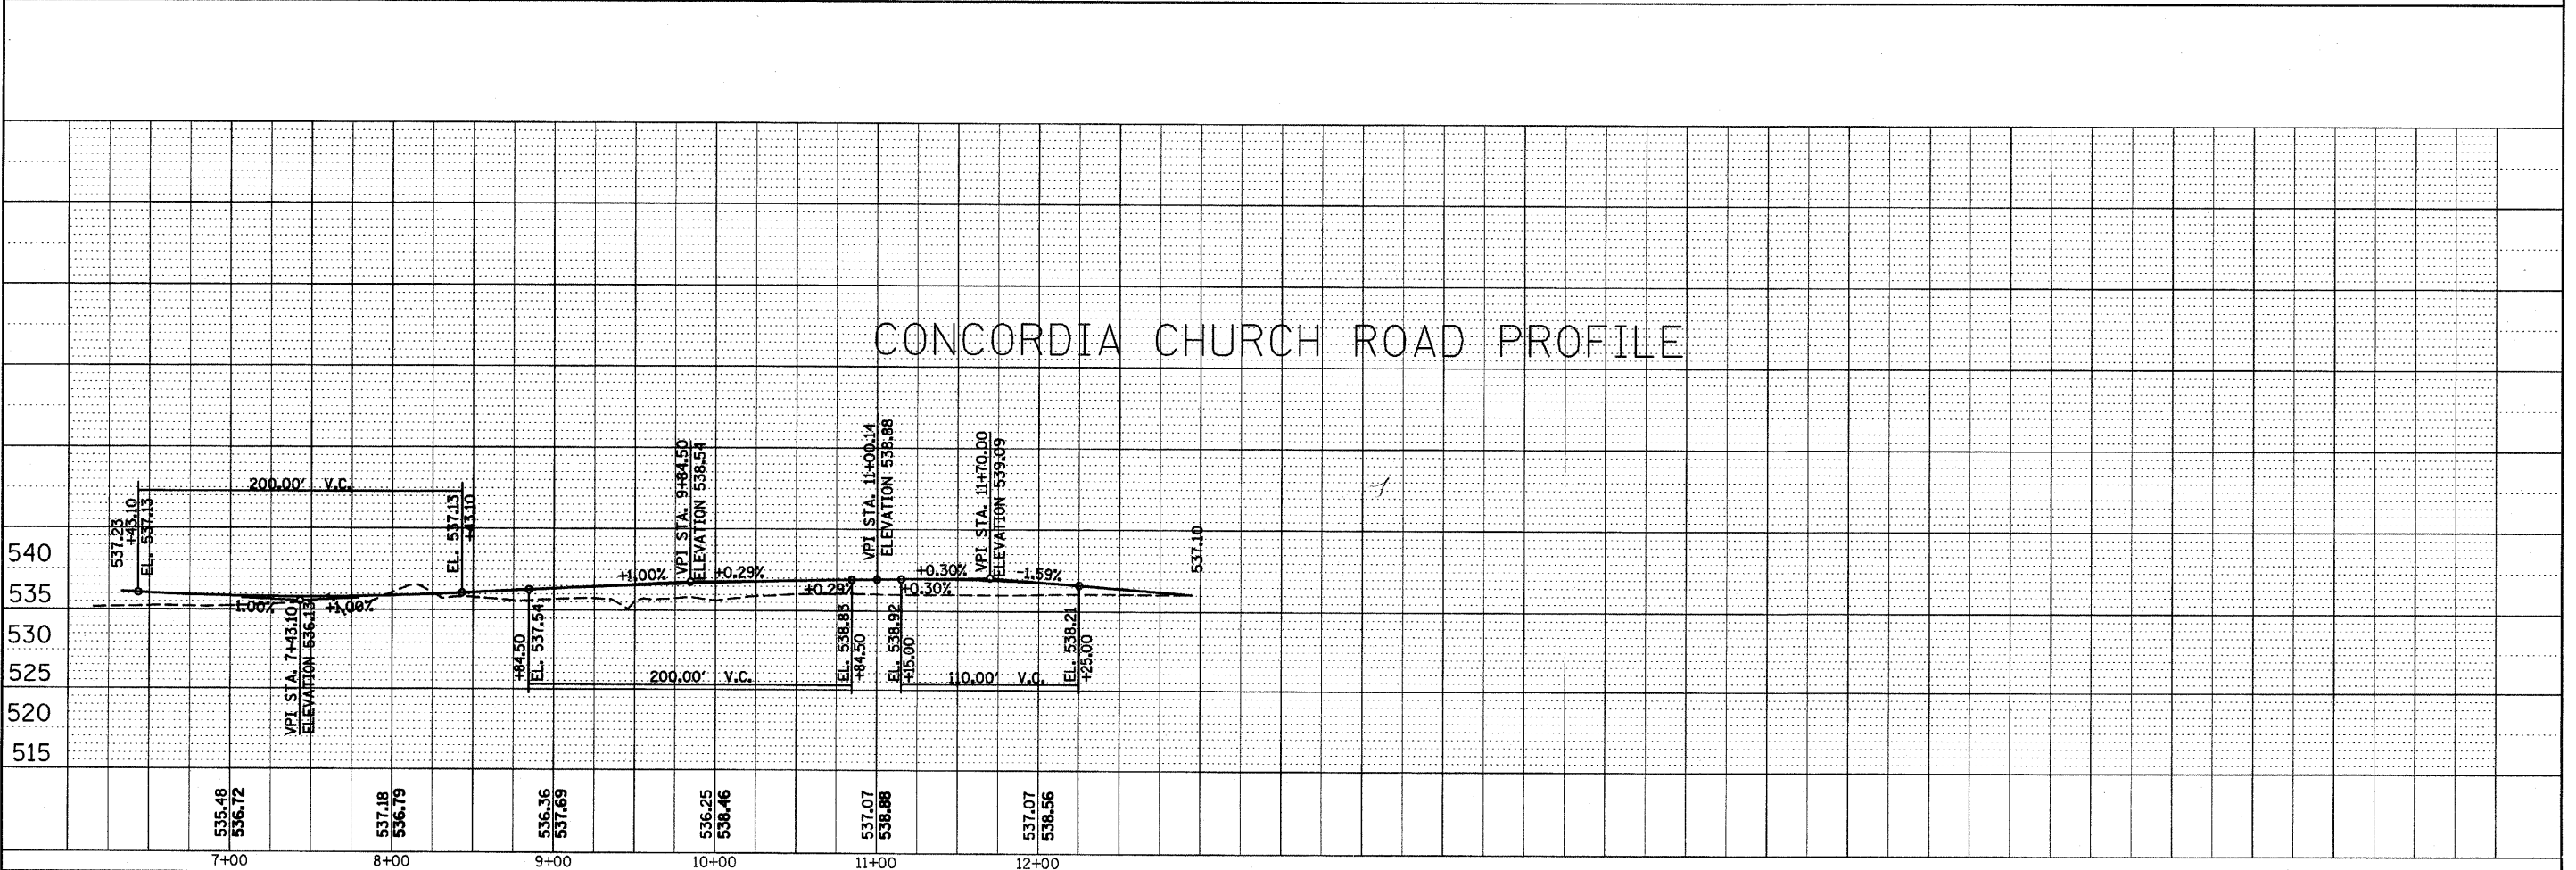

FILE NAME =	USER NAME = karlssal	DESIGNED -	REVISD -
ct:\pw_work\PWIDOT\KARLASAL\dms51269\p1n022a.dgn		DRAWN -	REVISD -
PLOT SCALE = 50.0000' / IN.		CHECKED -	REVISD -
PLOT DATE = 8/18/2009		DATE -	REVISD -

STATE OF ILLINOIS
DEPARTMENT OF TRANSPORTATION

CONCORDIA CHURCH/KROPP ROAD
PROFILES

SCALE: _____ SHEET NO. ___ OF ___ SHEETS STA. _____ TO STA. _____

F.A.E. RTE.	SECTION	COUNTY	TOTAL SHEETS	SHEET NO.
809	(133,134)RS-5,135RS-6	ST. CLAIR	762	109
CONTRACT NO. 76A47				
ILLINOIS FED. AID PROJECT				