
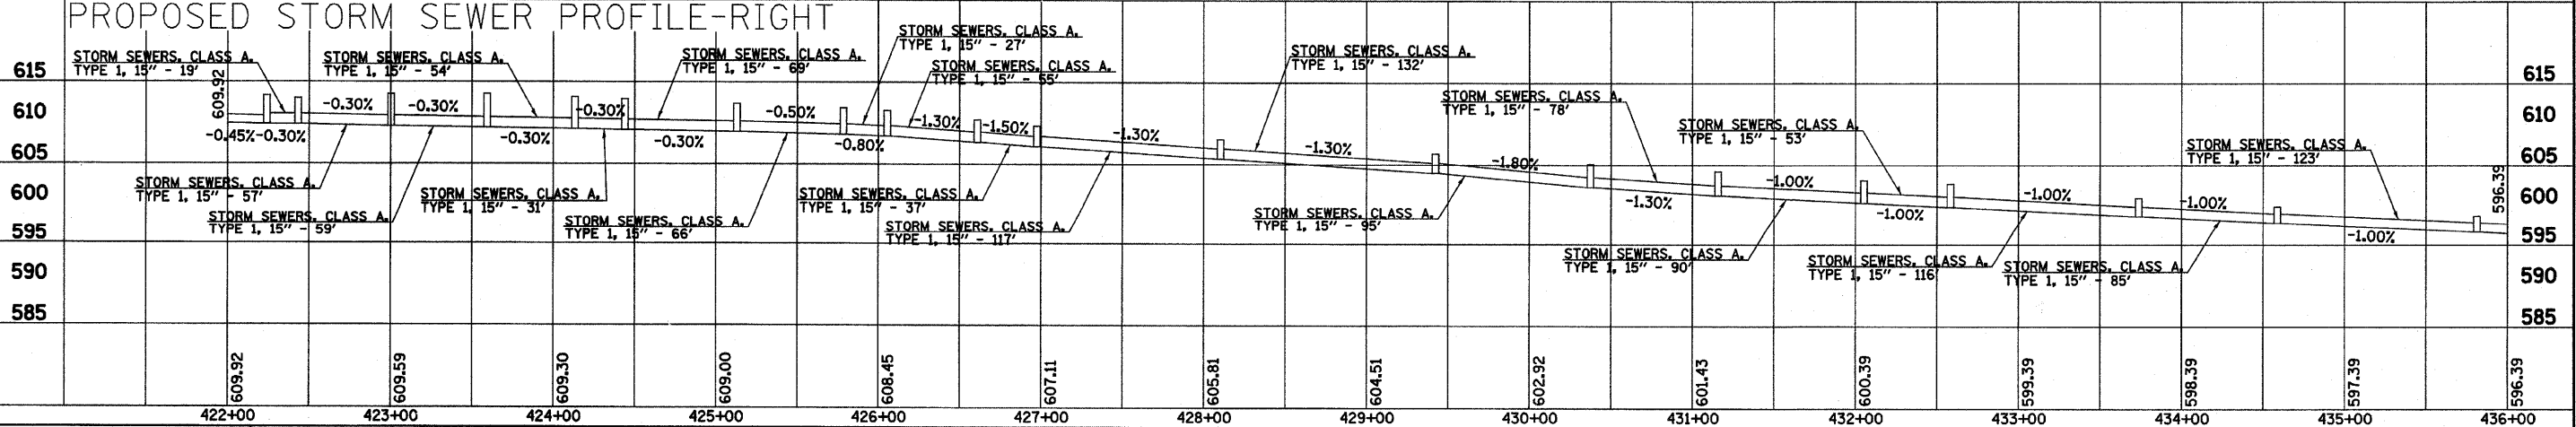
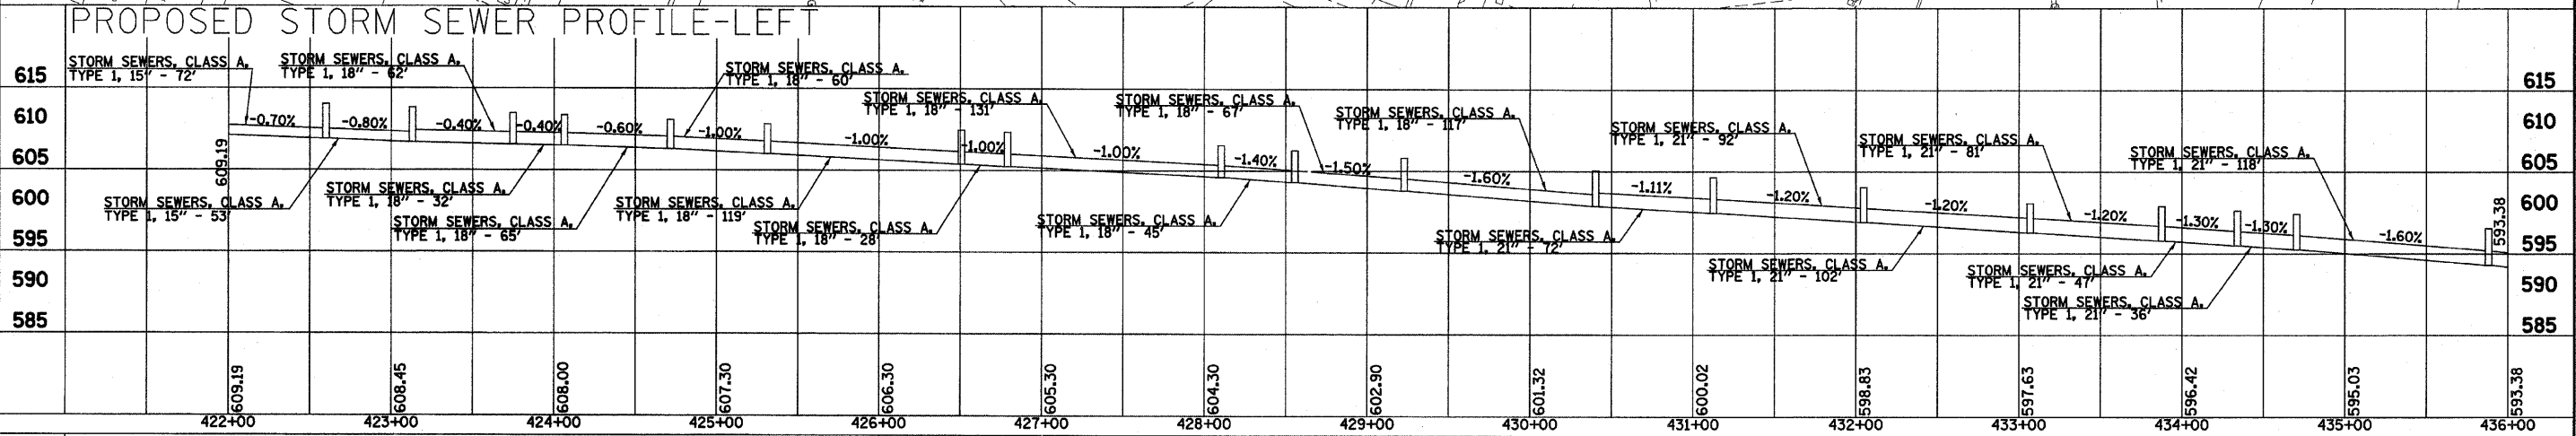


DATE	
BY	
REVISIONS	
NO.	
PLAN	
NO.	
NO.	
NO.	
NO.	
NO.	
NO.	

DATE	
BY	
REVISIONS	
NO.	
PROFILE	
NO.	
NO.	
NO.	
NO.	
NO.	
NO.	

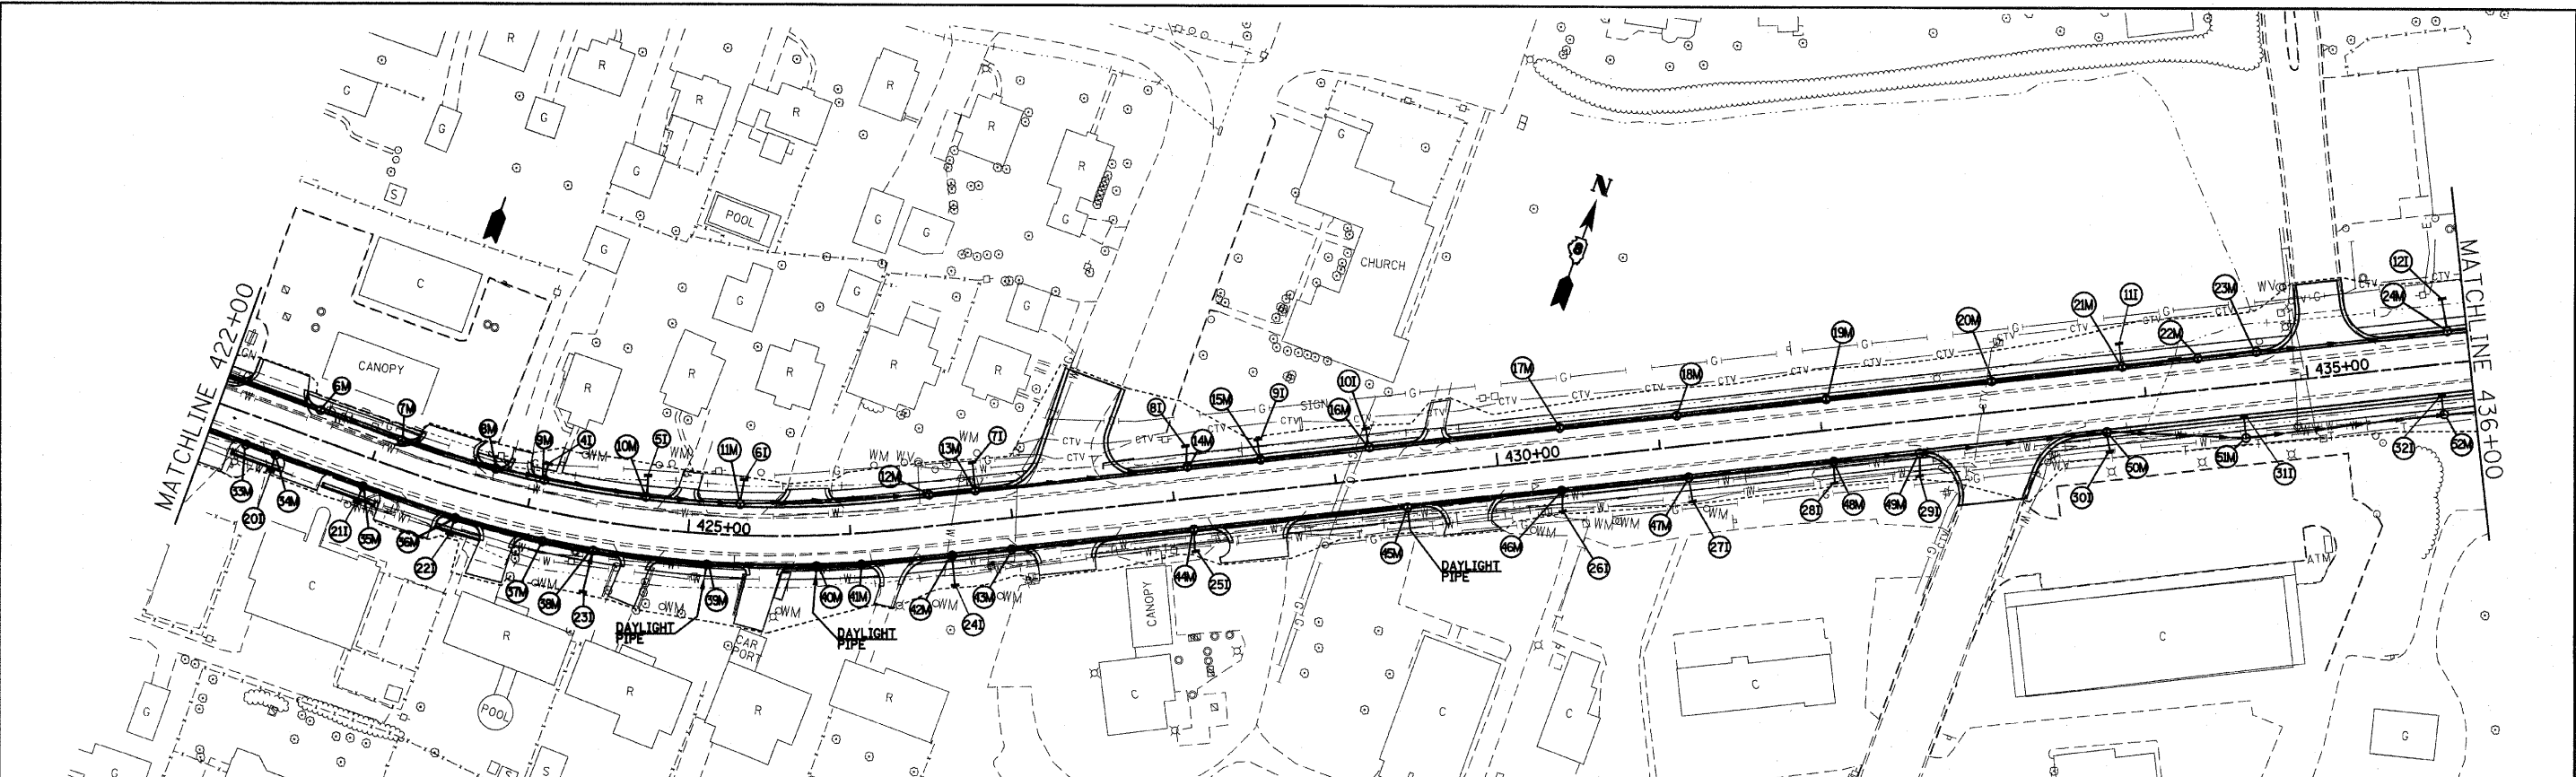

FILE NAME =	USER NAME = #USER#	DESIGNED -	REVISED -	STATE OF ILLINOIS DEPARTMENT OF TRANSPORTATION	STORM SEWER SHEETS	F.A.P.1	SECTION	COUNTY	TOTAL SHEET NO.	
#FILE#		CHECKED -	REVISED -			809	(133,134)RS-5,135RS-6	ST. CLAIR	762	111
		DRAWN -	REVISED -			CONTRACT NO. 76A47				
		CHECKED -	REVISED -			FED. ROAD DIST. NO. ILLINOIS FED. AID PROJECT				