
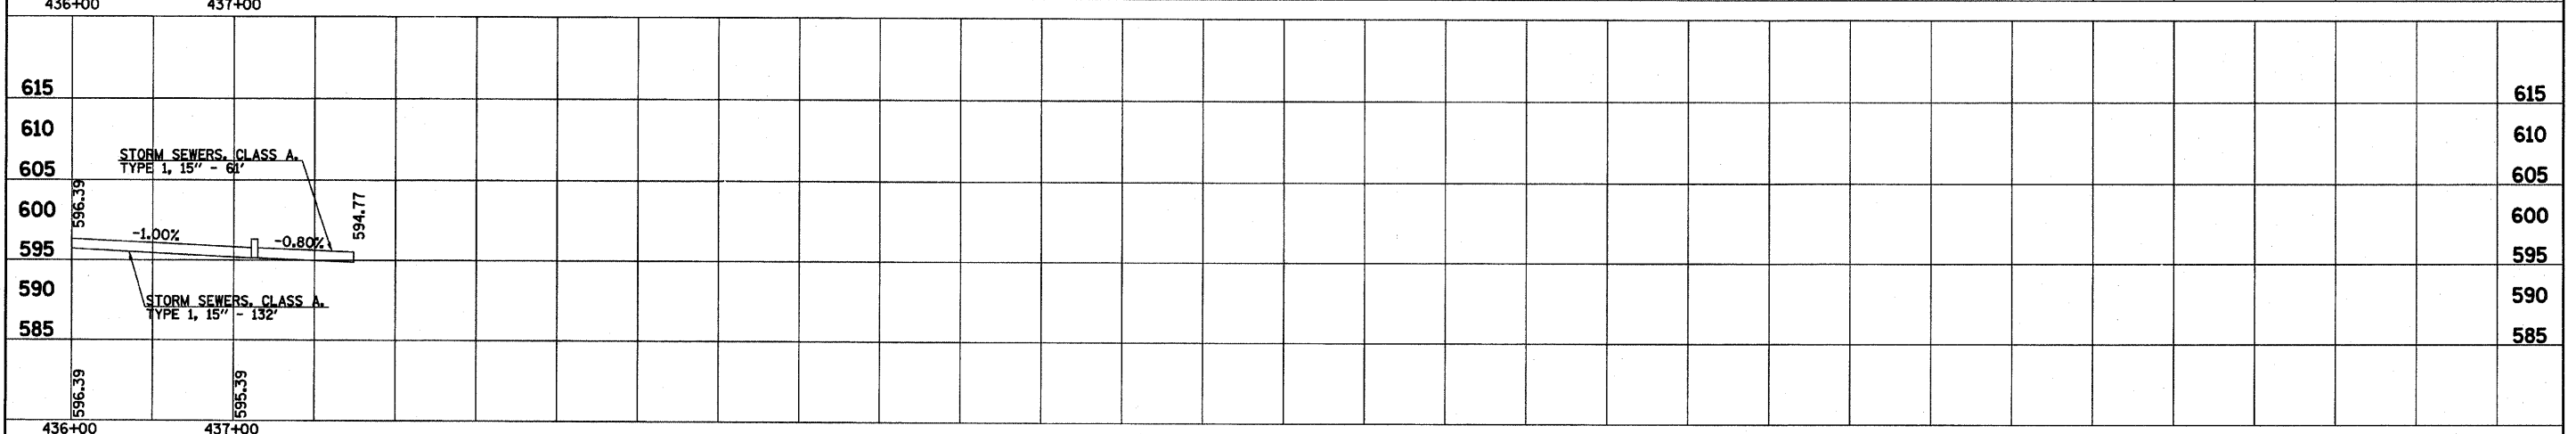
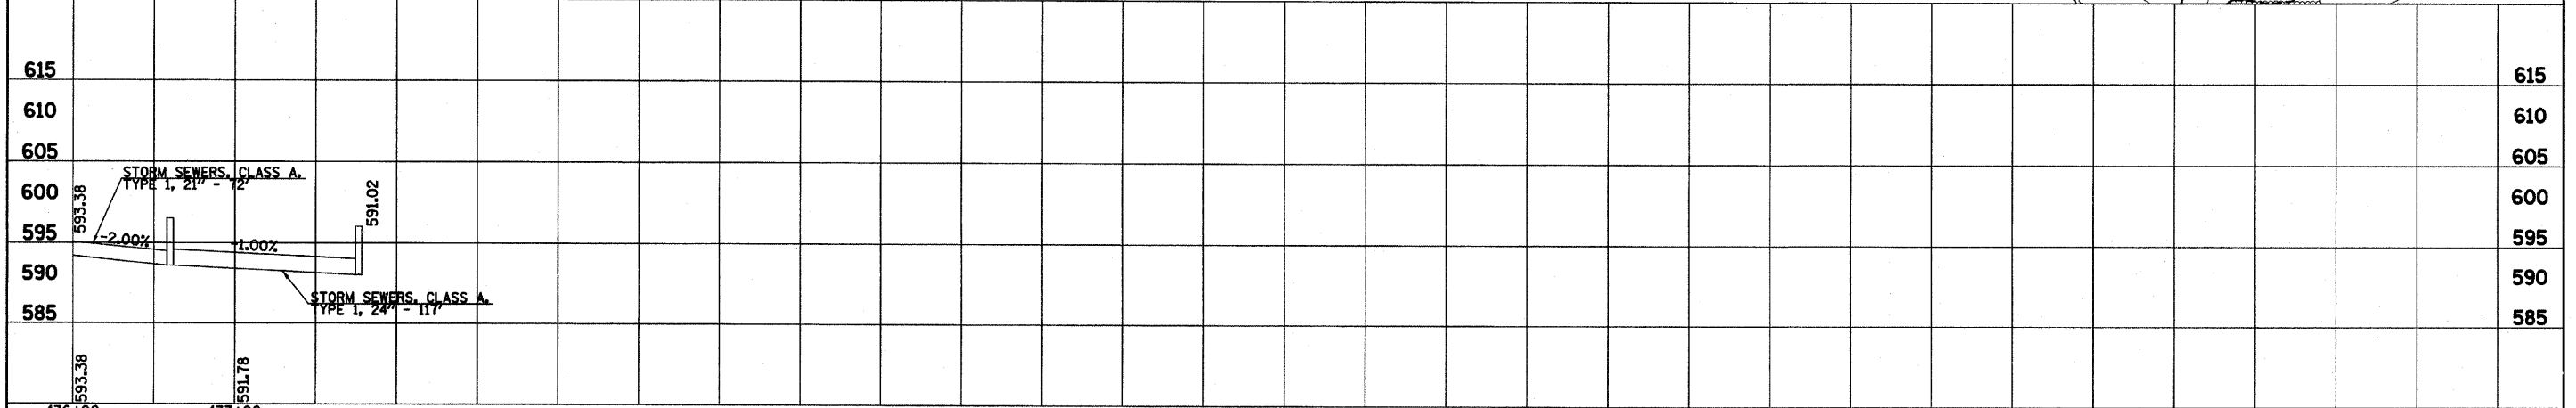


PLAN  
 SURVEYED  
 PLOTTED  
 ALIGNED  
 CHECKED  
 NOTE BOOK  
 NO. \_\_\_\_\_  
 DATE \_\_\_\_\_

PROFILE  
 SURVEYED  
 PLOTTED  
 GRADES  
 CHECKED  
 STRUCTURE  
 NOTATIONS  
 CHKD  
 NO. \_\_\_\_\_  
 DATE \_\_\_\_\_

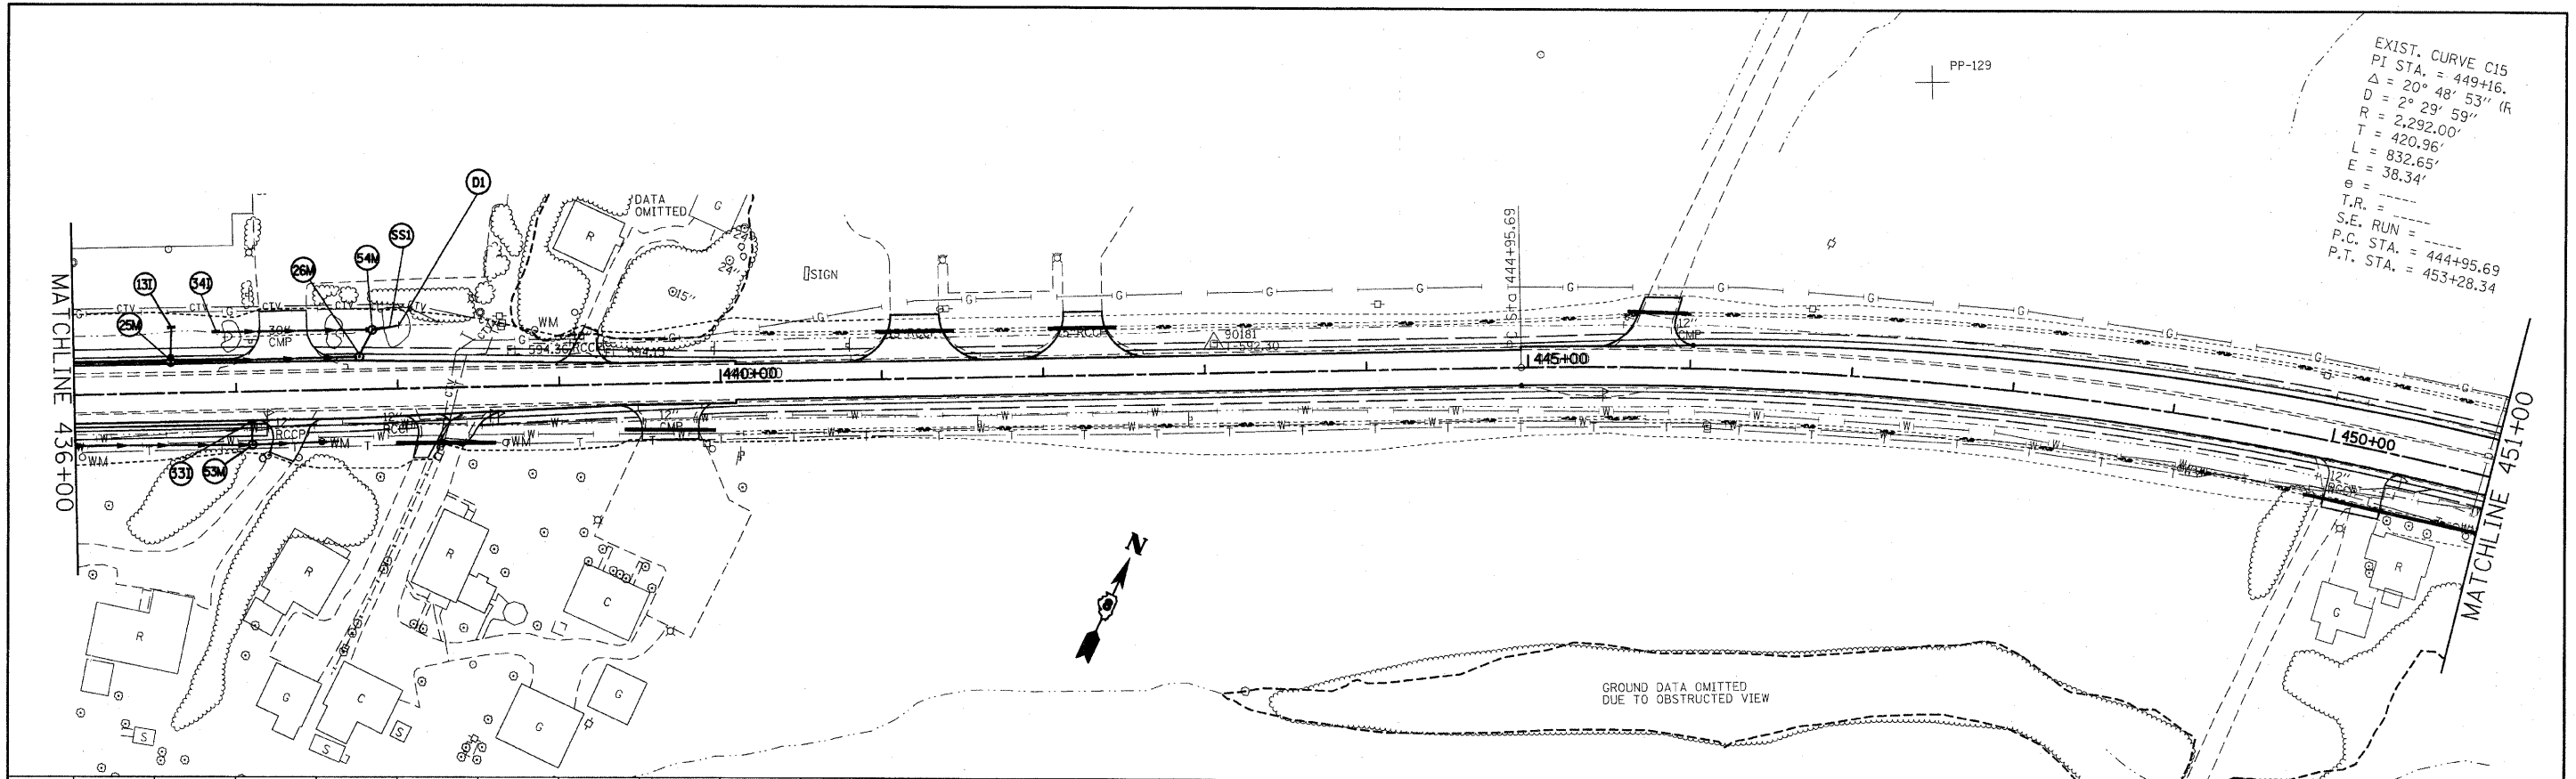

FILE NAME = #FILE#	USER NAME = #USER#	DESIGNED -	REVISED -	<b>STATE OF ILLINOIS</b> <b>DEPARTMENT OF TRANSPORTATION</b>	<b>STORM SEWER SHEETS</b>	F.A.P. R/E	SECTION	COUNTY	TOTAL SHEETS	SHEET NO.
		CHECKED -	REVISED -			809	(133,134)RS-5,135RS-6	ST. CLAIR	762	112
		DRAWN -	REVISED -			CONTRACT NO. 76A47				
		CHECKED -	REVISED -			FED. ROAD DIST. NO. ILLINOIS FED. AID PROJECT				