
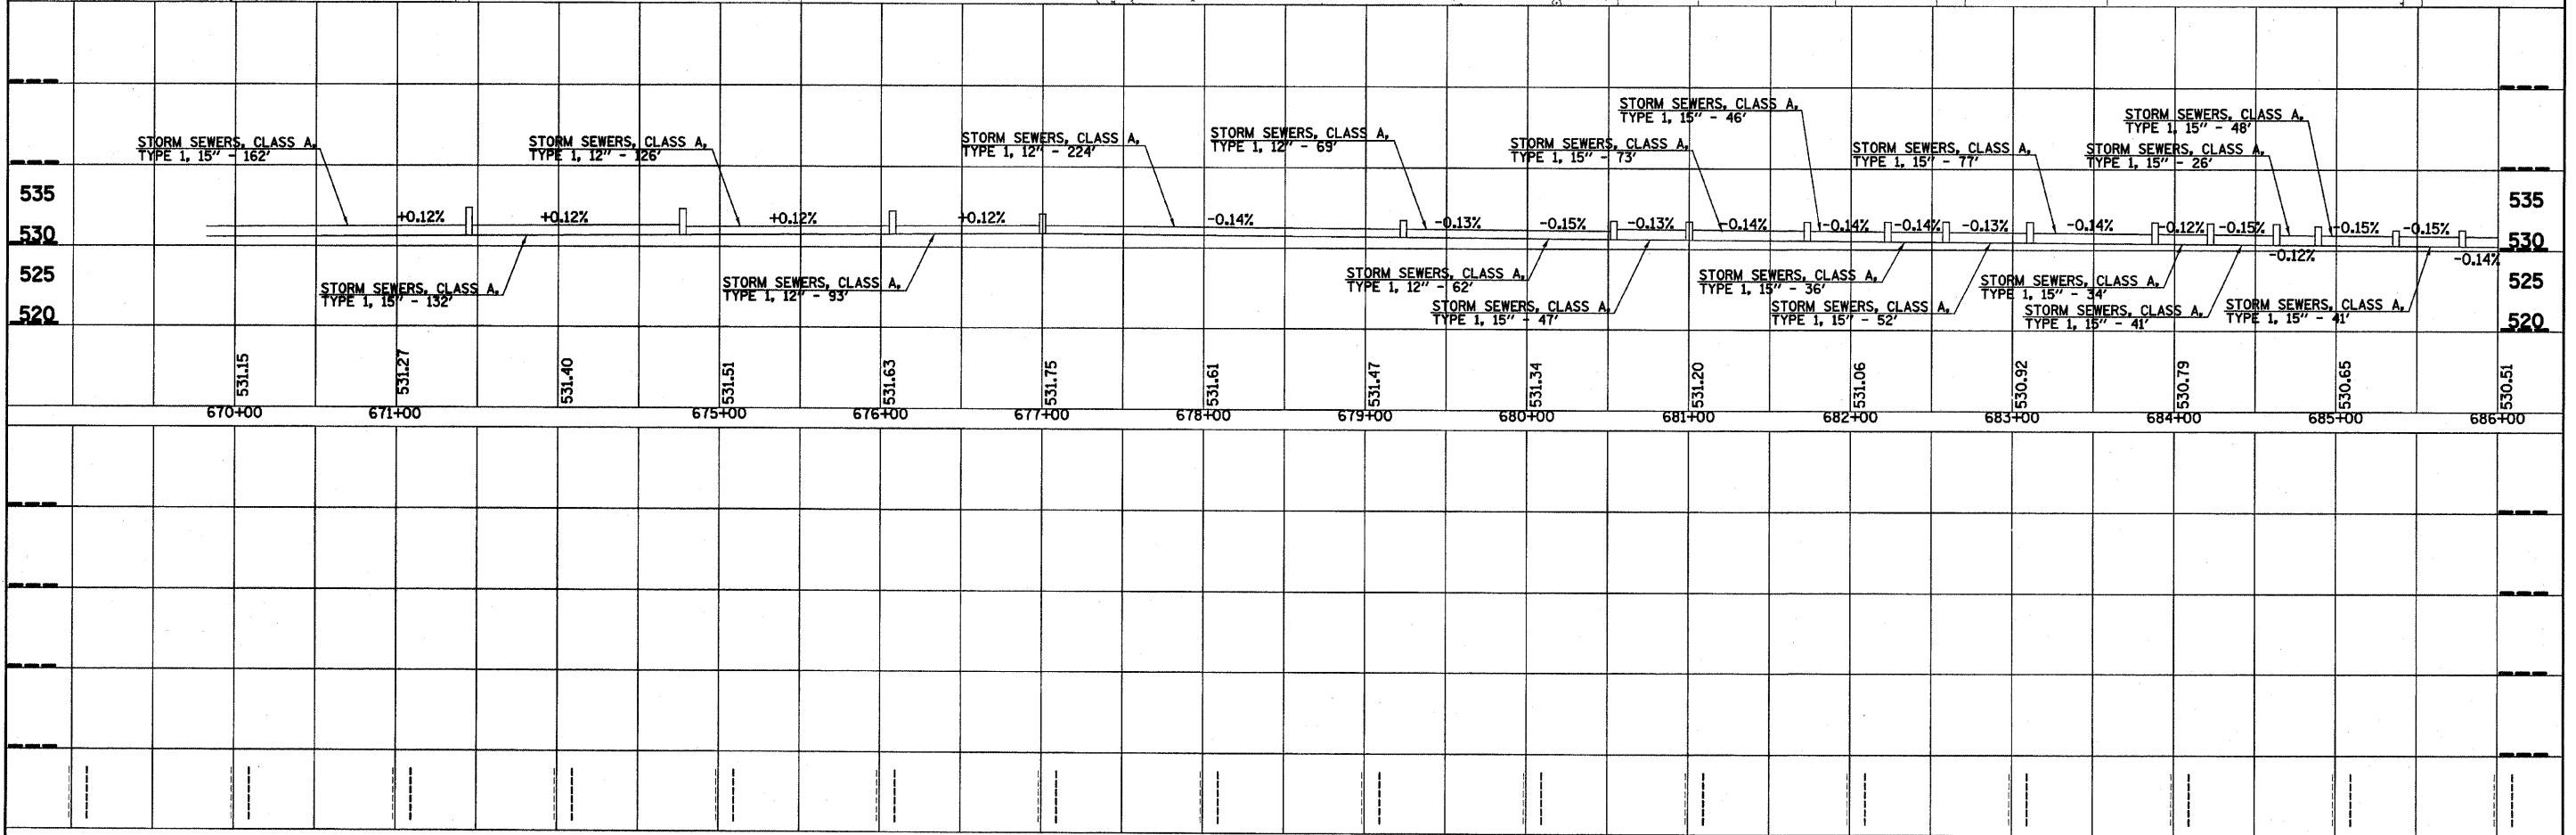


PLAN	SUBMITTED	DATE
	PLOTTED	
	ALIGNED	
	CHECKED	
	FILED	
	NO.	

PROFILE	SUBMITTED	DATE
	PLOTTED	
	GRADES	
	CHECKED	
	STRUCTURE	
	NOTATIONS	
	CHKD	
	NO.	

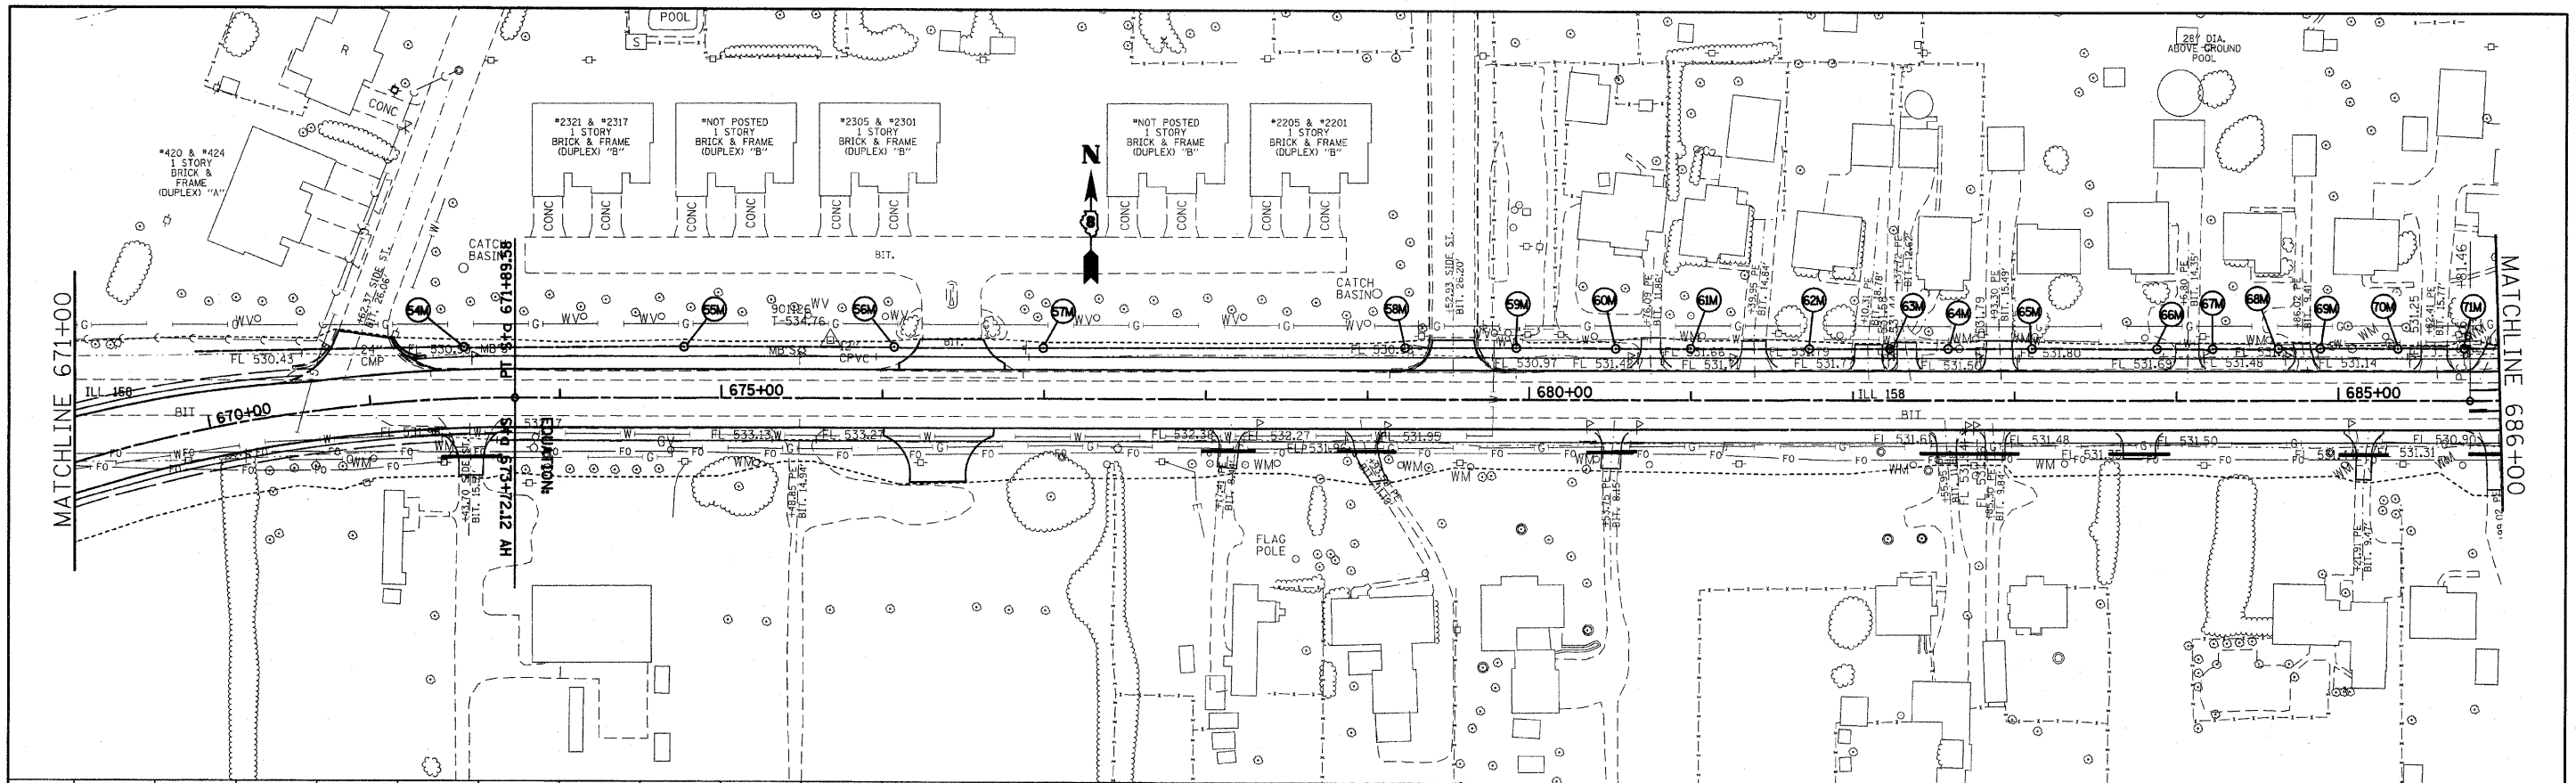

FILE NAME = #FILE#	USER NAME = #USER#	DESIGNED -	REVISED -	STATE OF ILLINOIS DEPARTMENT OF TRANSPORTATION	STORM SEWER SHEETS	F.A.P. RTE. 809	SECTION (133,134)RS-5,135RS-6	COUNTY ST. CLAIR	TOTAL SHEETS 762	SHEET NO. 114
	PLOT SCALE = #SCALE#	CHECKED -	REVISED -			SCALE: _____	SHEET NO. ___ OF ___ SHEETS	STA. _____ TO STA. _____	CONTRACT NO. 76A47	
	PLOT DATE = #DATE#	DRAWN -	REVISED -					FED. ROAD DIST. NO. _____ ILLINOIS FED. AID PROJECT		
		CHECKED -	REVISED -							