
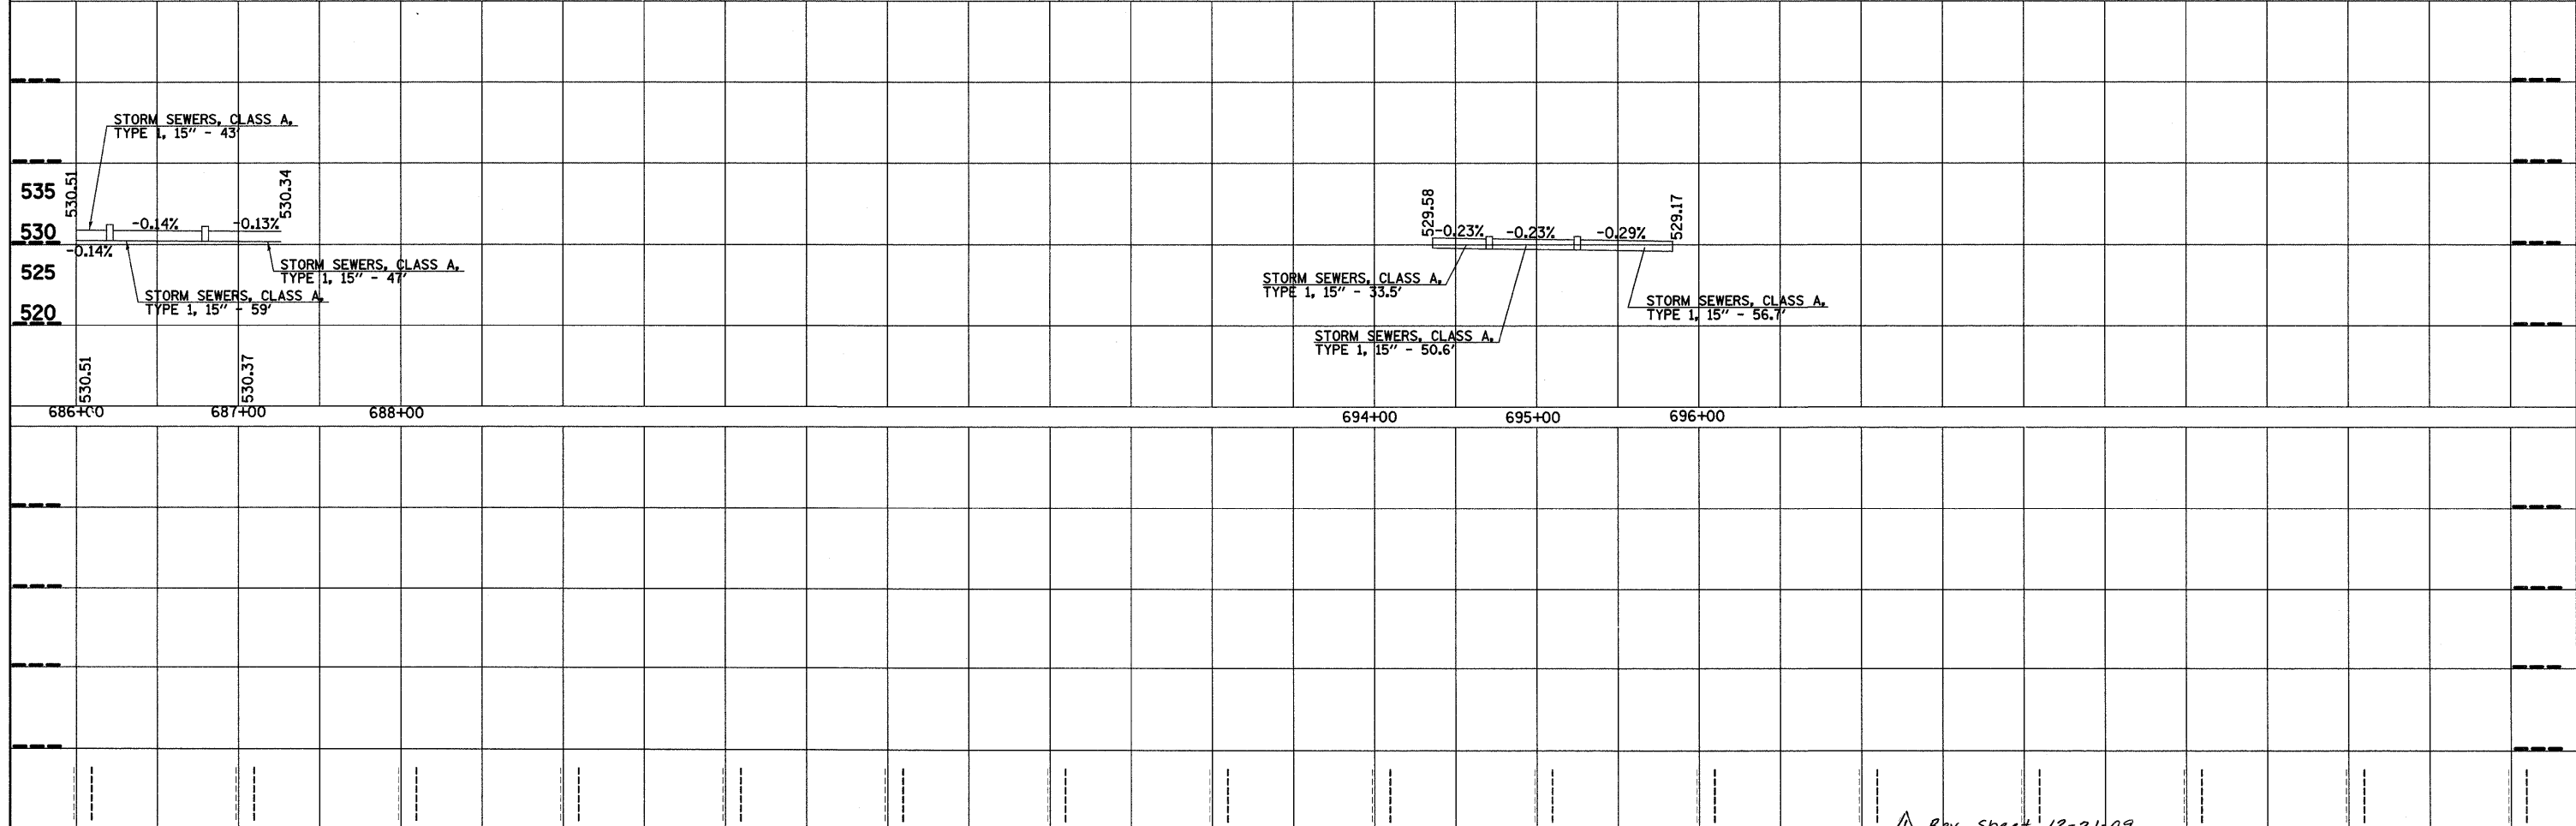


PLAN	SURVEYED	BY	DATE
NOTE BOOK	ALIGNED		
NO.	CHECKED		
	BY		
	FILE NAME		

PROFILE	SURVEYED	BY	DATE
NOTE BOOK	GRADES		
NO.	CHECKED		
	BY		
	STRUCTURE		
	NOTATIONS		
	CHKD		

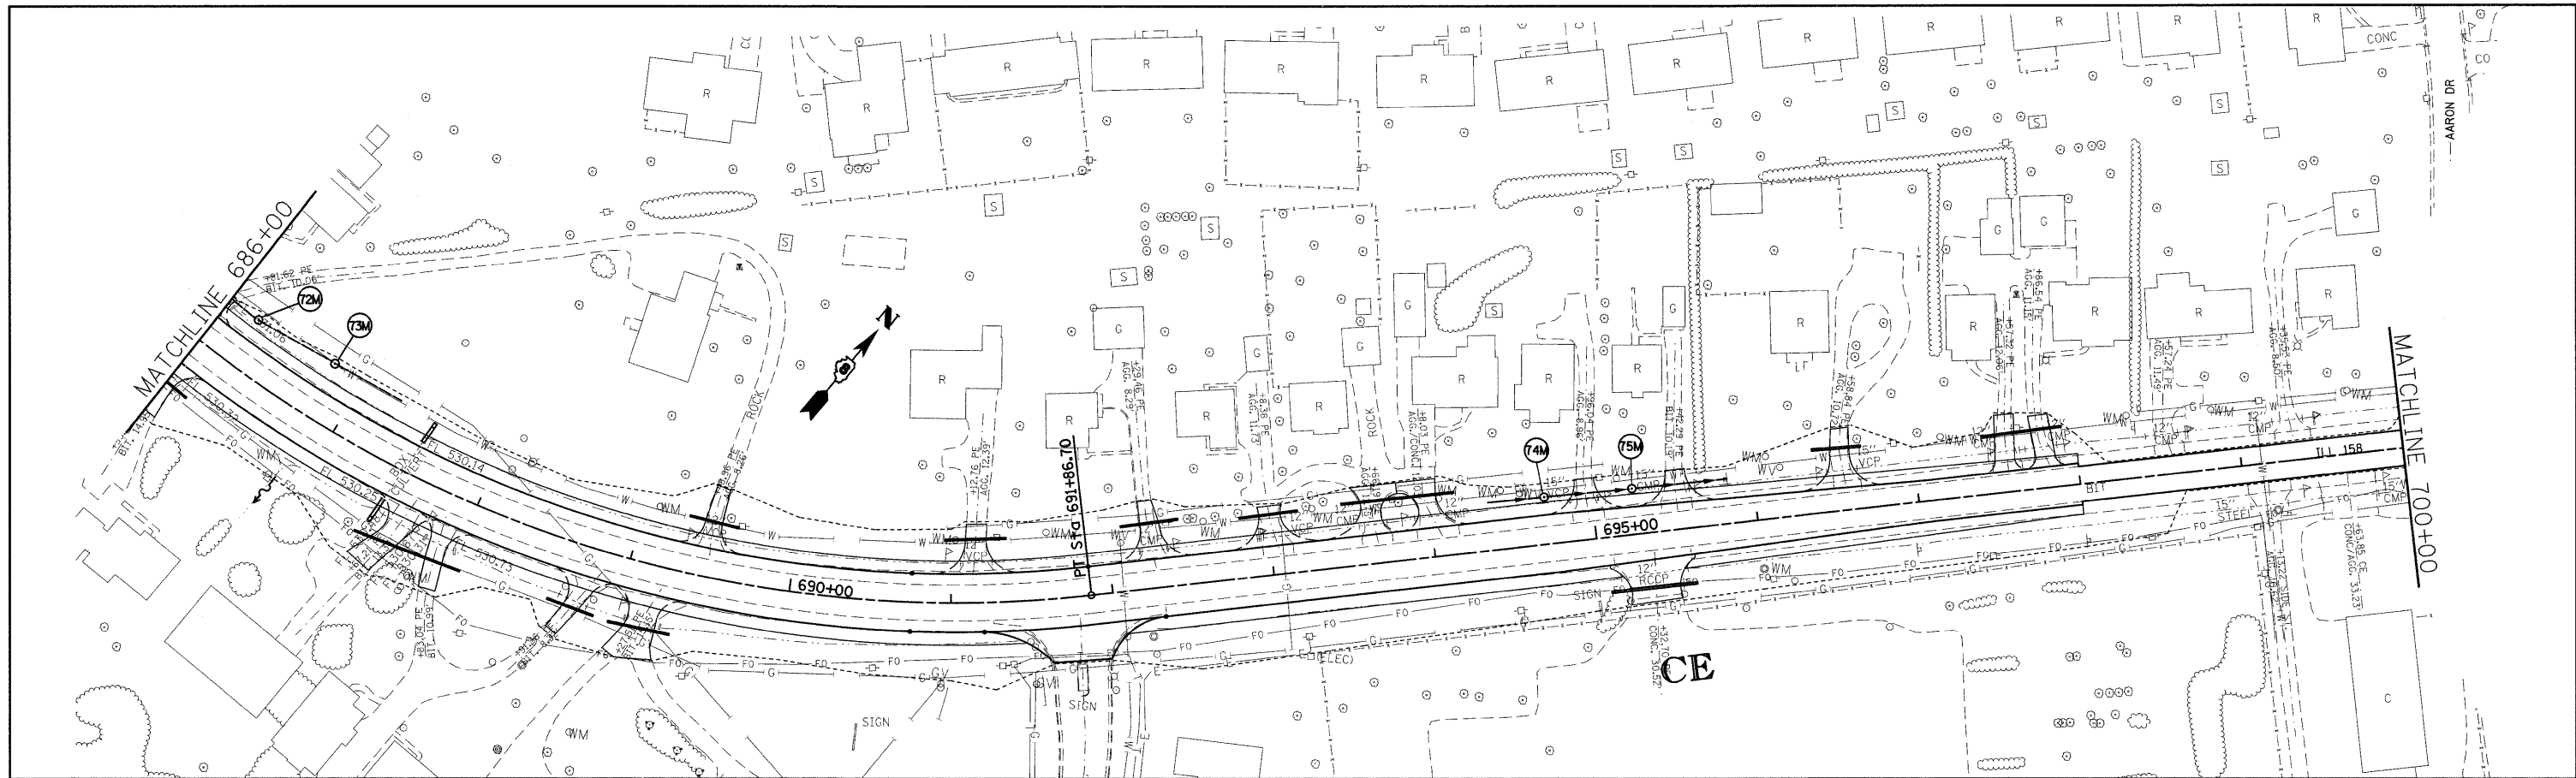

Rev. Sheet 12-21-09

FILE NAME =	USER NAME = karl.sas	DESIGNED -	REVISED -	STATE OF ILLINOIS DEPARTMENT OF TRANSPORTATION	STORM SEWER SHEETS	F.A.P. RTE.	SECTION	COUNTY	TOTAL SHEETS	SHEET NO.
c:\pw_work\p\dot\karl.sas\dms51250\d-r\01192bb.dgn	PLOT SCALE = 50.0000' / IN.	CHECKED -	REVISED -			809	(133,134)RS-5,135RS-6	ST. CLAIR	762	115
PLOT DATE = 12/2/2009	CHECKED -	REVISED -	REVISED -			CONTRACT NO. 76A47				
						FED. ROAD DIST. NO. - ILLINOIS FED. AID PROJECT				