
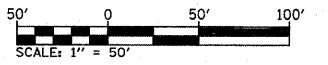


| F.A.P. RTE.           | SECTION               | COUNTY         | TOTAL SHEETS     | SHEET NO. |
|-----------------------|-----------------------|----------------|------------------|-----------|
| 809                   | (133,134)RS-5,135RS-6 | ST. CLAIR      | 762              | 251       |
| STA. 462+00           |                       | TO STA. 477+00 |                  |           |
| FED. ROAD DIST. NO. _ |                       | ILLINOIS       | FED. AID PROJECT |           |

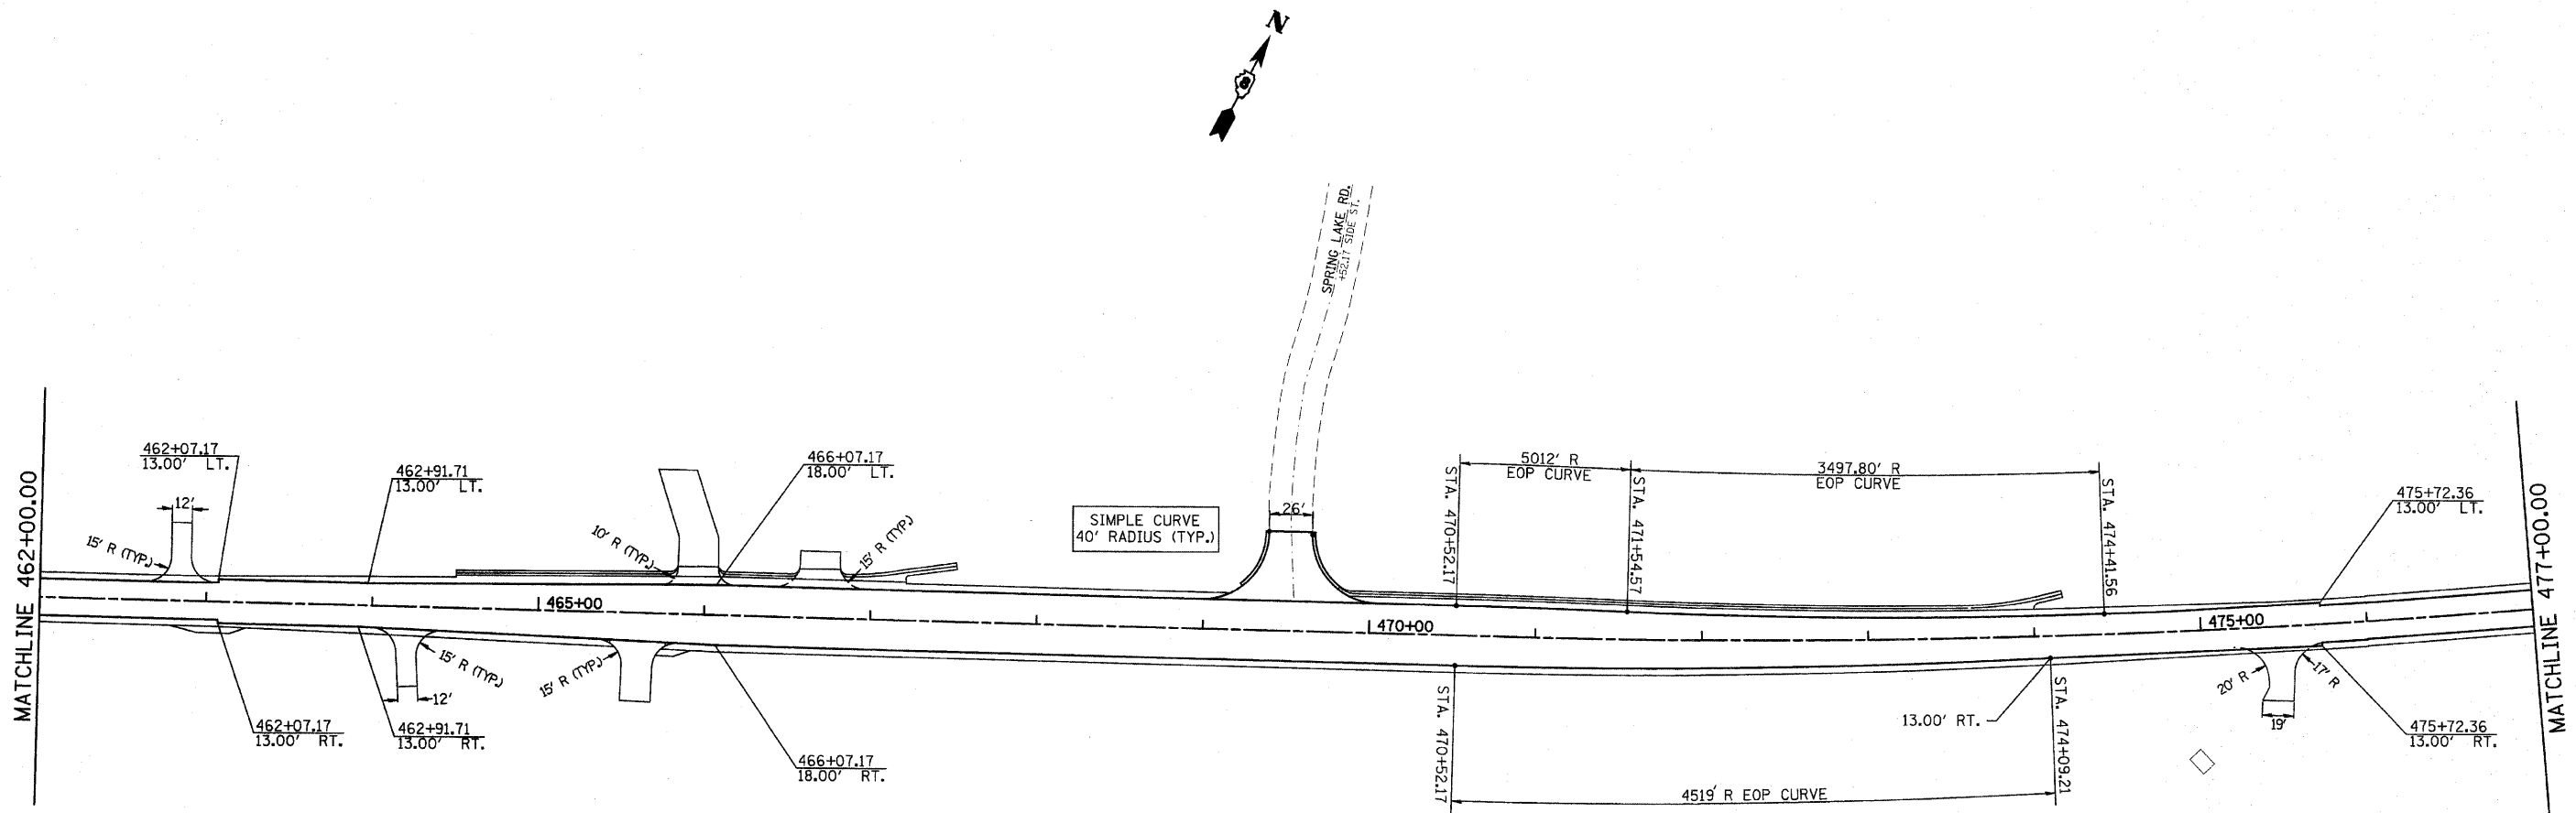

| REVISIONS |      |
|-----------|------|
| NAME      | DATE |
|           |      |
|           |      |
ILLINOIS DEPARTMENT OF TRANSPORTATION  
 GEOMETRIC DETAIL SHEETS  
 FAP ROUTE 809 (IL RTE. 158)  
 SECTION (133, 134)RS-5, 135RS-6  
 ST. CLAIR COUNTY

SCALE: VERT. \_\_\_\_\_  
 HORIZ. \_\_\_\_\_  
 DATE \_\_\_\_\_  
 DRAWN BY \_\_\_\_\_  
 CHECKED BY \_\_\_\_\_

PLOT DATE = #DATE#  
 FILE NAME = #FILE#  
 PLOT SCALE = #SCALE#  
 USER NAME = #USER#