

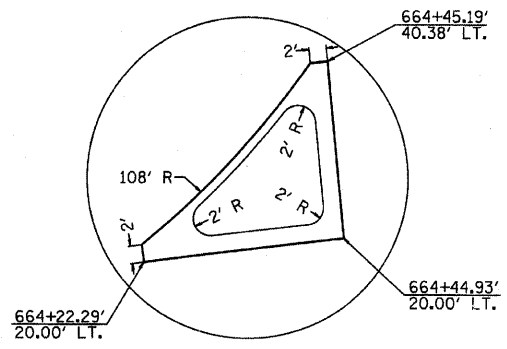



F.A.P. RTE.	SECTION	COUNTY	TOTAL SHEETS	SHEET NO.
809	1133,134RS-5,135RS-6	ST. CLAIR	762	264
STA. 655+00		TO STA. 670+00		
FED. ROAD DIST. NO. 1		ILLINOIS FED. AID PROJECT		

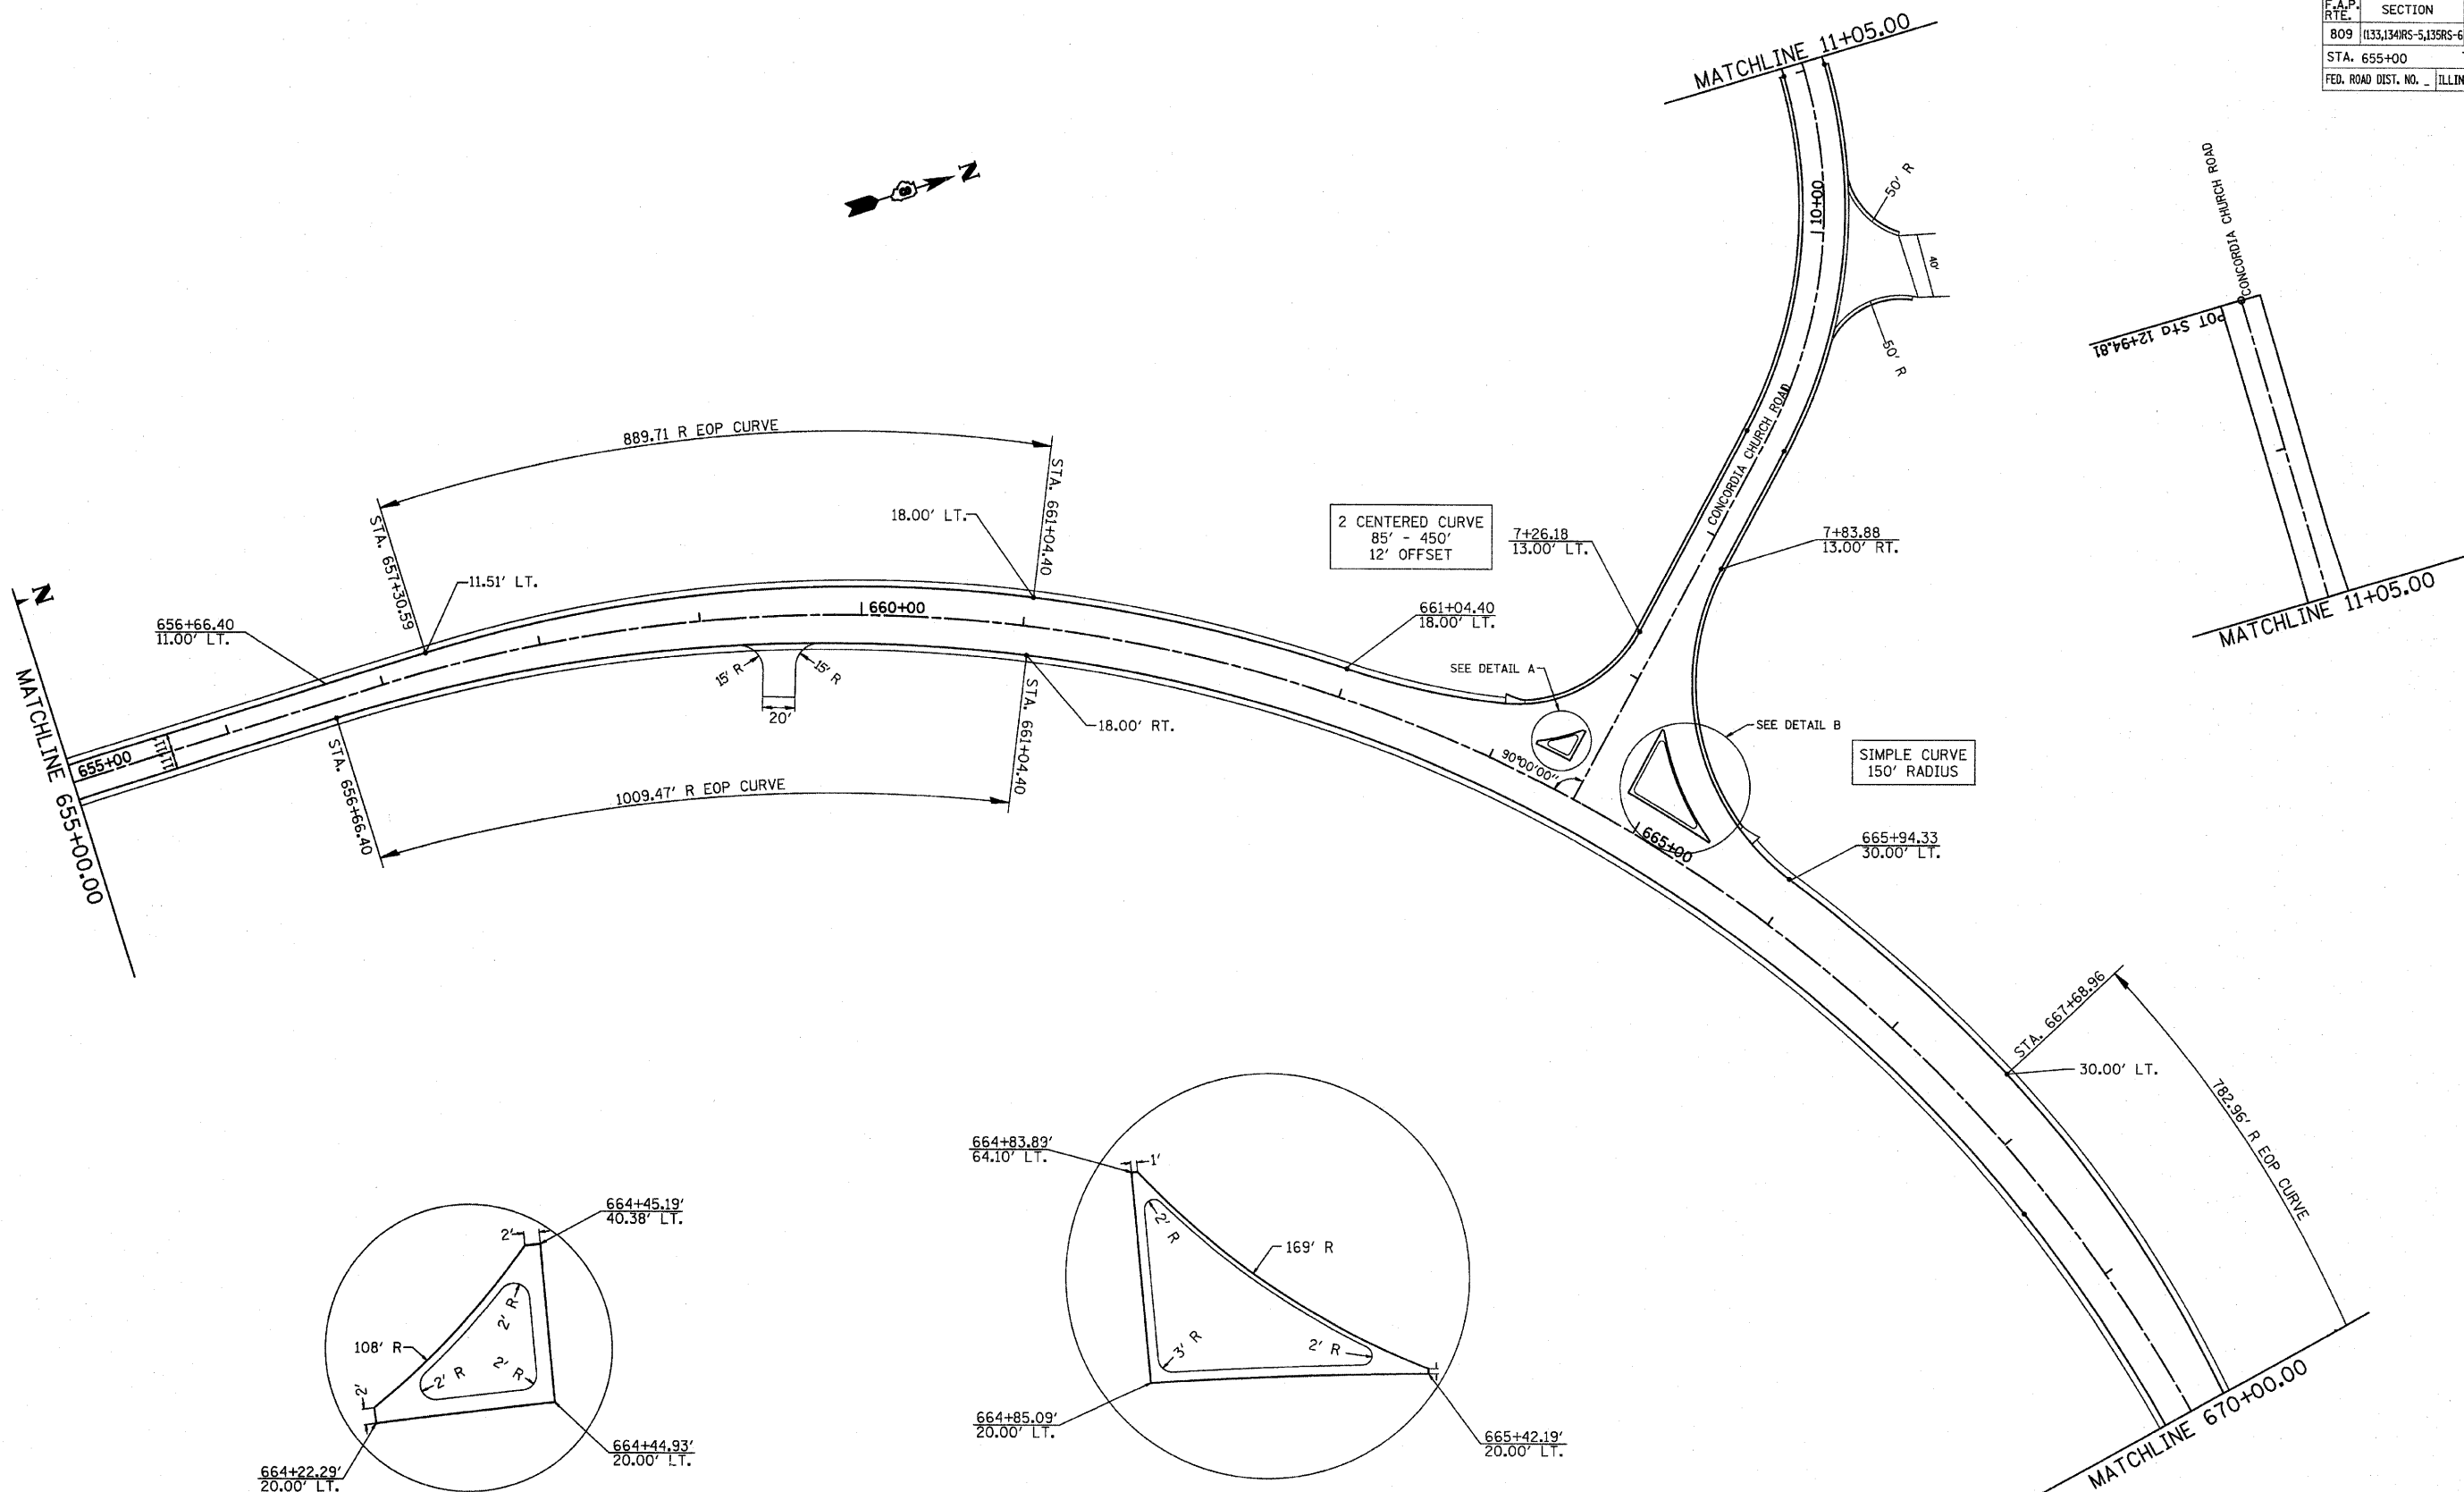

DETAIL A

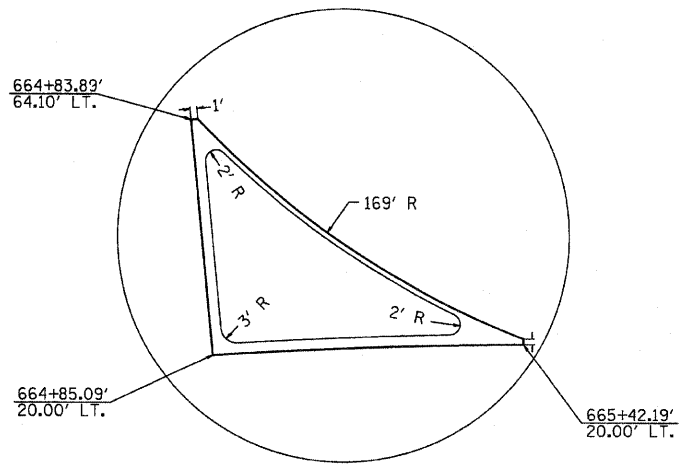

DETAIL B

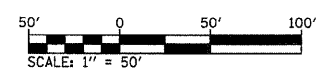

REVISIONS	
NAME	DATE

ILLINOIS DEPARTMENT OF TRANSPORTATION
 GEOMETRIC DETAIL SHEETS
 FAP ROUTE 809 (IL RTE. 158)
 SECTION (133, 134)RS-5, 135RS-6
 ST. CLAIR COUNTY

SCALE: VERT. _____
 HORIZ. _____
 DATE _____

DRAWN BY _____
 CHECKED BY _____

PLOT DATE = #DATE#
 FILE NAME = #FILE#
 PLOT SCALE = #SCALE#
 USER NAME = #USER#