
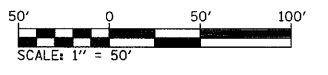


F.A.P. RTE.	SECTION	COUNTY	TOTAL SHEETS	SHEET NO.
809	(133,134)RS-5,135RS-6	ST. CLAIR	762	270
STA. 367+25.70		TO STA. 373+00		
FED. ROAD DIST. NO. _____		ILLINOIS FED. AID PROJECT		

PROP. CURVE PR0158-14  
 PI STA. = 368+69.80  
 $\Delta = 4^\circ 30' 37''$  (RT)  
 $D = 0^\circ 28' 00''$   
 $R = 12,277.70'$   
 $T = 483.49'$   
 $L = 966.47'$   
 $E = 9.52'$   
 $\theta = \text{-----}$   
 $T.R. = \text{-----}$   
 $S.E. \text{ RUN} = \text{-----}$   
 $P.C. \text{ STA.} = 363+86.31$   
 $P.T. \text{ STA.} = 373+52.78$

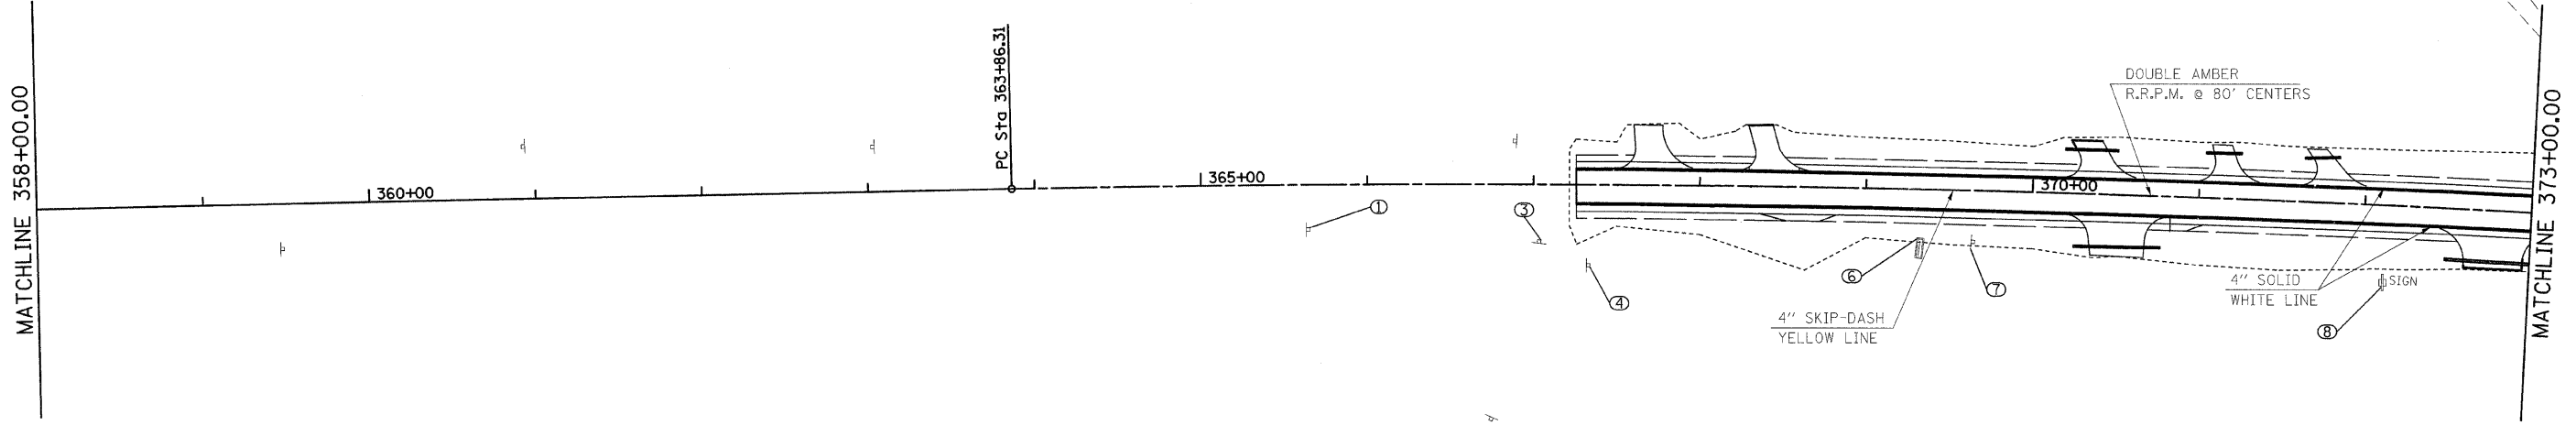

PLOT DATE = #DATE\*  
 FILE NAME = #FILE#\*  
 PLOT SCALE = #SCALE\*  
 USER NAME = #USER#

REVISIONS	
NAME	DATE

ILLINOIS DEPARTMENT OF TRANSPORTATION  
 PAVEMENT MARKING SHEETS  
 FAP ROUTE 809 (IL RTE. 158)  
 SECTION (133, 134)RS-4, 135RS-5  
 ST. CLAIR AND MONROE COUNTY

SCALE: VERT. \_\_\_\_\_  
 HORIZ. \_\_\_\_\_  
 DATE \_\_\_\_\_ DRAWN BY \_\_\_\_\_  
 CHECKED BY \_\_\_\_\_