
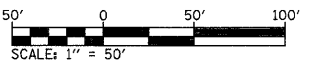


| F.A.P. RTE.           | SECTION               | COUNTY                    | TOTAL SHEETS | SHEET NO. |
|-----------------------|-----------------------|---------------------------|--------------|-----------|
| 809                   | (133,134RS-5,135RS-6) | ST. CLAIR                 | 762          | 285       |
| STA. 581+00           |                       | TO STA. 596+00            |              |           |
| FED. ROAD DIST. NO. _ |                       | ILLINOIS FED. AID PROJECT |              |           |

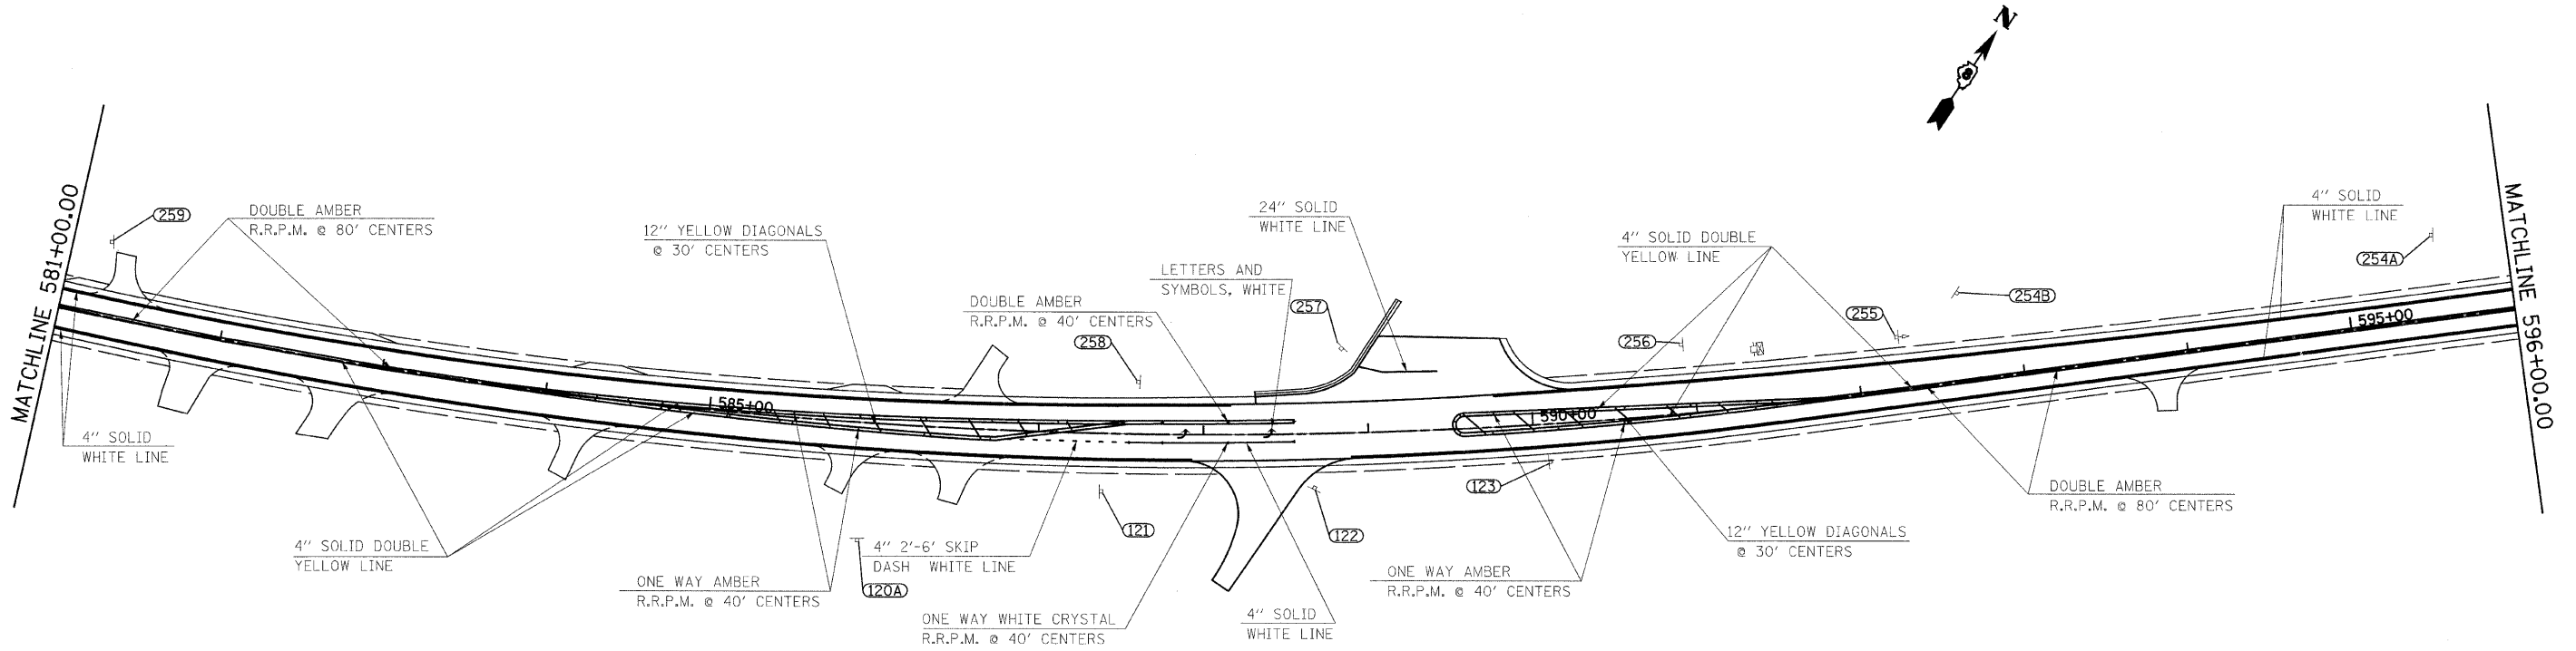

PLOT DATE = #DATE#  
 FILE NAME = #FILE#  
 PLOT SCALE = #SCALE#  
 USER NAME = #USER#

| REVISIONS |      |
|-----------|------|
| NAME      | DATE |
|           |      |
|           |      |
ILLINOIS DEPARTMENT OF TRANSPORTATION  
 PAVEMENT MARKING SHEETS  
 FAP ROUTE 809 (IL RTE. 158)  
 SECTION (133, 134)RS-4, 135RS-5  
 ST. CLAIR AND MONROE COUNTY

SCALE: VERT. \_\_\_\_\_  
 HORIZ. \_\_\_\_\_  
 DATE \_\_\_\_\_ DRAWN BY \_\_\_\_\_  
 CHECKED BY \_\_\_\_\_