



F.A.P. RTE.	SECTION	COUNTY	TOTAL SHEETS	SHEET NO.
809	(133,134)RS-5,135RS-6	ST. CLAIR	762	328
STA. _____		TO STA. _____		
FED. ROAD DIST. NO. _____		ILLINOIS FED. AID PROJECT		

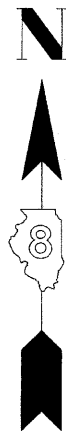

PLAN	SURVEYED	DATE
	PLOTTED	
	REVISIONS	
	BY	
	NO. OF MAY CHECKED	
	CAD FILE NAME	

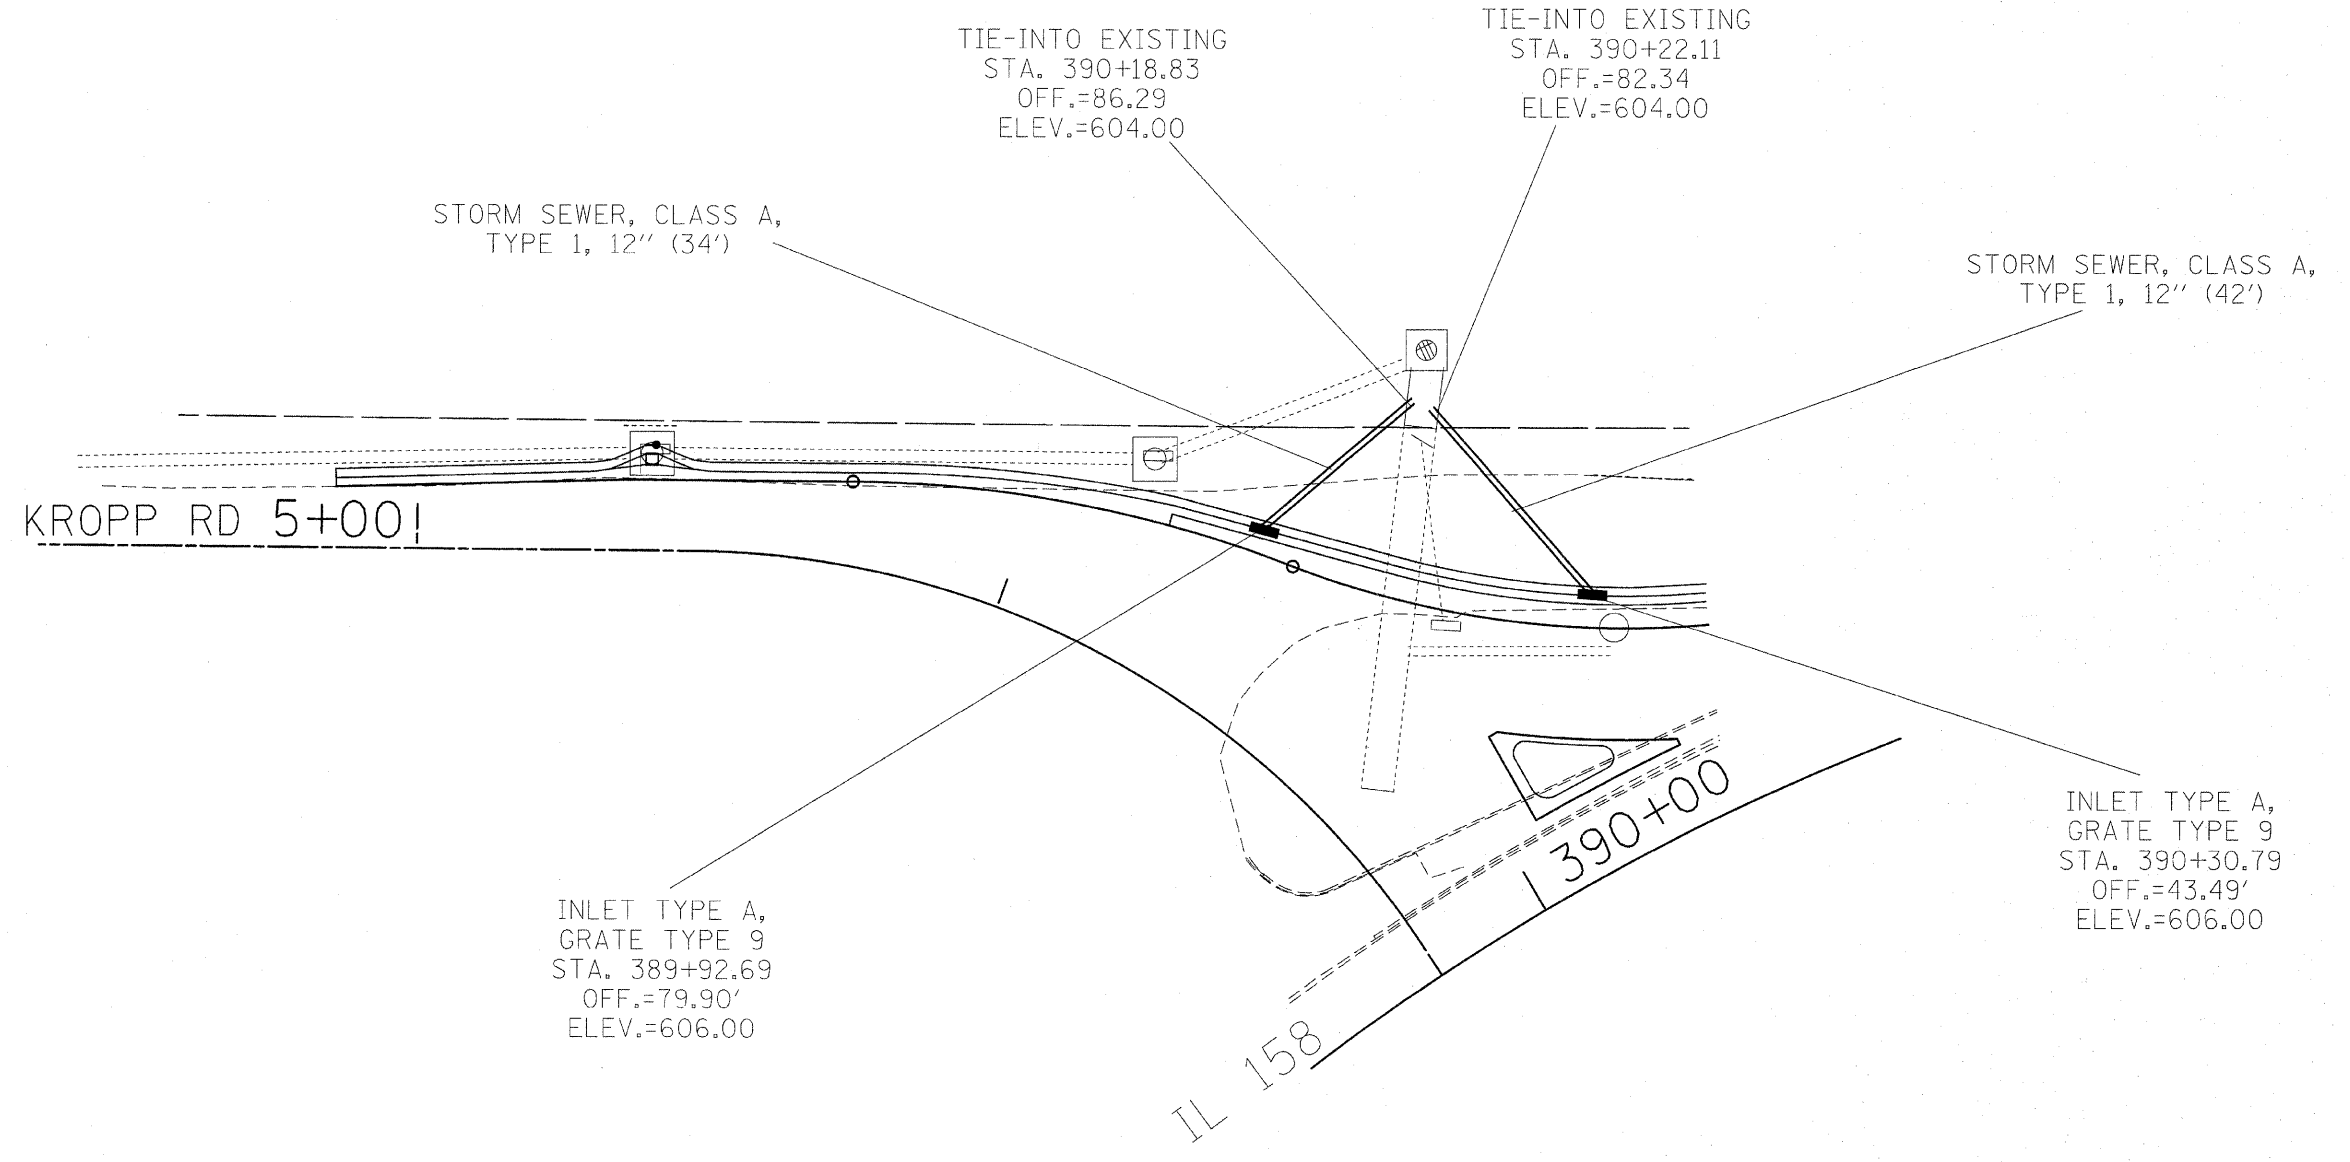

INLET TYPE A,  
GRATE TYPE 9  
STA. 389+92.69  
OFF.=79.90'  
ELEV.=606.00

TIE-INTO EXISTING  
STA. 390+18.83  
OFF.=86.29  
ELEV.=604.00

TIE-INTO EXISTING  
STA. 390+22.11  
OFF.=82.34  
ELEV.=604.00

STORM SEWER, CLASS A,  
TYPE 1, 12" (42')

INLET TYPE A,  
GRATE TYPE 9  
STA. 390+30.79  
OFF.=43.49'  
ELEV.=606.00

KROPP RD 5+00!

IL 158  
390+00

REVISIONS	
NAME	DATE

**DRAINAGE DETAILS**  
**DRAINAGE STRUCTURES**

FAP ROUTE 809 (IL 158)  
SECTION (133, 134)RS-5, 135RS-6  
ST. CLAIR COUNTY

DRAWN BY: \_\_\_\_\_

DATE-TIME  
CON-SPEC  
REF