
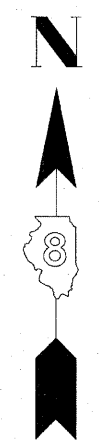


F.A.P. RTE.	SECTION	COUNTY	TOTAL SHEETS	SHEET NO.
809	(133,134)RS-5,135RS-6	ST. CLAIR	762	329
STA. _____		TO STA. _____		
FED. ROAD DIST. NO. _____		ILLINOIS FED. AID PROJECT		

PLAN	NO.	DATE
SURVEYED	BY	
PLOTTED	BY	
CHECKED	BY	
DATE		

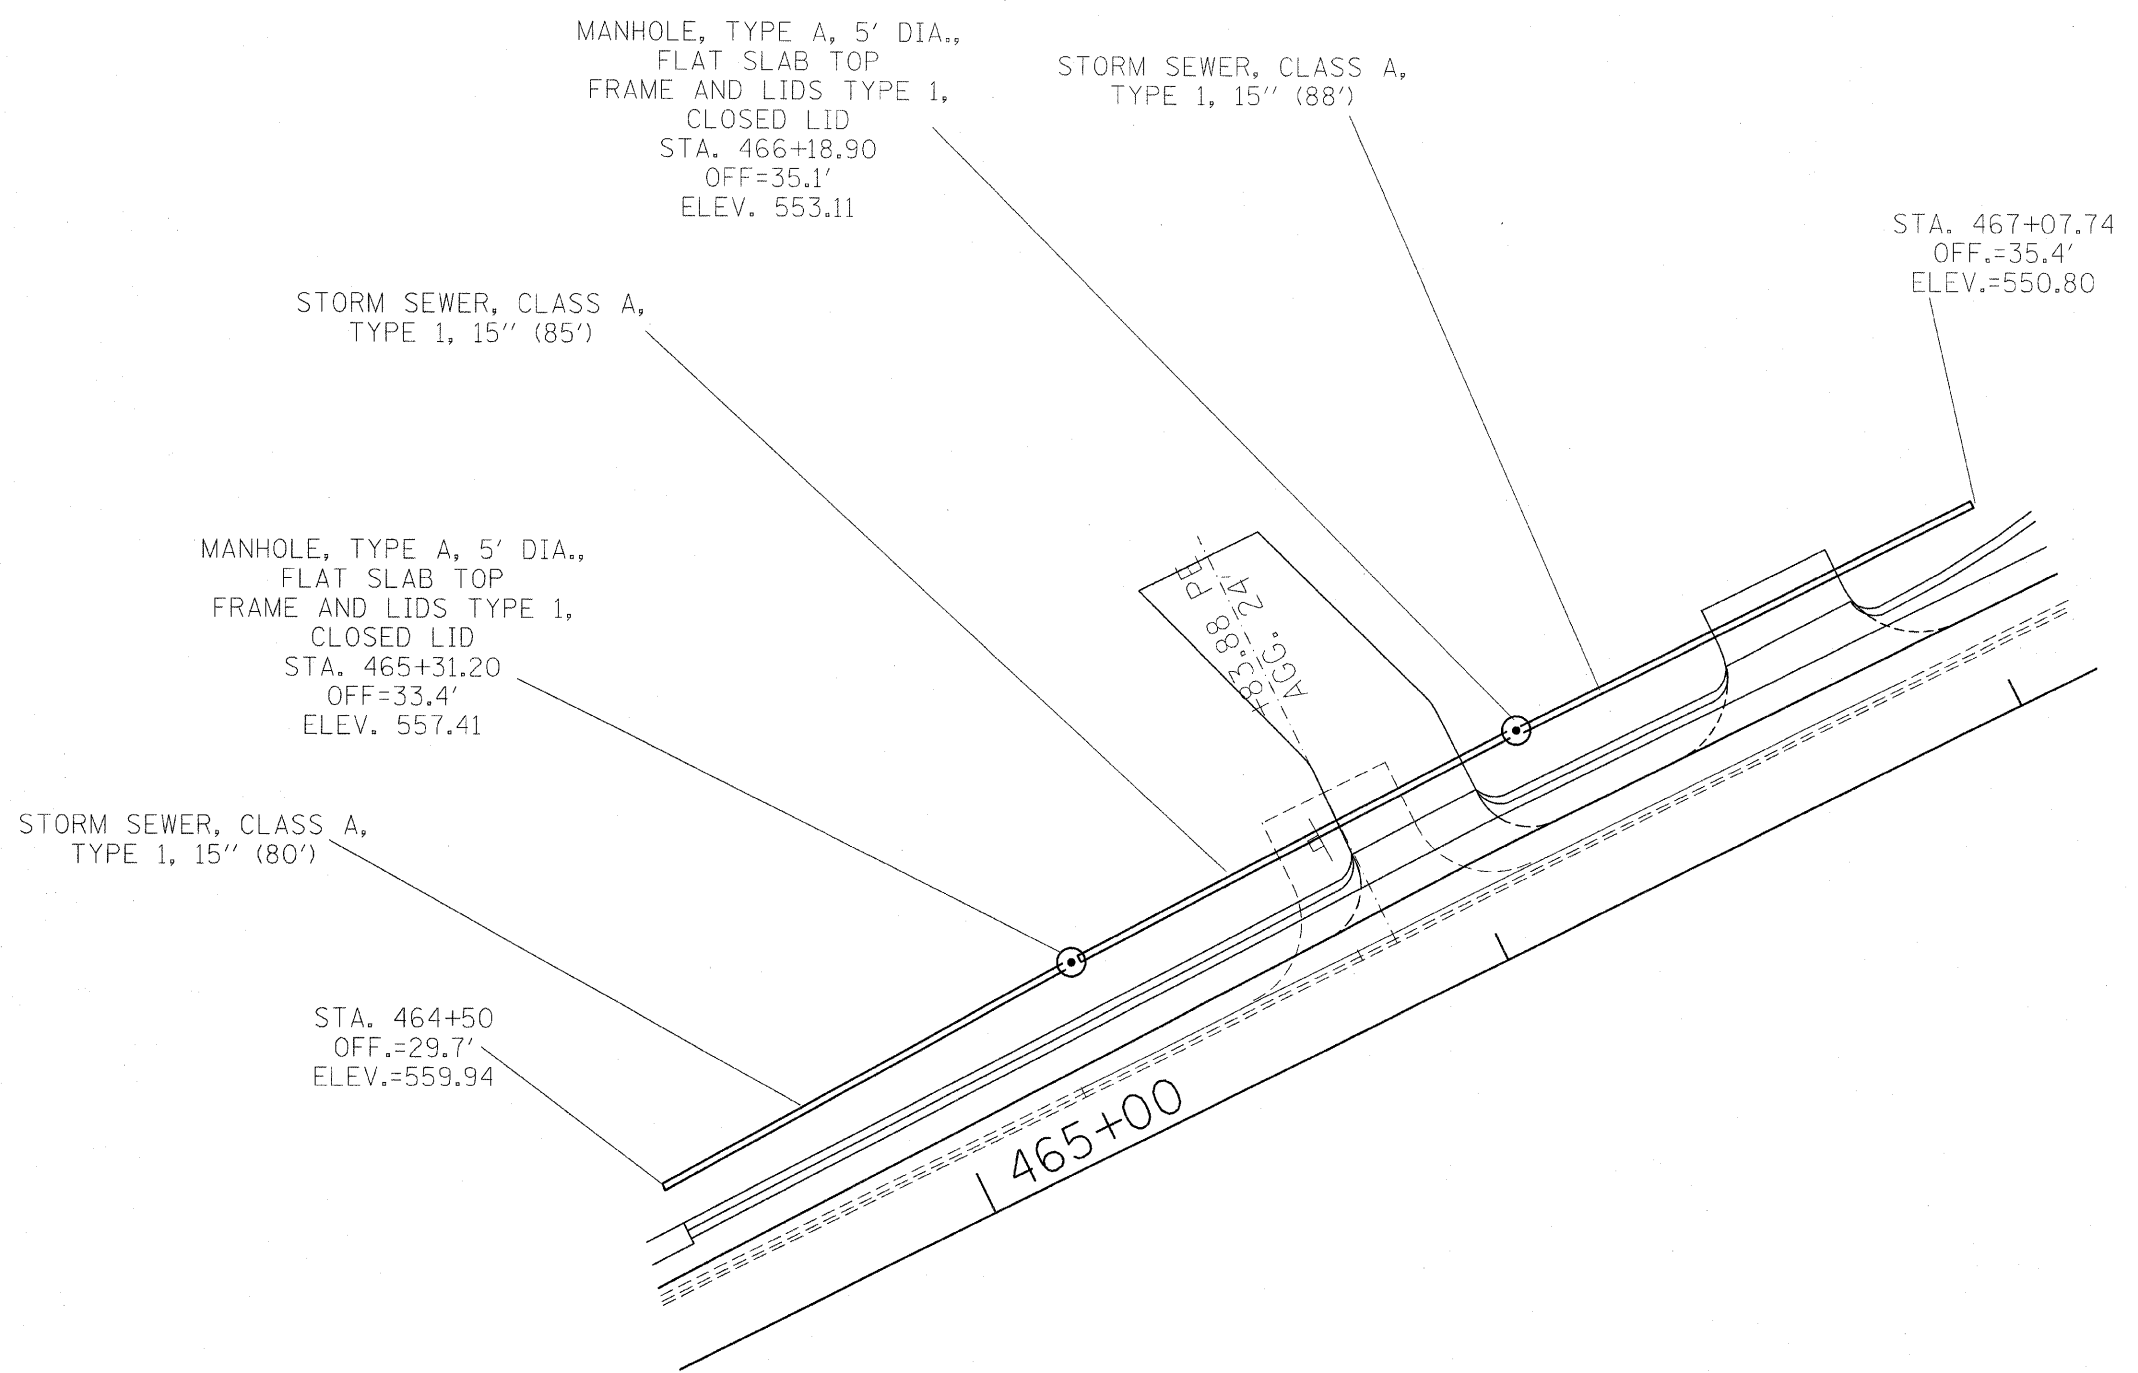

REVISIONS	
NAME	DATE

DRAINAGE DETAILS
DRAINAGE STRUCTURES

FAP ROUTE 809 (IL 158)
SECTION (133, 134)RS-5, 135RS-6
ST. CLAIR COUNTY

DRAWN BY: _____

DATE-TIME
DON-SPEC
REF