
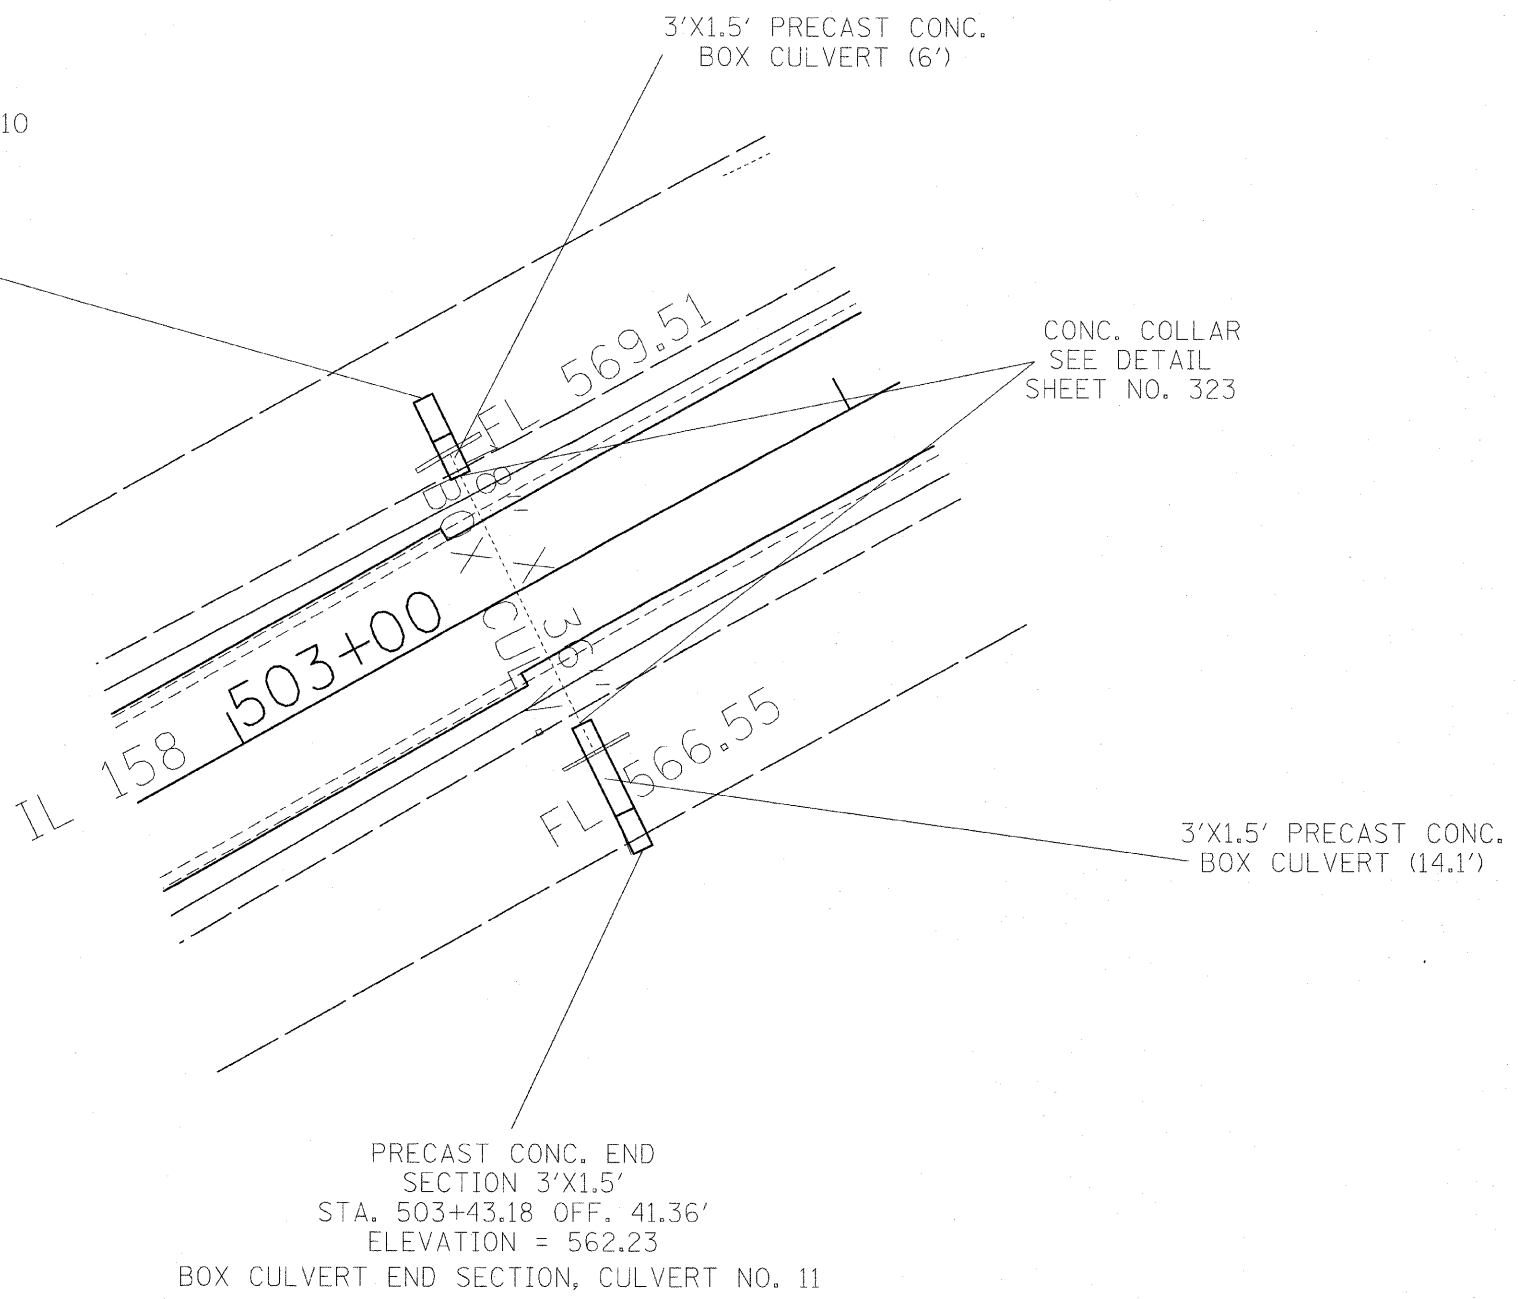


F.A.P. RTE.	SECTION	COUNTY	TOTAL SHEETS	SHEET NO.
809	(133,134)RS-5,135RS-6	ST. CLAIR	762	333
STA. _____		TO STA. _____		
FED. ROAD DIST. NO. _____		ILLINOIS FED. AID PROJECT		

PLAN	DESIGNED	DATE
NOTE BOOK NO. _____	PLOTTED	
	CHECKED	
	BY _____	
	DATE _____	
	FILE NAME _____	

BOX CULVERT END SECTION, CULVERT NO. 10
 PRECAST CONC. END
 SECTION 3'X1.5'
 STA. 503+46.73 OFF. 31.00'
 ELEVATION = 569.59

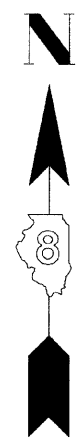

REVISIONS	
NAME	DATE

DRAINAGE DETAILS
DRAINAGE STRUCTURES
 FAP ROUTE 809 (IL 158)
 SECTION (133, 134)RS-5, 135RS-6
 ST. CLAIR COUNTY
 DRAWN BY: _____

DATE-TIME
 DATE-SPEC
 REF.