
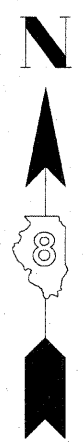


F.A.P. RTE.	SECTION	COUNTY	TOTAL SHEETS	SHEET NO.
809	(133,134)RS-5,135RS-6	ST. CLAIR	762	334
STA. _____		TO STA. _____		
FED. ROAD DIST. NO. _____		ILLINOIS FED. AID PROJECT _____		

PLAN	DATE
REVISED	BY
NOTED	
PLotted	
Checked	
By	
File Name	

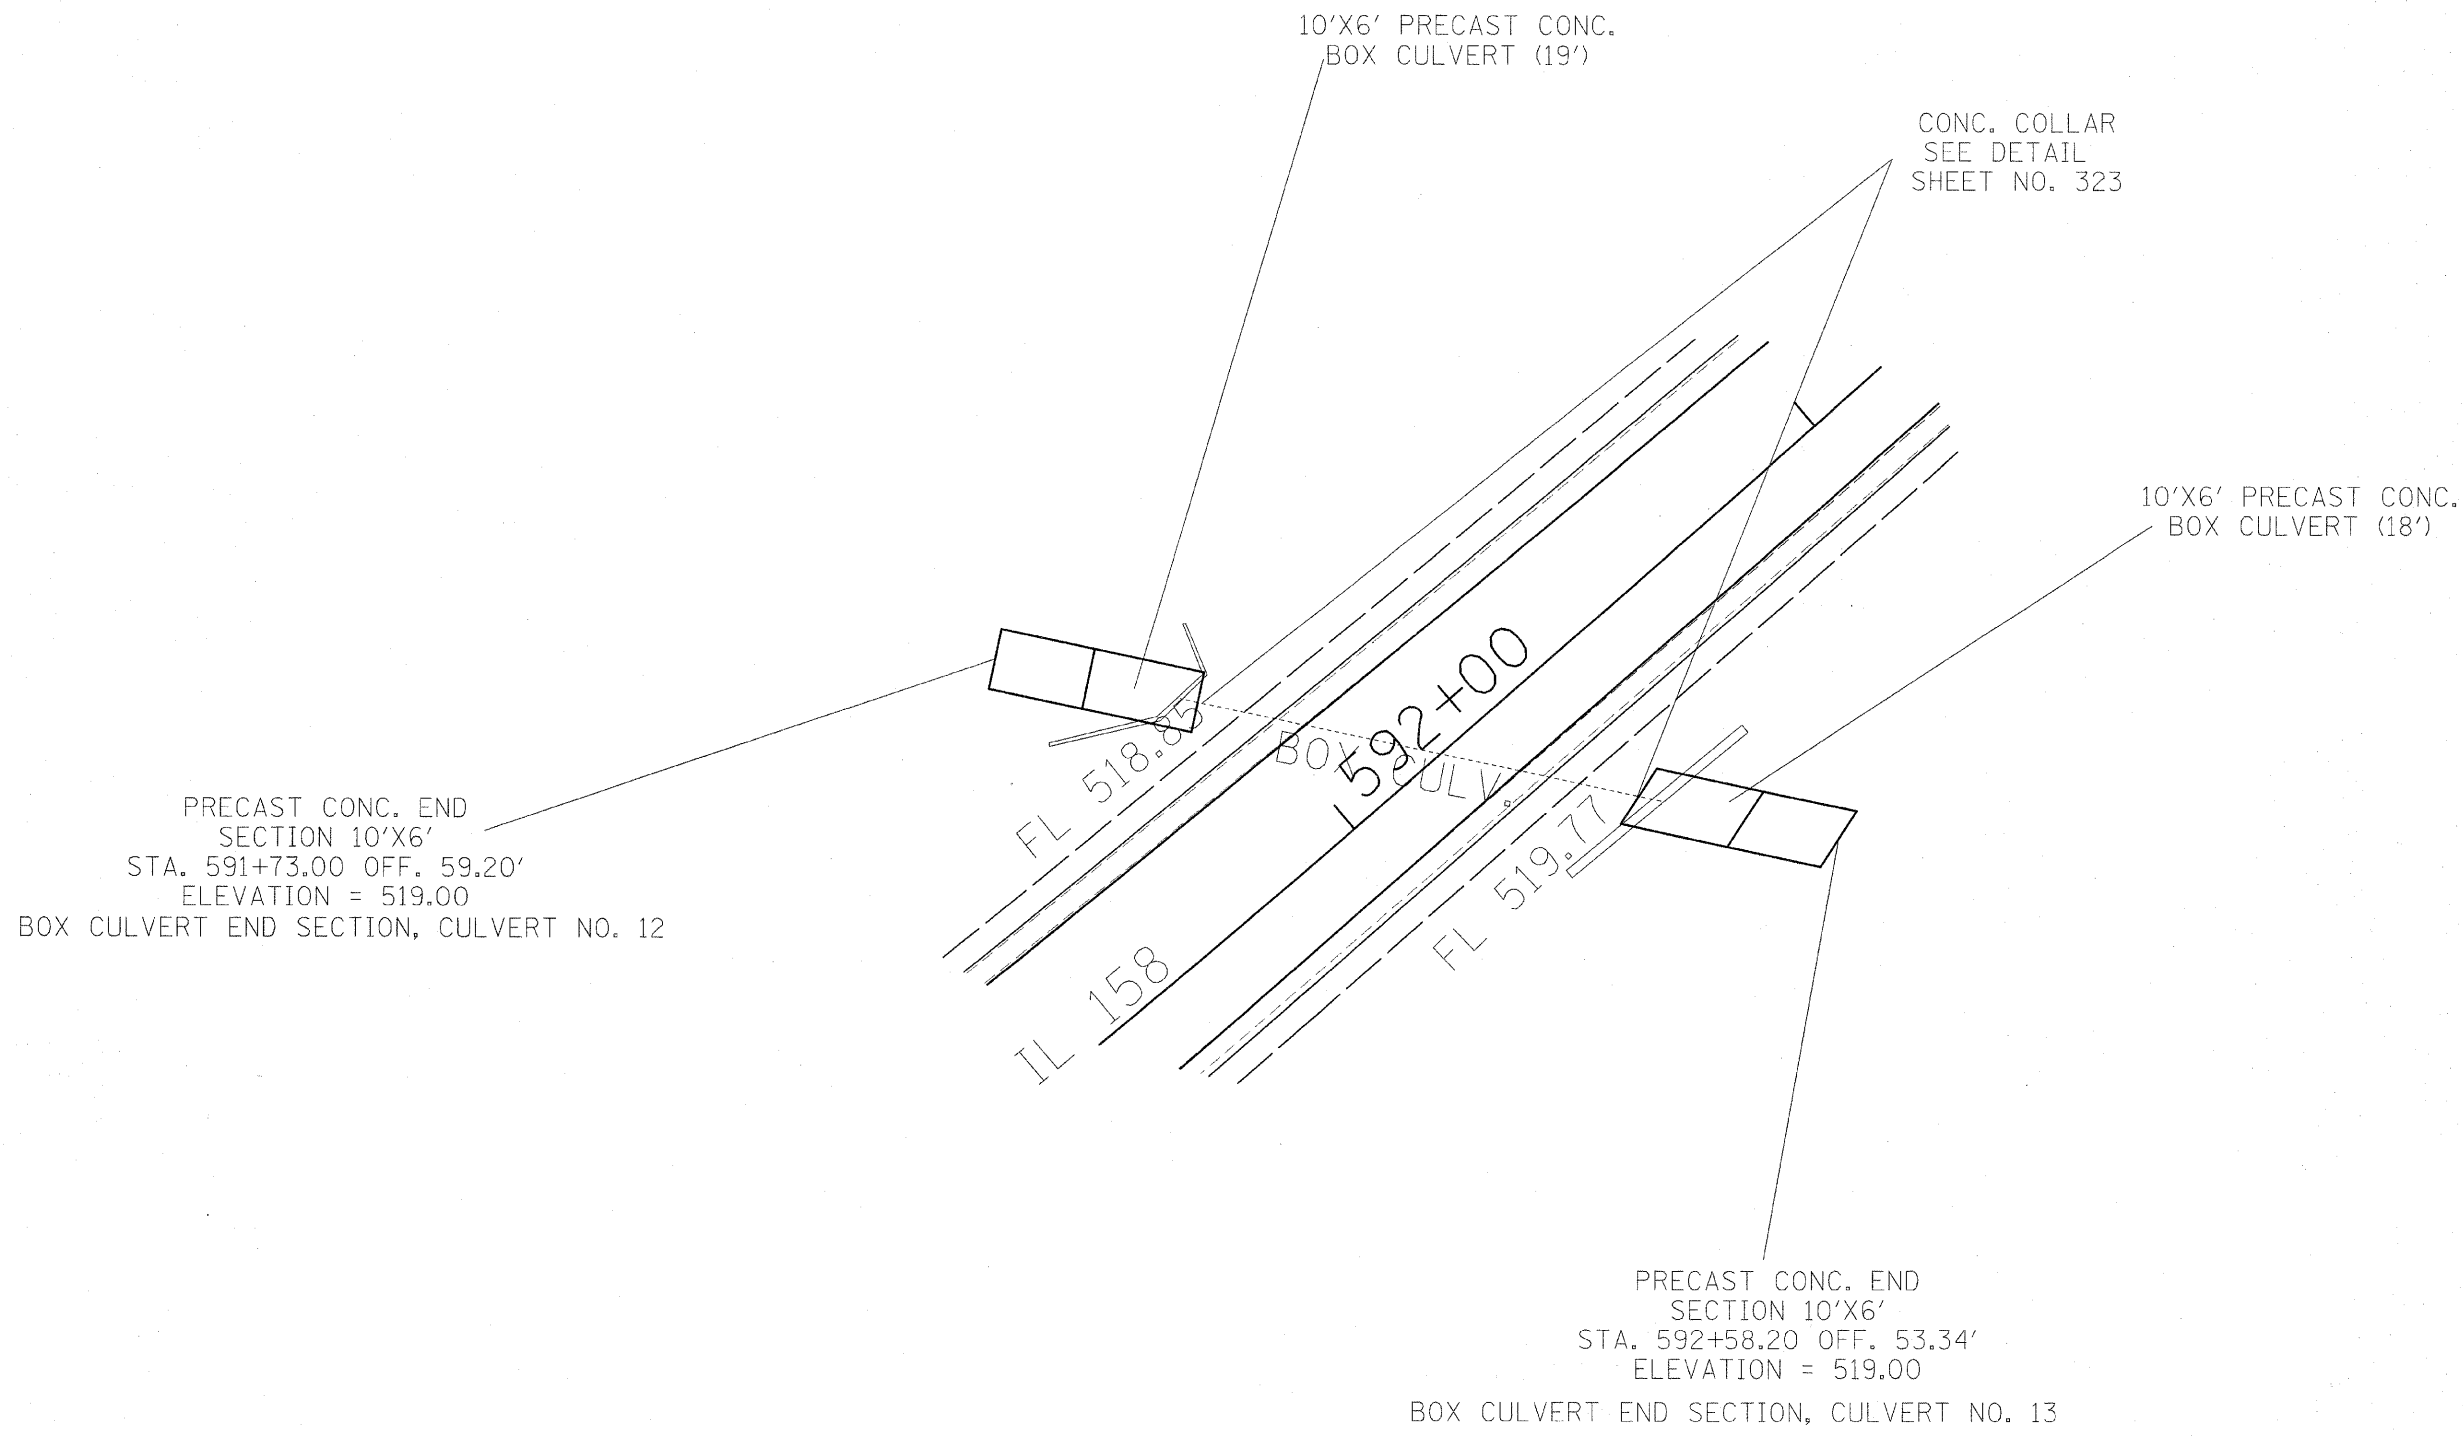

REVISIONS	
NAME	DATE

DRAINAGE DETAILS
DRAINAGE STRUCTURES
 FAP ROUTE 809 (IL 158)
 SECTION (133, 134)RS-5, 135RS-6
 ST. CLAIR COUNTY
 DRAWN BY: _____